


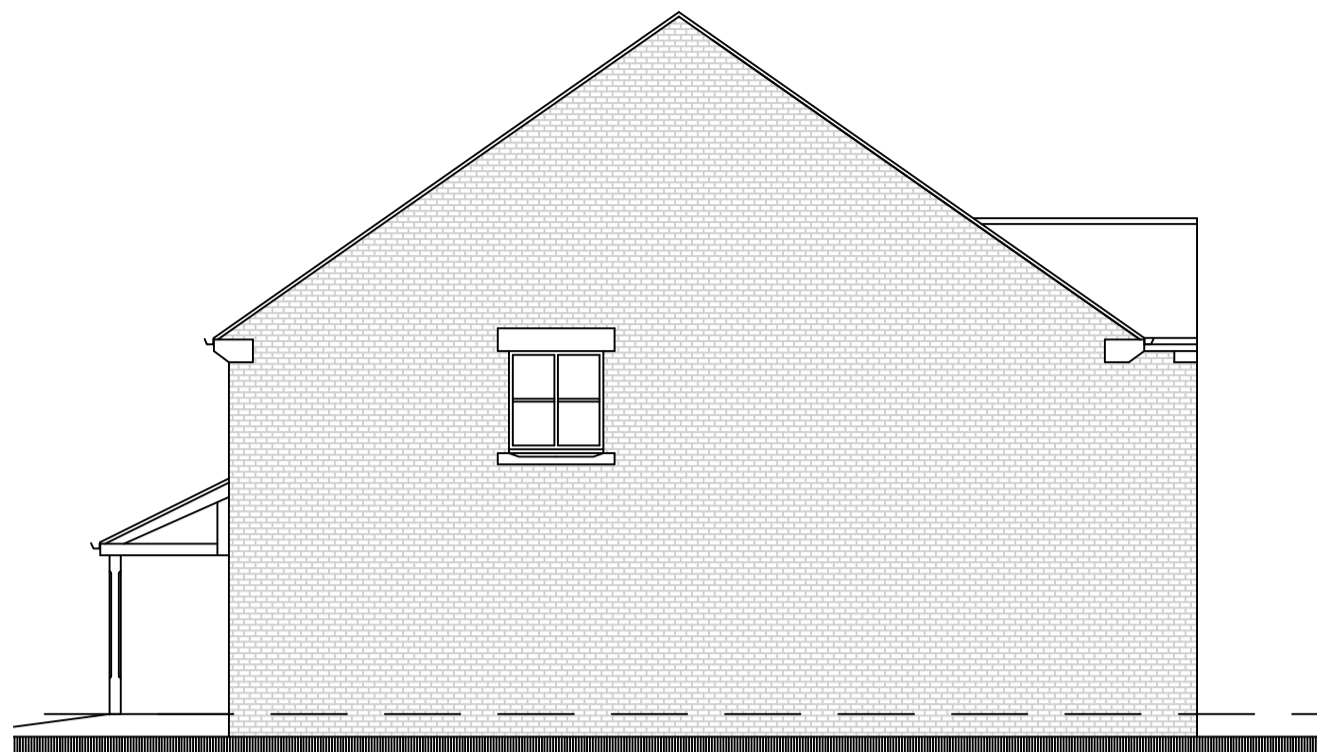

EAST ELEVATION




SOUTH ELEVATION



NORTH ELEVATION




WEST ELEVATION

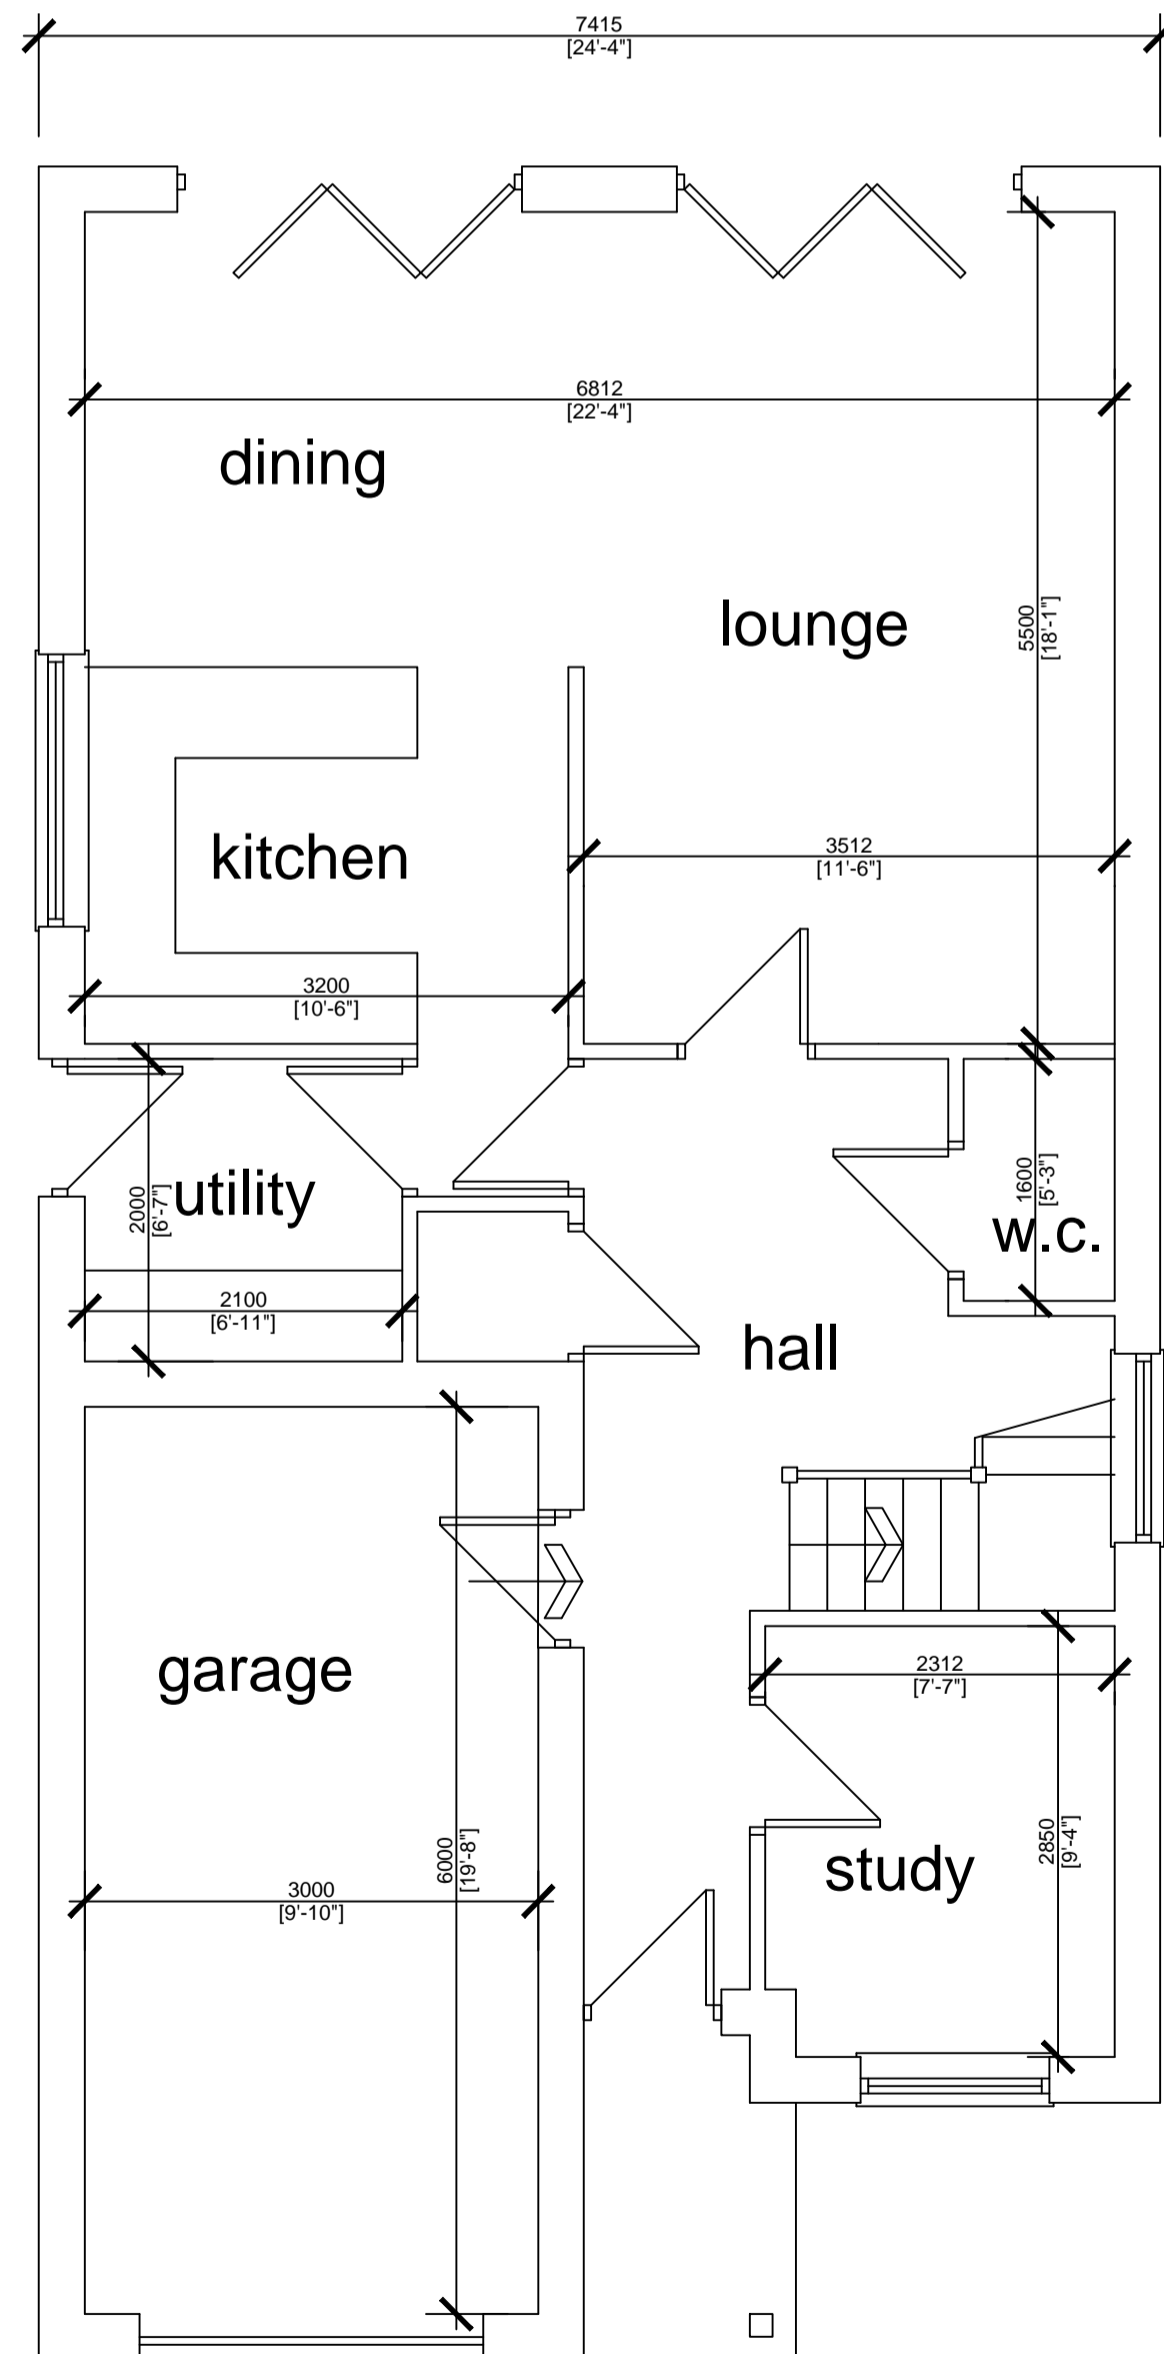


GROUND FLOOR PLAN

FLOOR AREA 60 SQ M EXCLUDING GARAGE

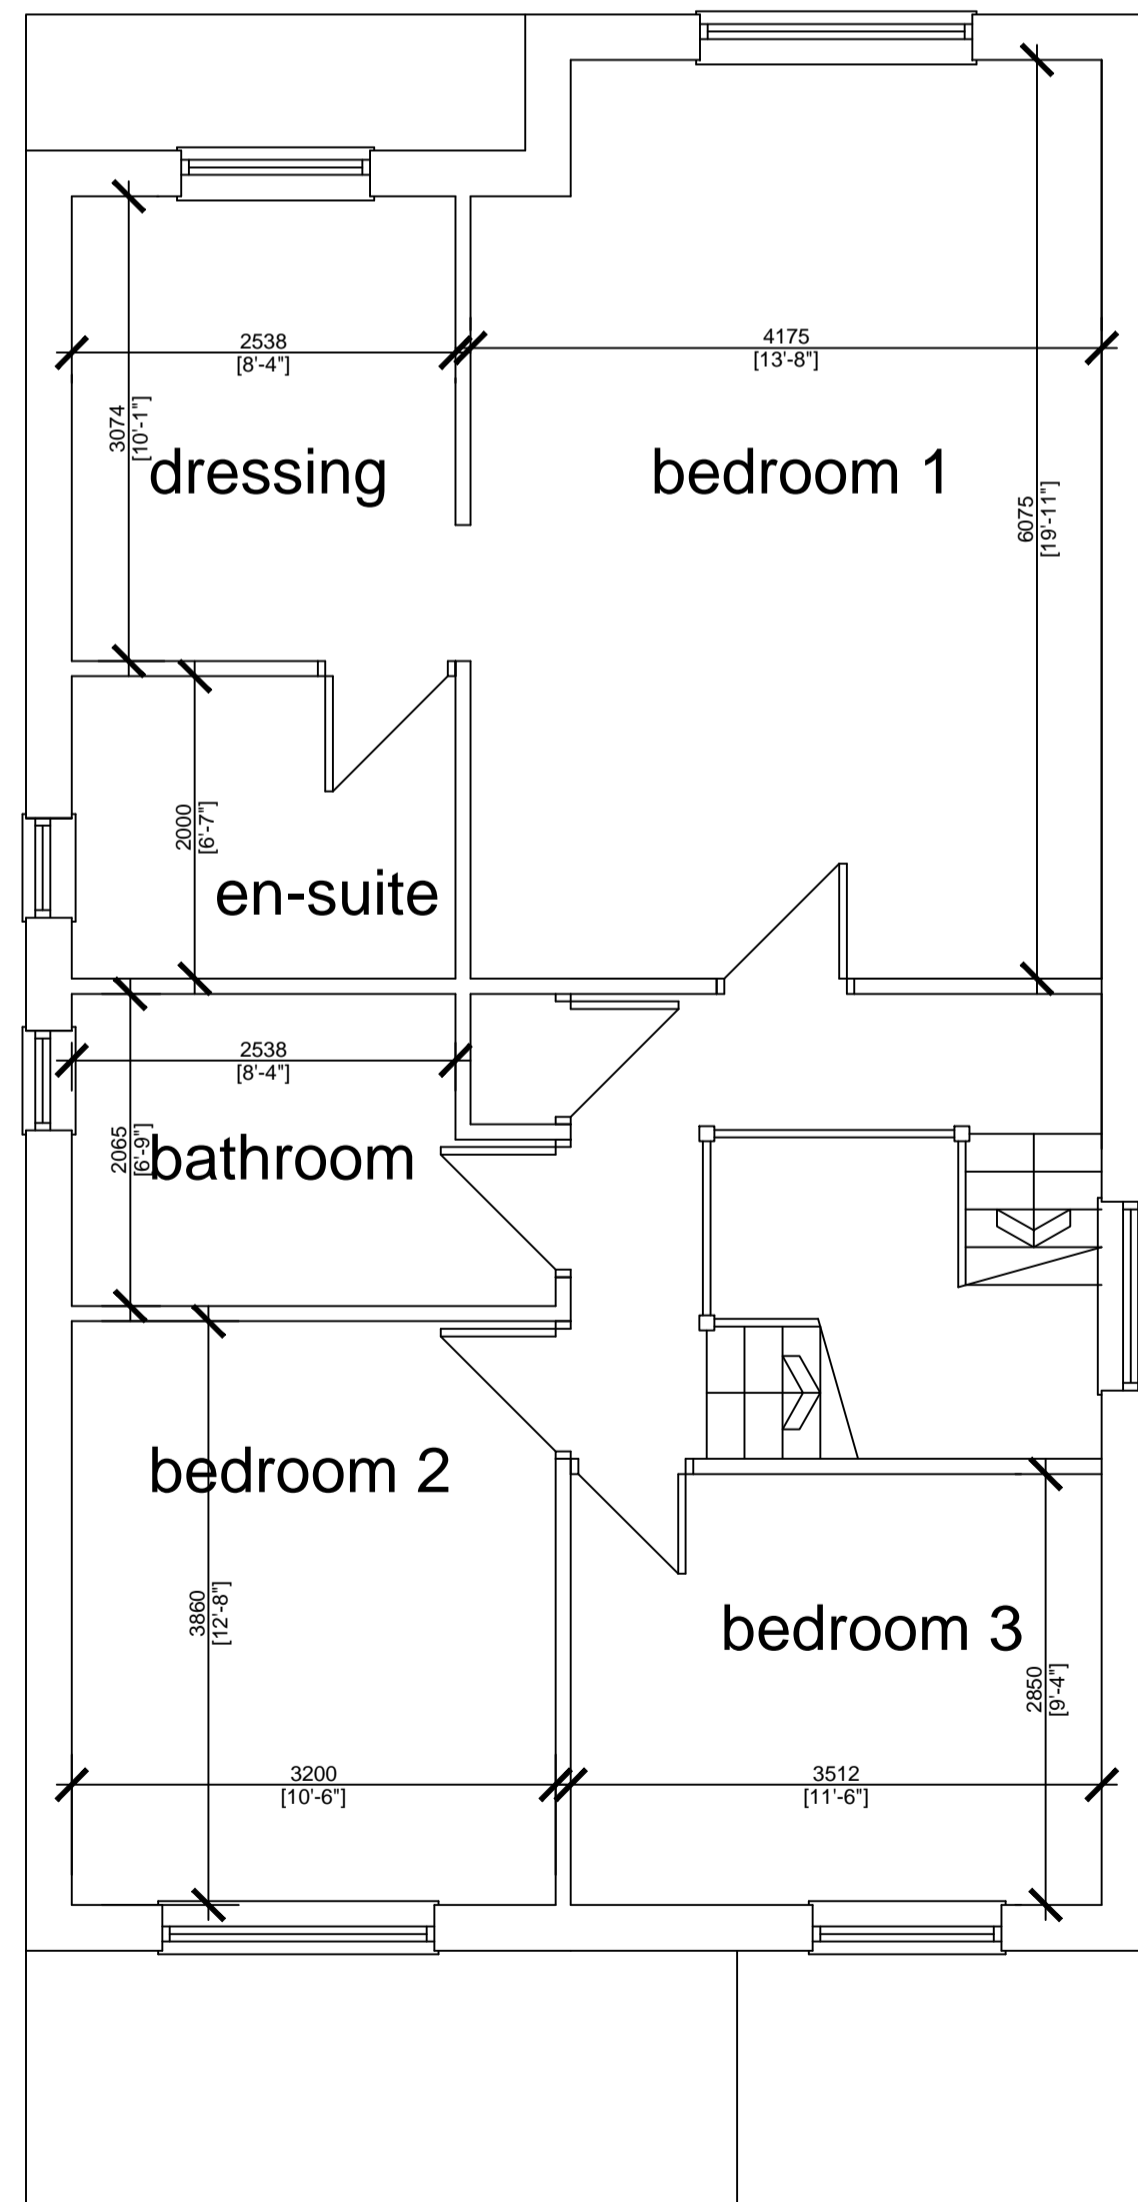


FIRST FLOOR PLAN

FLOOR AREA 71 SQ M

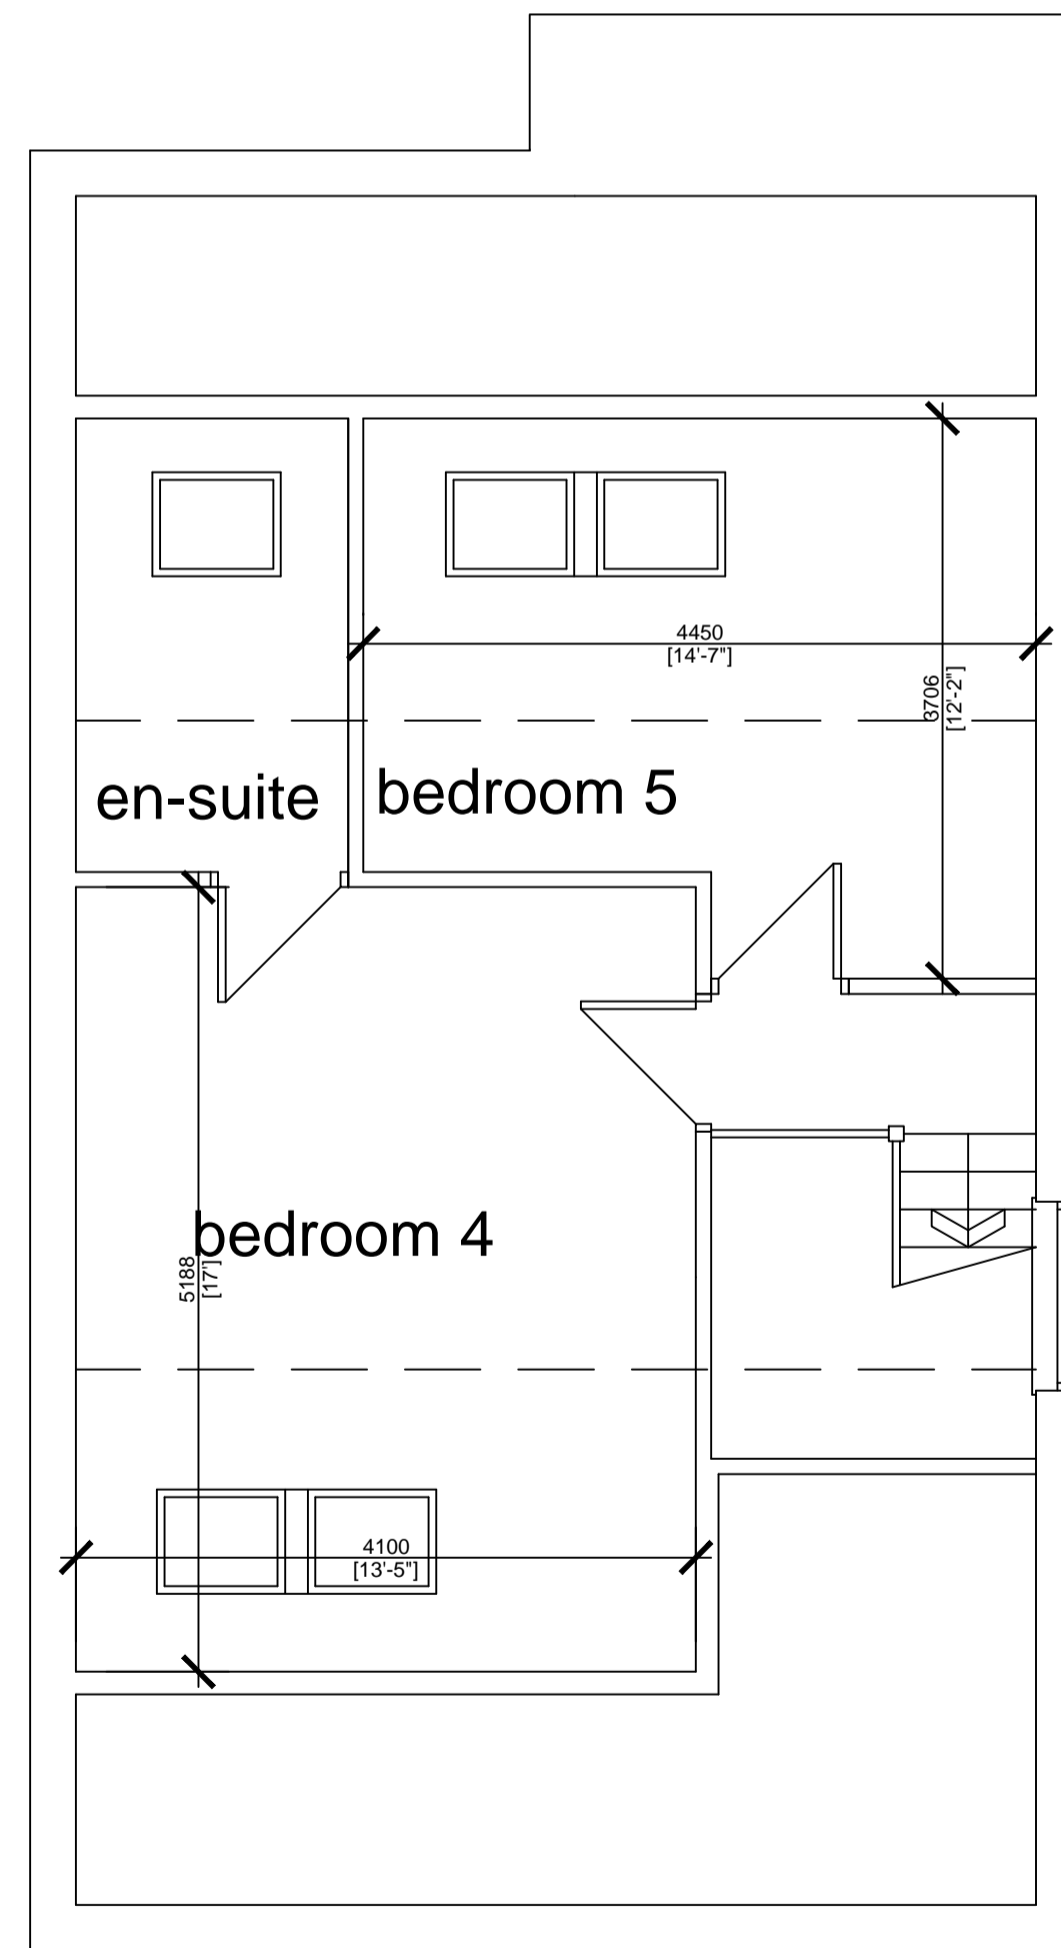


SECOND FLOOR PLAN

FLOOR AREA 43 SQ M

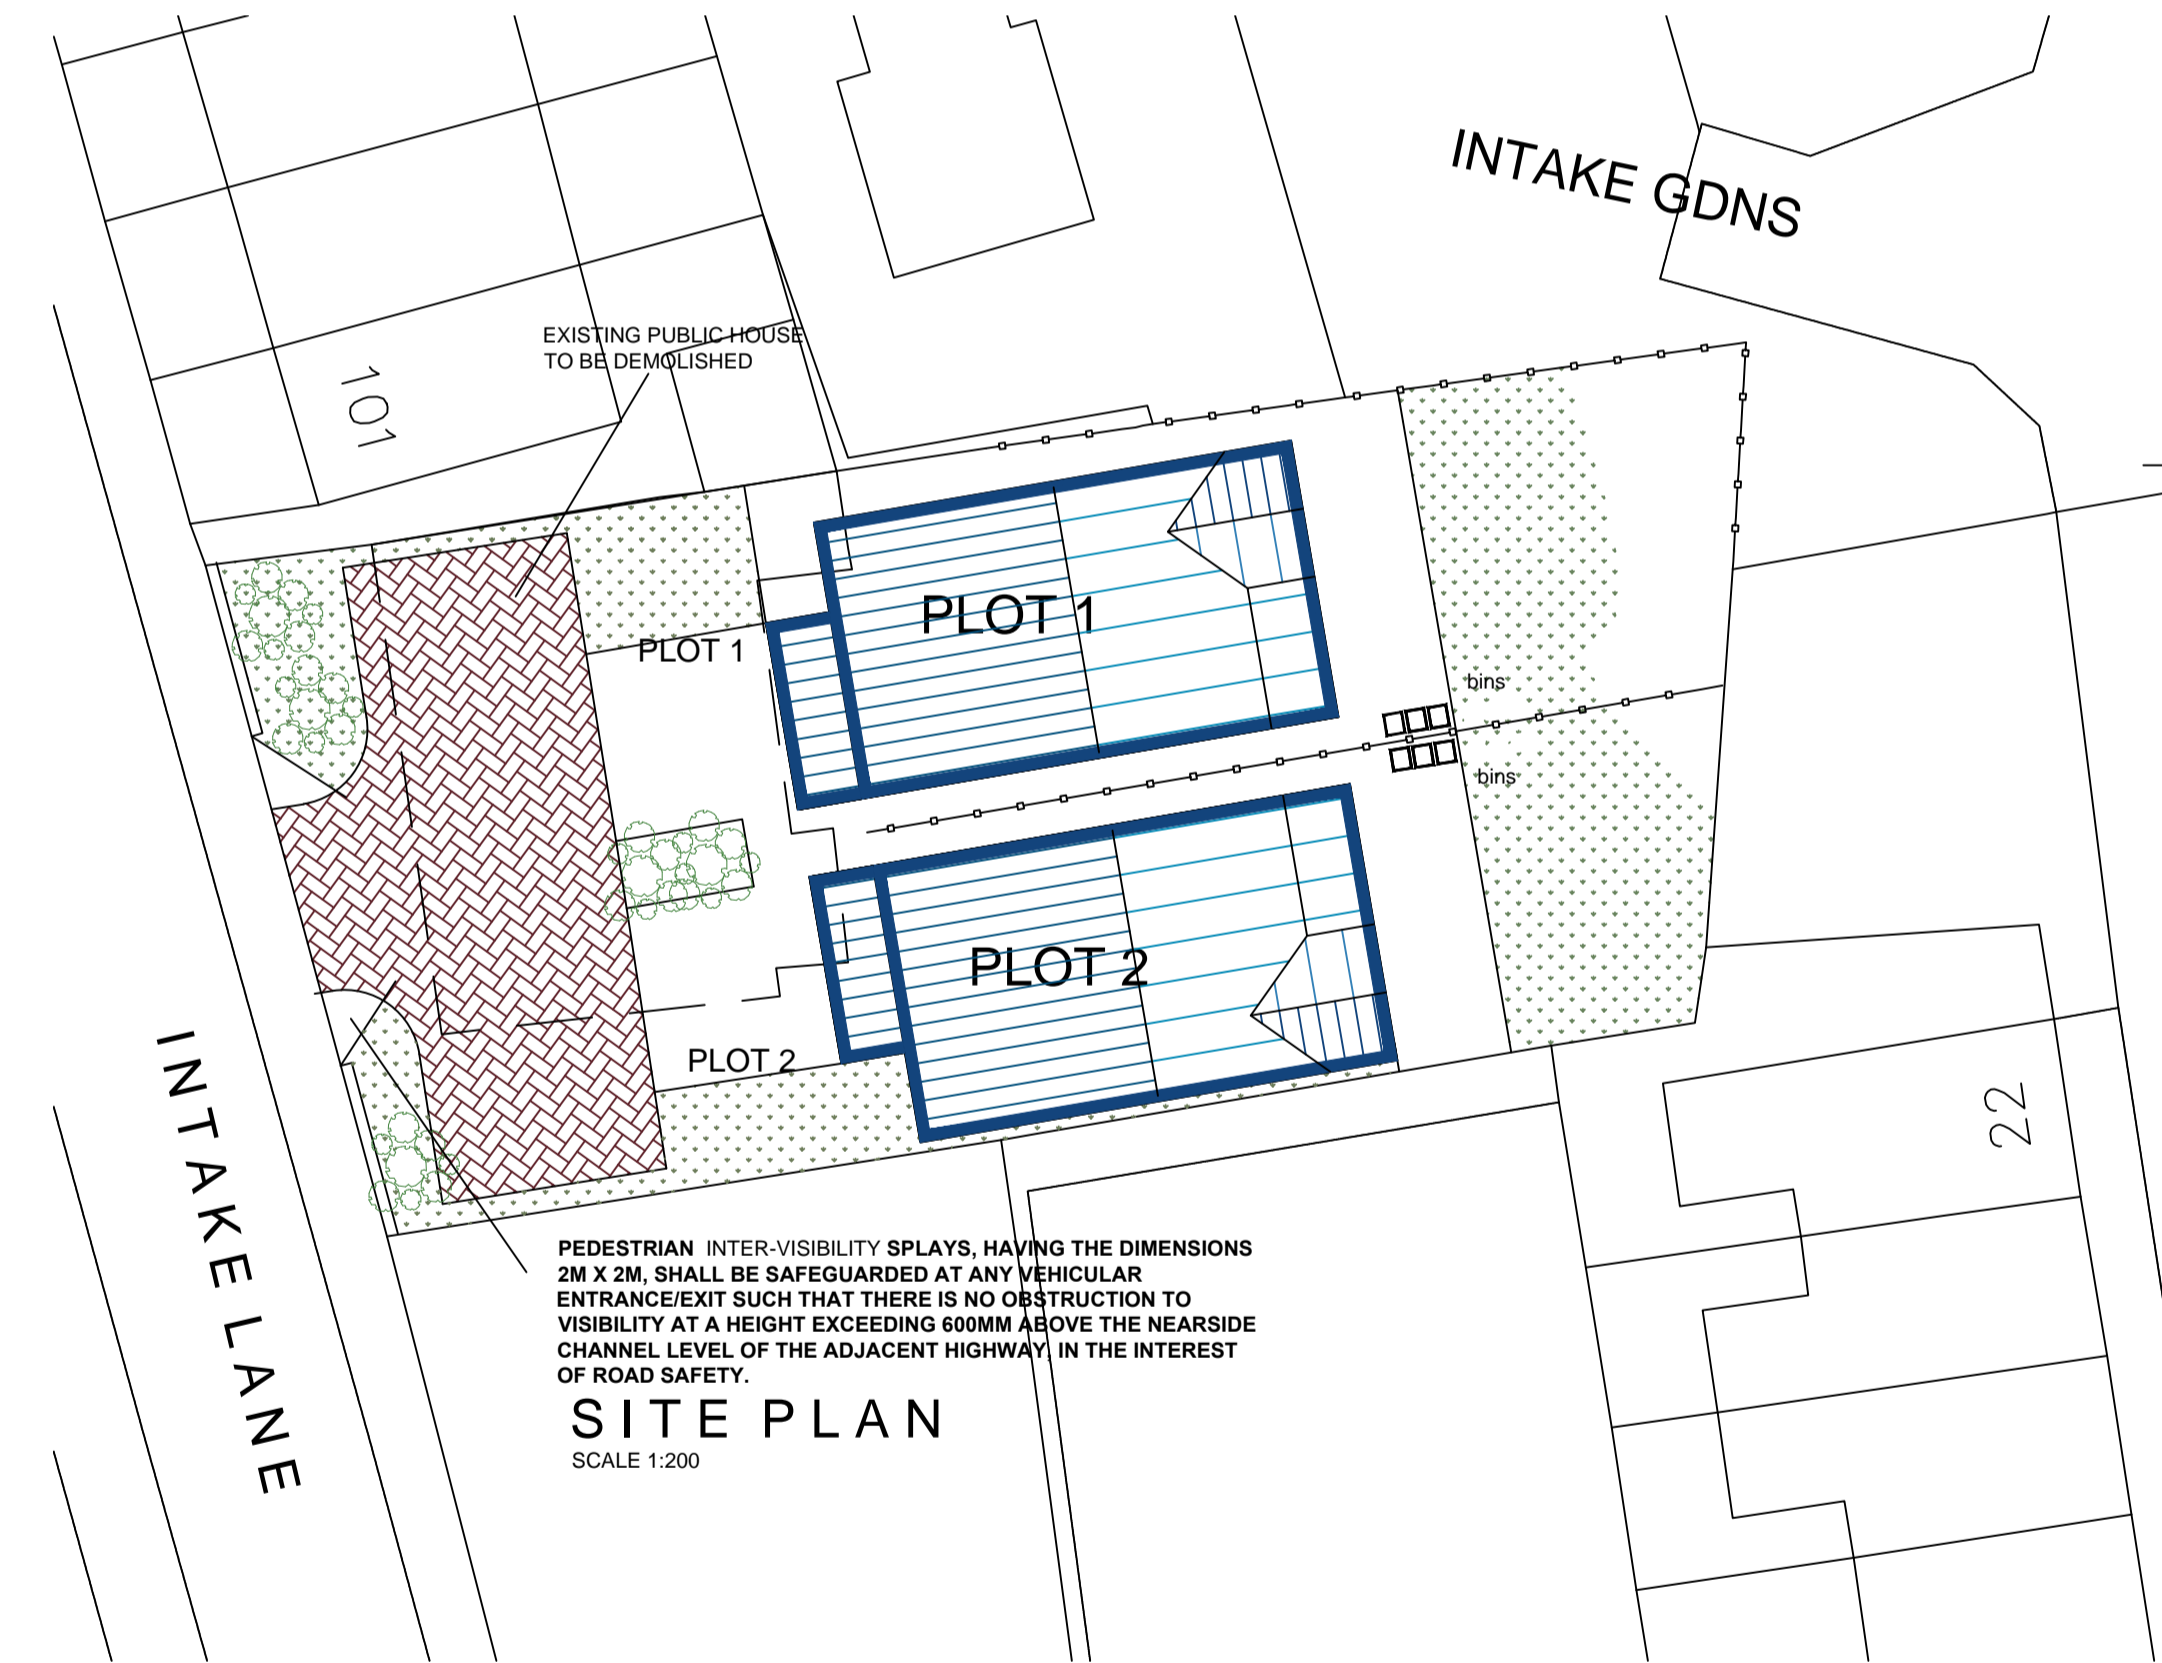

SITE PLAN  
SCALE 1:200

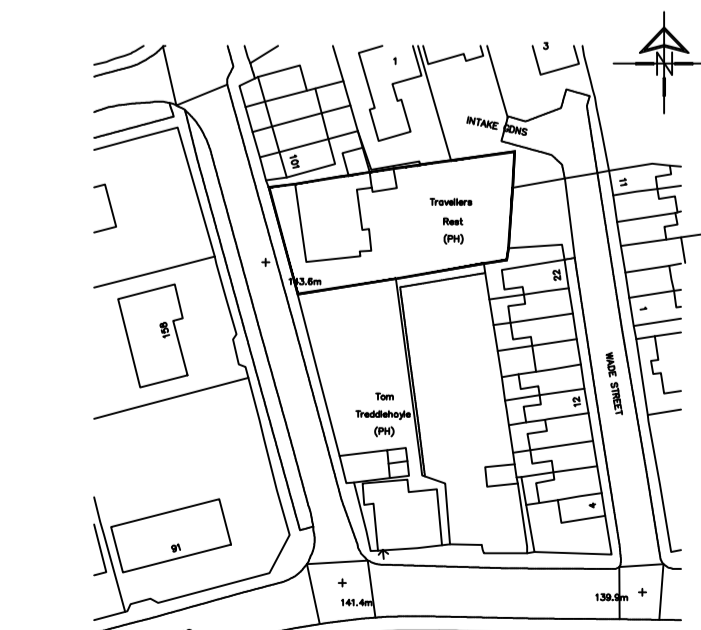

LOCATION PLAN  
SCALE 1:1250

		8 MORSTON BUSINESS PARK, WHALEY ROAD, BARUGH GREEN, BARNSELY, S75 1HQ Email: info@whiteaguspартnership.co.uk Web: www.whiteaguspартnership.co.uk	
Project: RESIDENTIAL DEVELOPMENT AT INTAKE LANE, POGMOOR BARNSELY		Client: MR R. RICHARDSON	
Drawing Title: PLANS AND ELEVATIONS Plot 2 shown, Plot 1 handed		Date: AUGUST 2014	Scale: 1:50 & 1:100 @ A1
Date: 25/11/2014		Suffix: A	Description: LAYOUT REVISED
Ref: 14-036		Dwg. No: 01	Rev: A