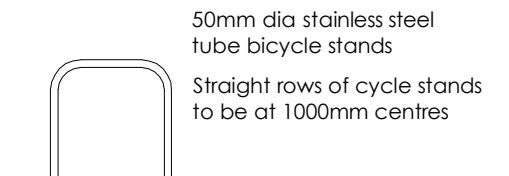


 


Image of proposed cycle shelter and stands for indicative purposes only
 Frame to be used is EF22. Frame to be polyester powder coated steel in anthracite grey (RAL 7016) with polycarbonate roof



Front Elevation to cycle stand
 1:50 @ A4

SCALE 1 : 50
 SCALE 1 : 1



Rev	Date	Description	Rev By	Chk'd By
Project Title Proposed Industrial Development GATEWAY 36 Dearne Valley Parkway Barnsley				
Client Harworth Estates				
Status RESERVED MATTERS				
Scale 1:50		Drawing Size A4		
Drawn By AJB	Checked By JMR	Date 01/15		
Drawing Title Proposed Cycle Shelter and Stands				
Job-Dwg No 11462B-114				Rev

- THE HARRIS PARTNERSHIP WAKEFIELD
2 St. Johns North, Wakefield, WF1 3QA
t. 01924 291 800 f. 01924 290 072
- THE HARRIS PARTNERSHIP MANCHESTER
2nd Floor, Carvers Warehouse,
77 Dale Street, Manchester, M1 2HG
t. 0161 238 8555 f. 0161 244 8899
- THE HARRIS PARTNERSHIP MILTON KEYNES
The Old Rectory, 79 High Street
Newport Pagnell, MK16 8AB
t. 01908 211 577 f. 01908 211 722
- THE HARRIS PARTNERSHIP READING
101 London Road, Reading, RG1 5BY
t. 0118 950 7700 f. 0118 954 8642

