


Front Elevation

Side Elevation

Rear Elevation

Side Elevation

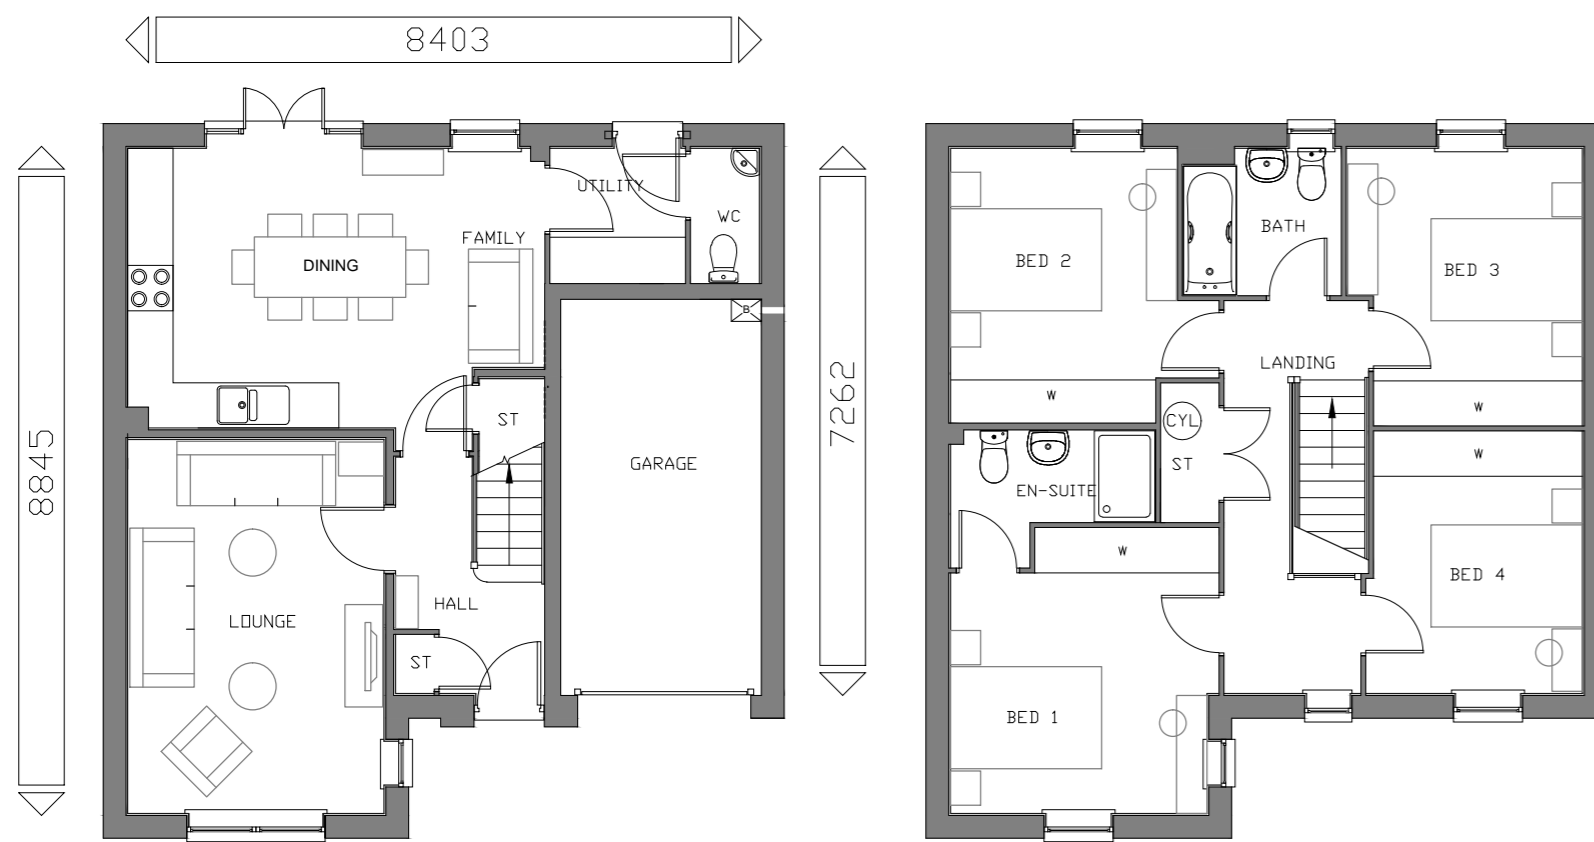

Ground Floor Plan

First Floor Plan



CLIENT:  
BARRATT LEEDS

DRAWING NUMBER:  
P16:5016:20

PROJECT:  
RESIDENTIAL DEVELOPMENT AT  
LIDGETT LANE, PILLEY

SCALE @ A2:  
1:100

DRAWING:  
HALTON - AS  
PLANS & ELEVATIONS

DRAWN: KW DATE: JULY 18  
CHECKED: LM DATE: JULY 18