


**Proposed front elevation**

scale - 1:50 @ A1 / 1:100 @ A3

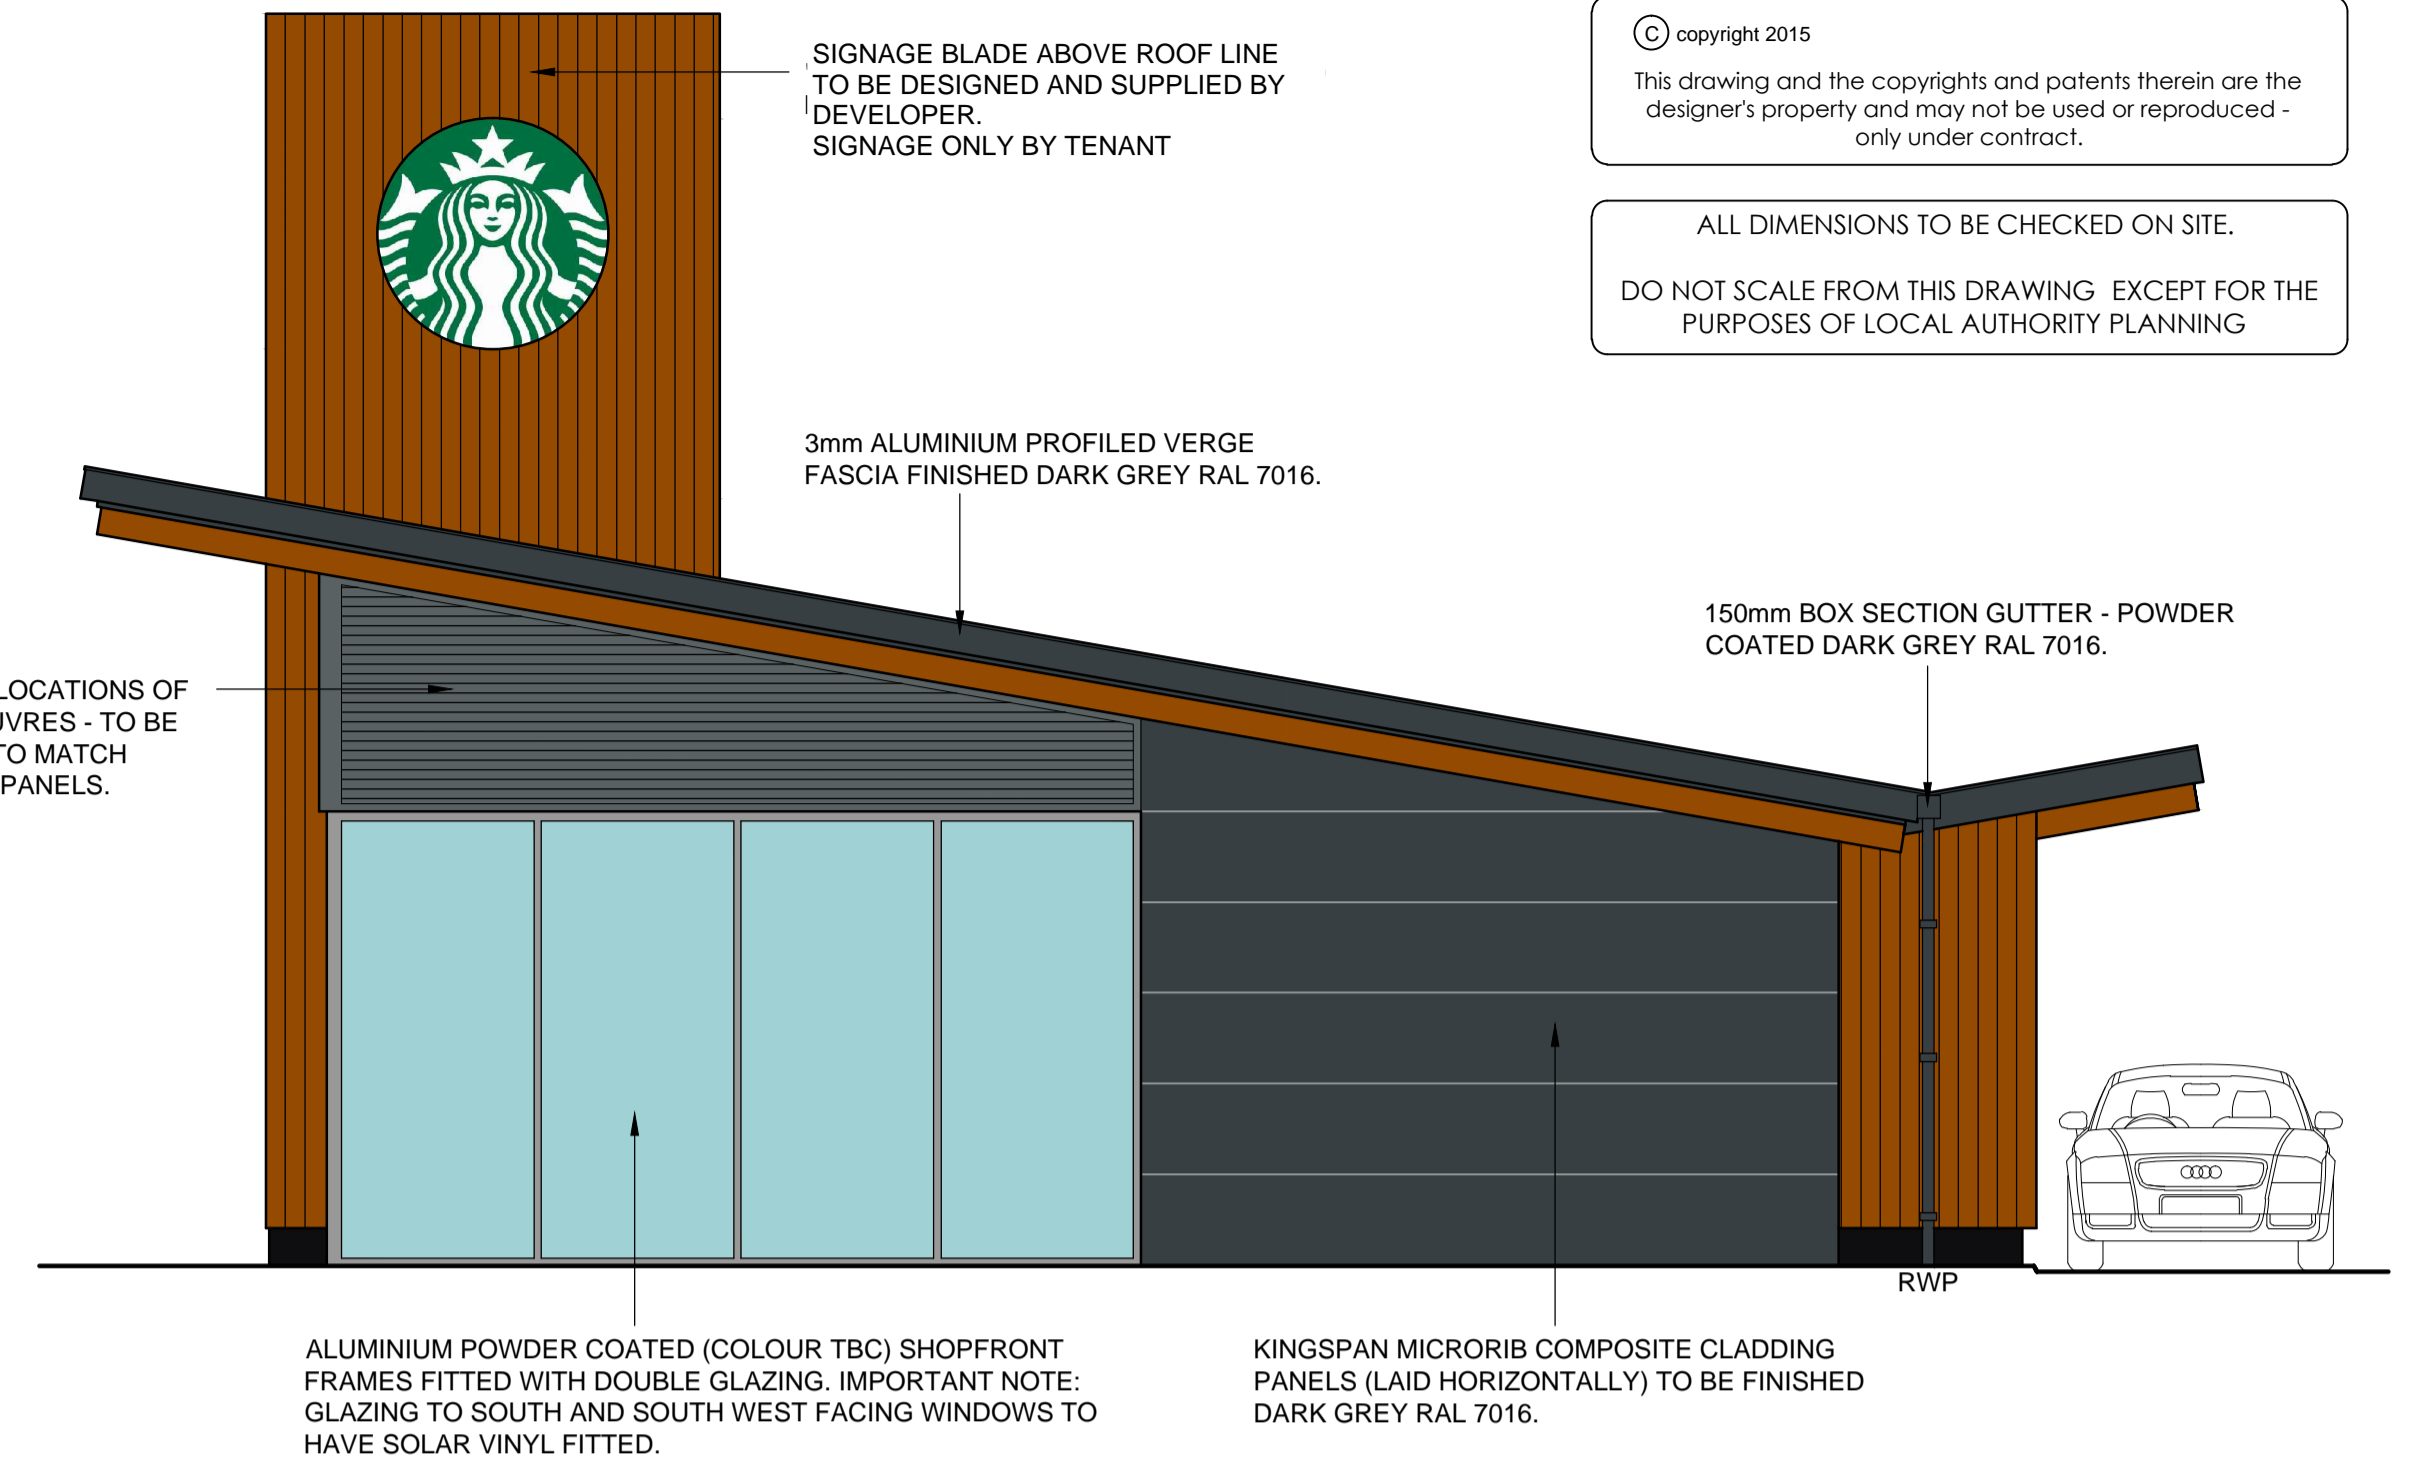


**Proposed side elevation**

scale - 1:50 @ A1 / 1:100 @ A3


© copyright 2015  
This drawing and the copyrights and patents therein are the designer's property and may not be used or reproduced - only under contract.

ALL DIMENSIONS TO BE CHECKED ON SITE.  
DO NOT SCALE FROM THIS DRAWING EXCEPT FOR THE PURPOSES OF LOCAL AUTHORITY PLANNING

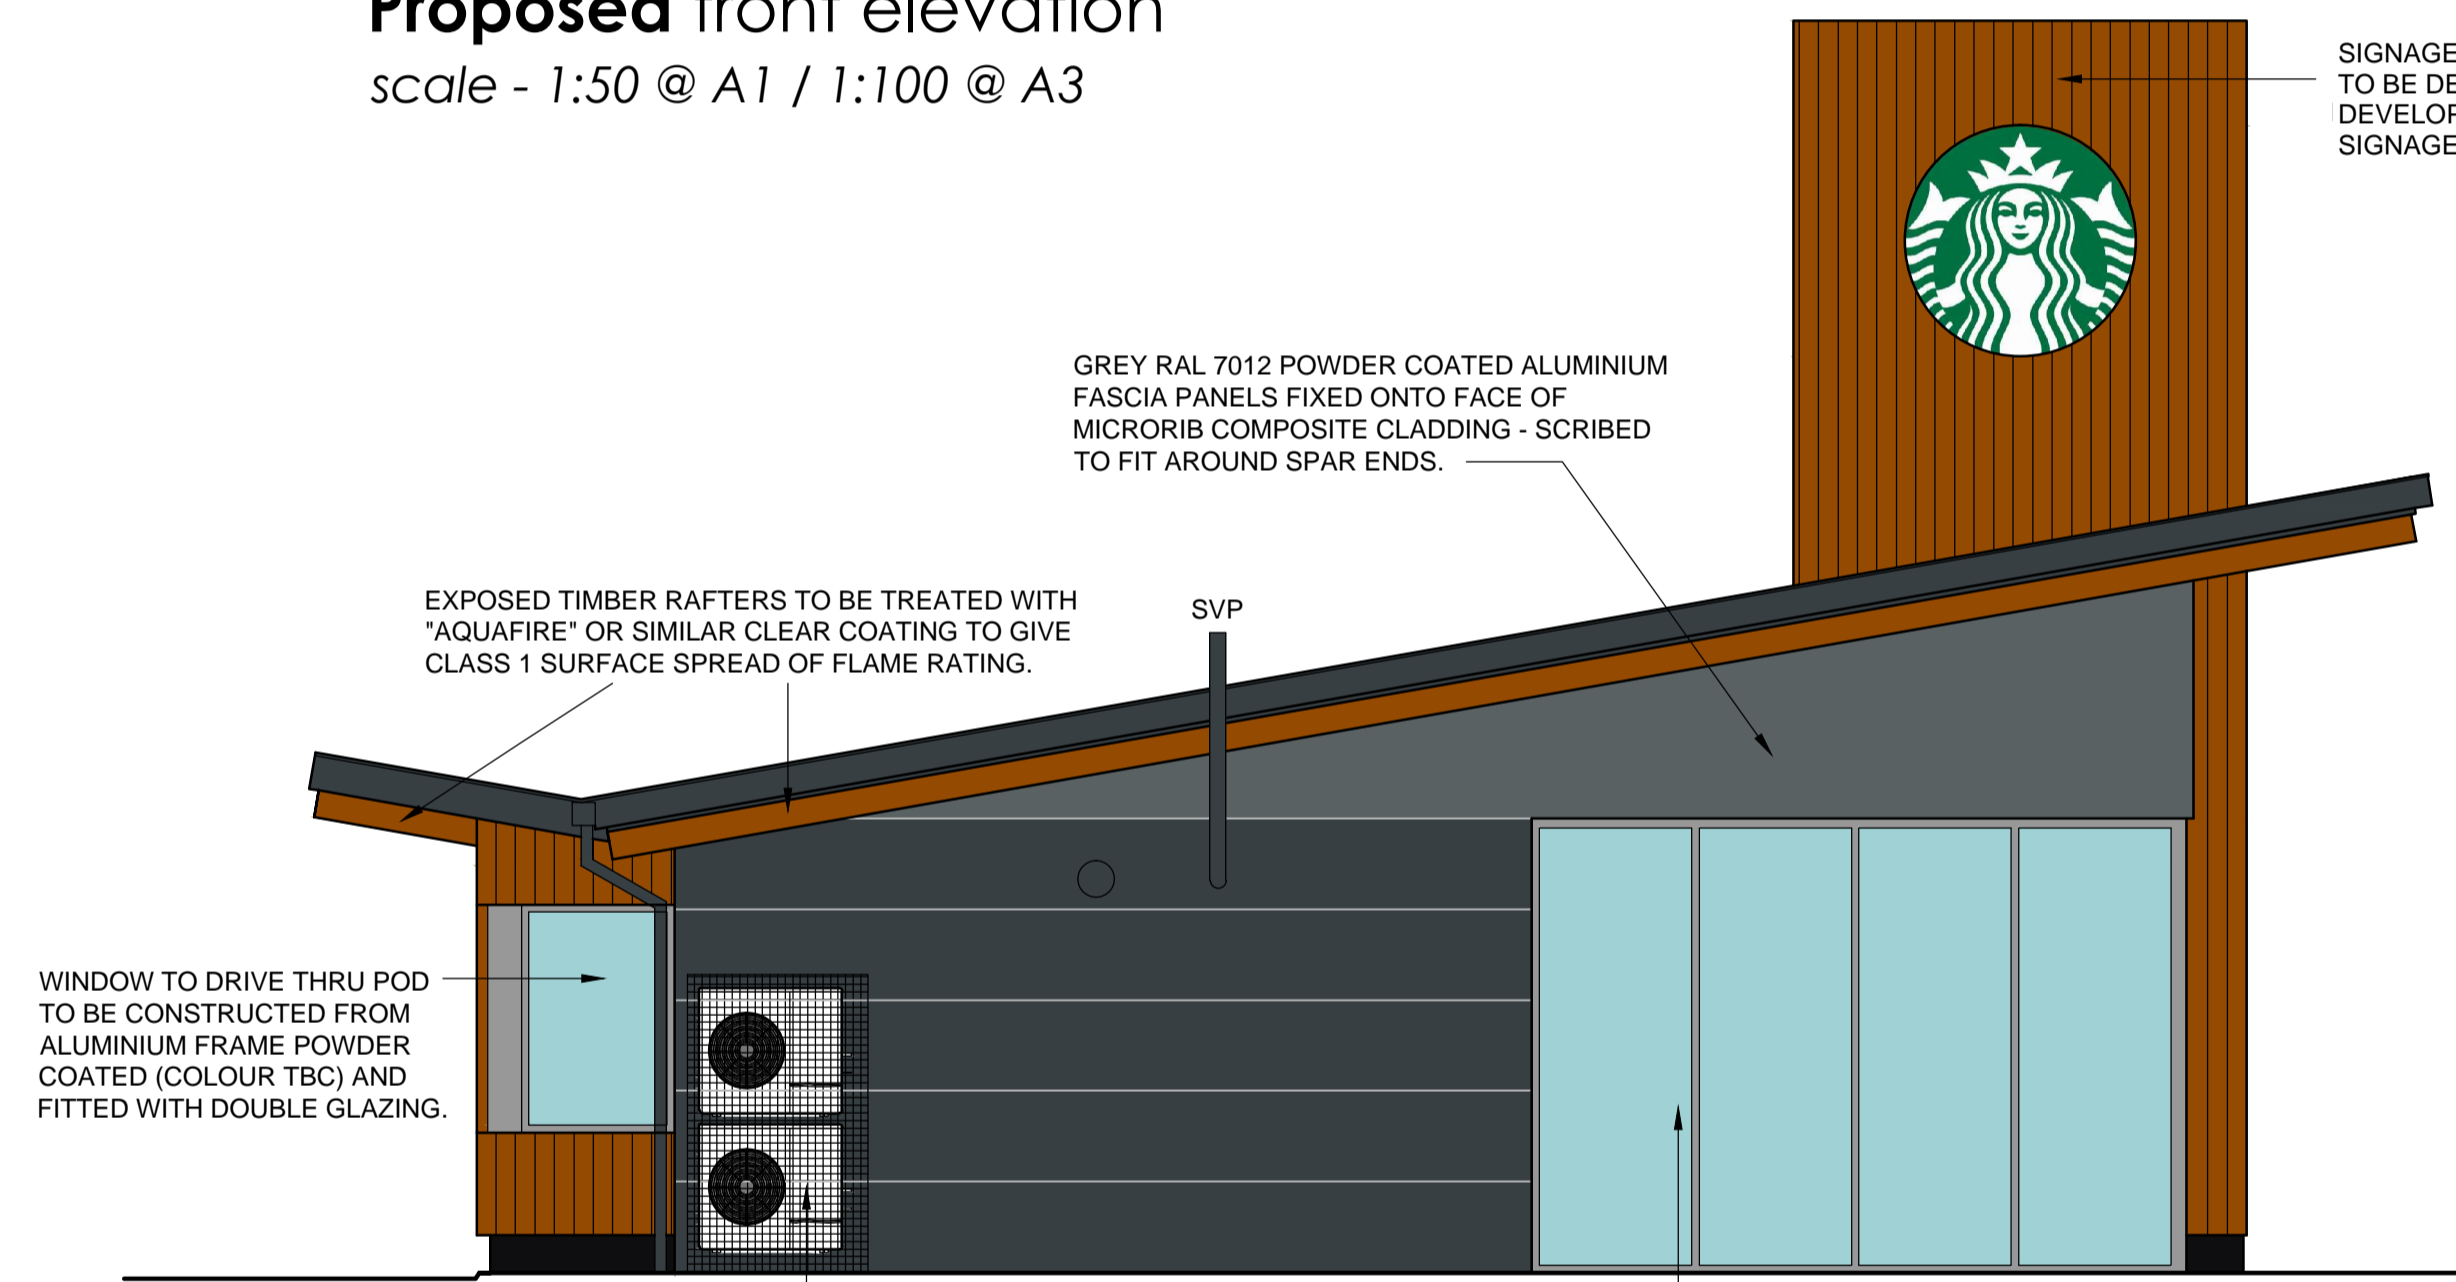

**Proposed side elevation**

scale - 1:50 @ A1 / 1:100 @ A3

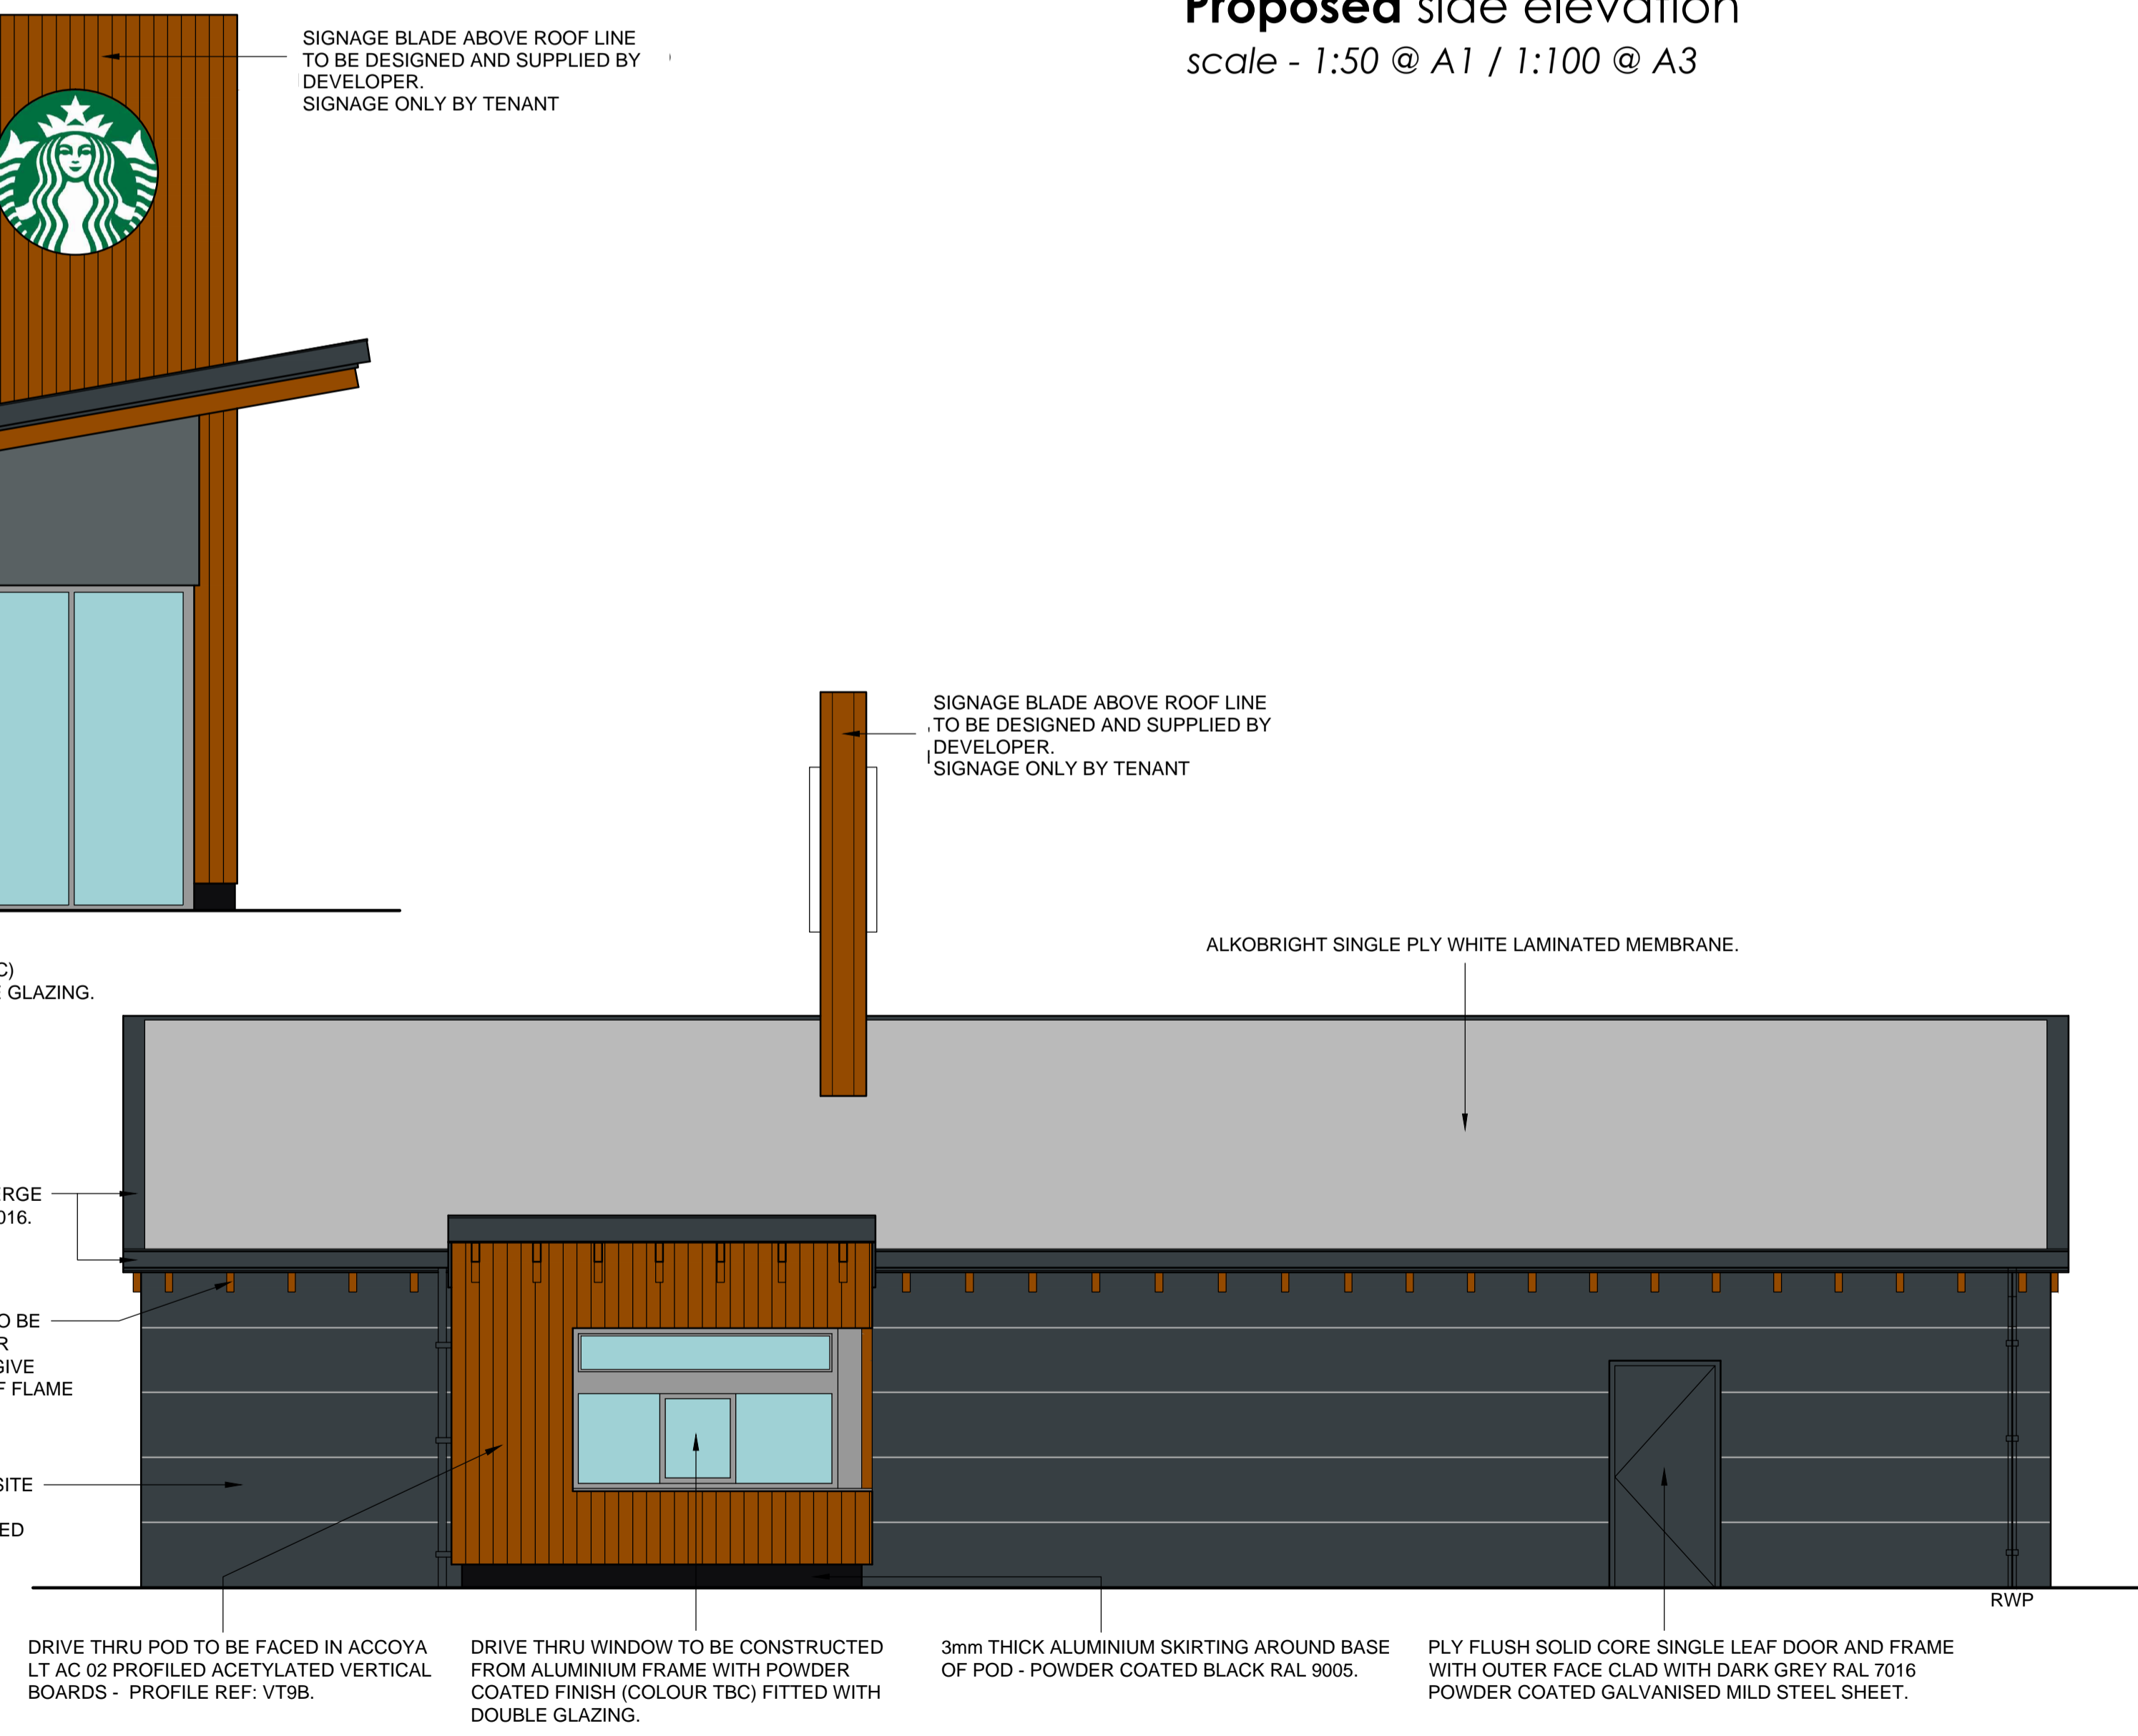

**Proposed rear elevation**

scale - 1:50 @ A1 / 1:100 @ A3

rev	date	description
B	16-5-16	Notes added / amended
A	22-1-16	Building layout updated.

**Frank Belshaw**  
Building Surveyors Limited

wheatley springs barn, wheatley lane road,  
barrowford, nelson, lancashire. BB9 6QS.  
tel no. (01282) 699668. fax no. (01282) 602447.  
e-mail - frank@fbelshaw.co.uk



**NEW 1800  
STARBUCKS DT**

drawing title  
MODEL EXTERNAL ELEVATIONS

drawn by	checked	date
CAM	----	10th July 2015

scale  
1:50 @ A1

FB drawing no.	revision
1800 - APPENDIX 3	B