



<b>Notes</b>
© This drawing is the copyright of White Design (UK) Ltd. and cannot be reproduced in any form without express consent of the company. Written dimensions to be checked on site and discrepancies are to be reported prior to commencing work on site. Figured dimensions only are to be taken from this drawing. Do not scale. If in doubt ask.
<b>SAFETY, HEALTH AND ENVIRONMENTAL INFORMATION</b>
IN ADDITION TO THE HAZARDS/RISKS NORMALLY ASSOCIATED WITH THE TYPES OF WORK DETAILED ON THIS DRAWING, NOTE THE FOLLOWING:
<b>CONSTRUCTION</b>
n/a
<b>MAINTENANCE / CLEANING</b>
n/a
<b>DECOMMISSIONING / DEMOLITION</b>
n/a
IT IS ASSUMED THAT ALL WORKS WILL BE CARRIED OUT BY A COMPETENT CONTRACTOR WORKING, WHERE APPROPRIATE, TO AN APPROVED METHOD STATEMENT




Front Elevation

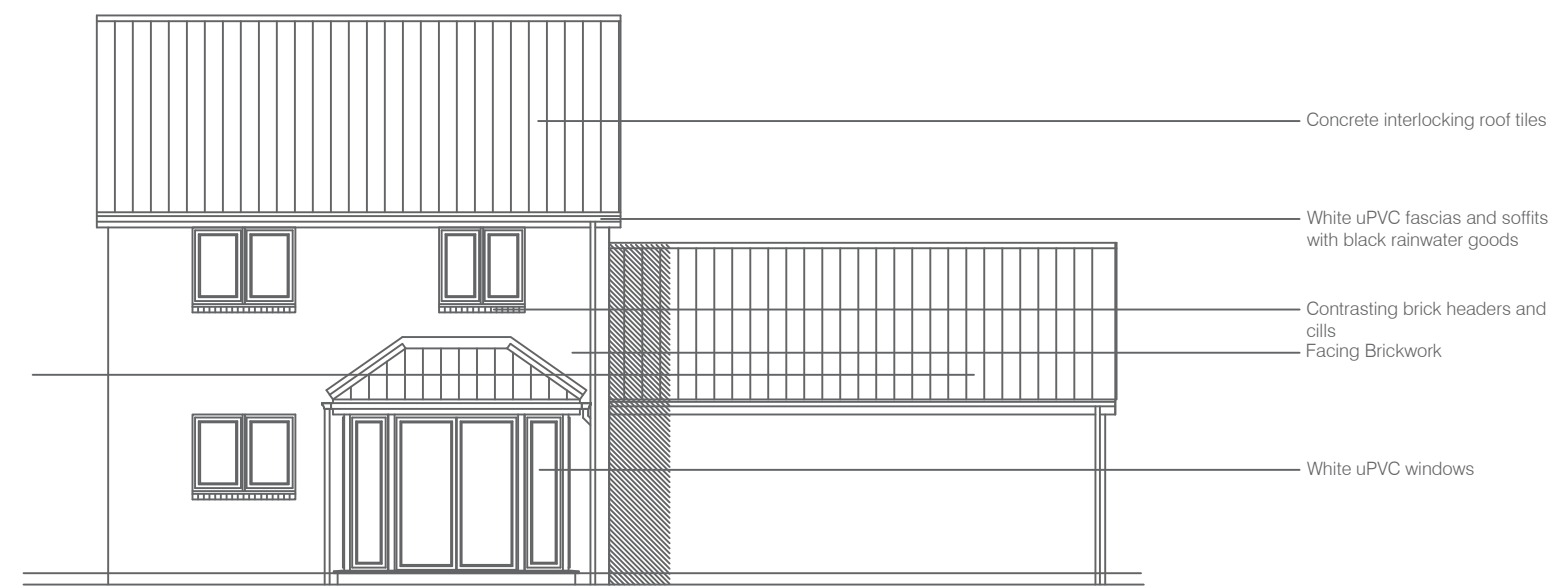

Rear Elevation

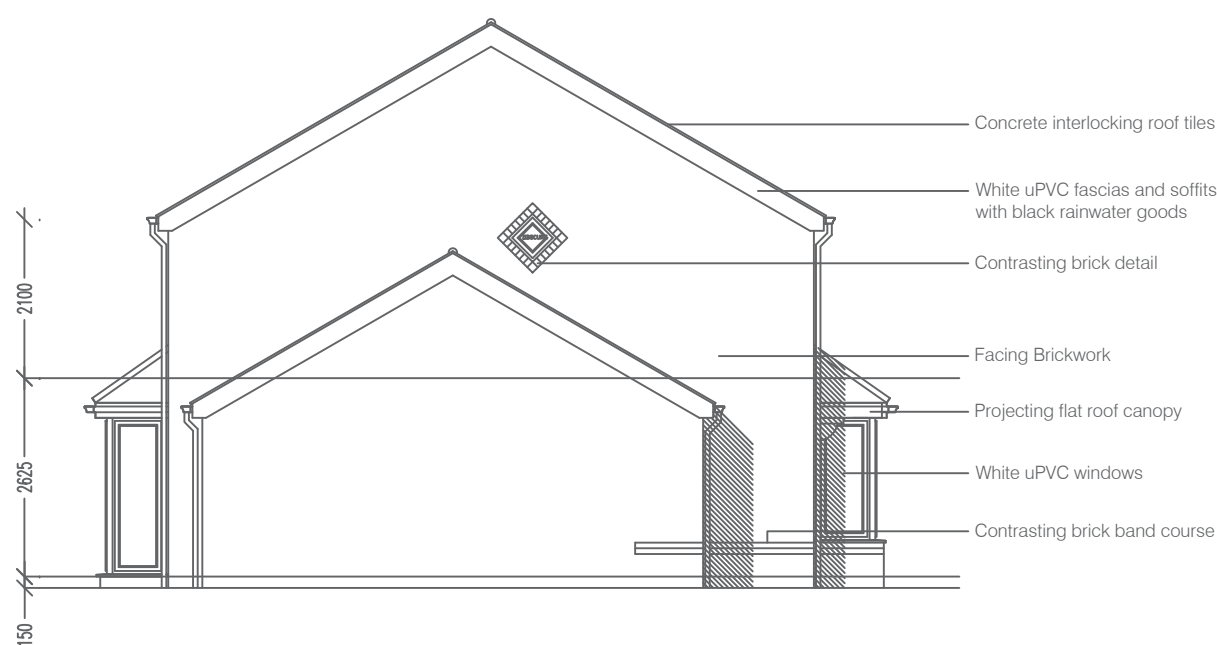

Side Elevation

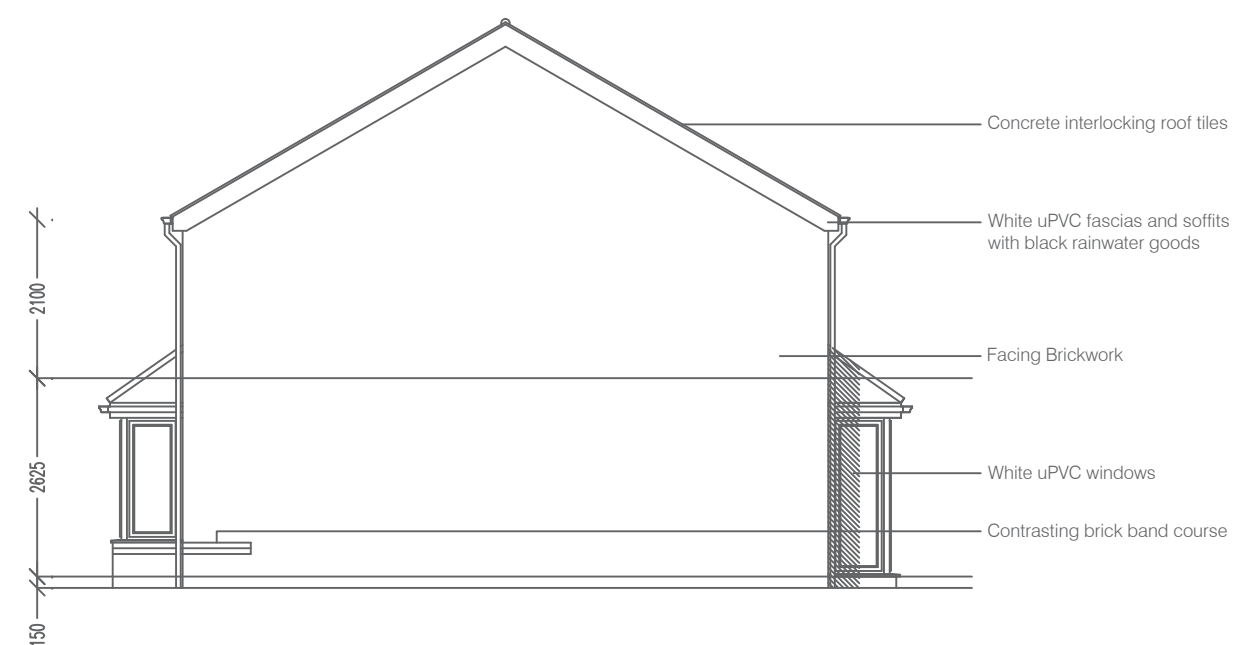


Side Elevation

Housetype B - 4-bed 2-storey detached dwelling with attached single garage (approx. 120.5m<sup>2</sup> / 1297.0ft<sup>2</sup>)

# Housetype A4 - Elevations

## Residential Development at Lidgett Lane, Pilley

<b>PLANNING</b>	Rev: Date: Drawn: Description: Checked:
	<b>White Design</b> 
	Client: The Wortley Group
	Project: Residential Development at Lidgett Lane, Pilley Pilley
	Title: Housetype A4 Elevations
	Scales: 1:100 @ A2 Drawn by: meb Date: Sep 2016
	Drawing no: 0125/14/02/52 Rev: - Checked: -
The White House, 24a St. Andrew's Road, Sheffield, S11 9AL T: 0114 226 0255 F: 0114 226 0256 E: office@whitedg.co.uk W: www.whitedg.co.uk	