




**FRONT ELEVATION**

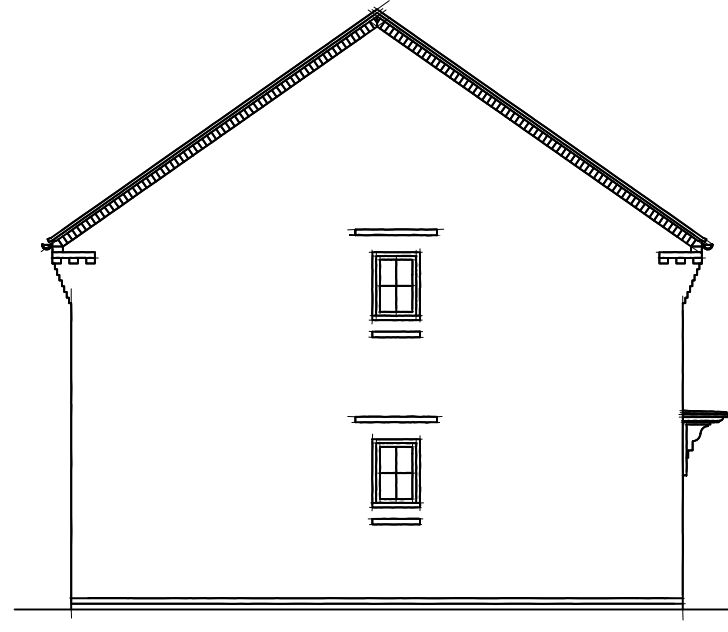


**SIDE ELEVATION**

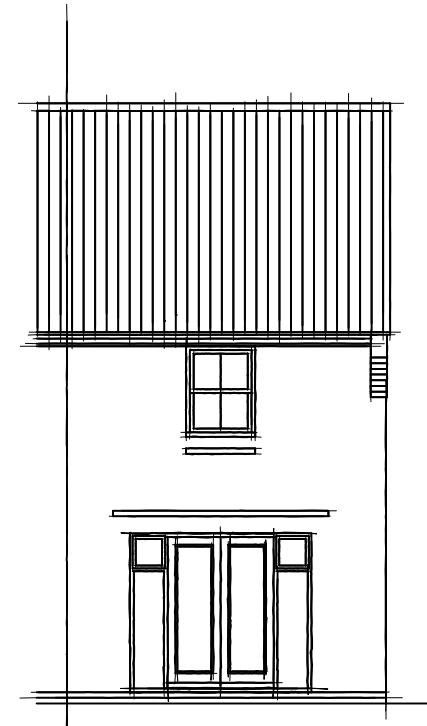

**REAR ELEVATION**

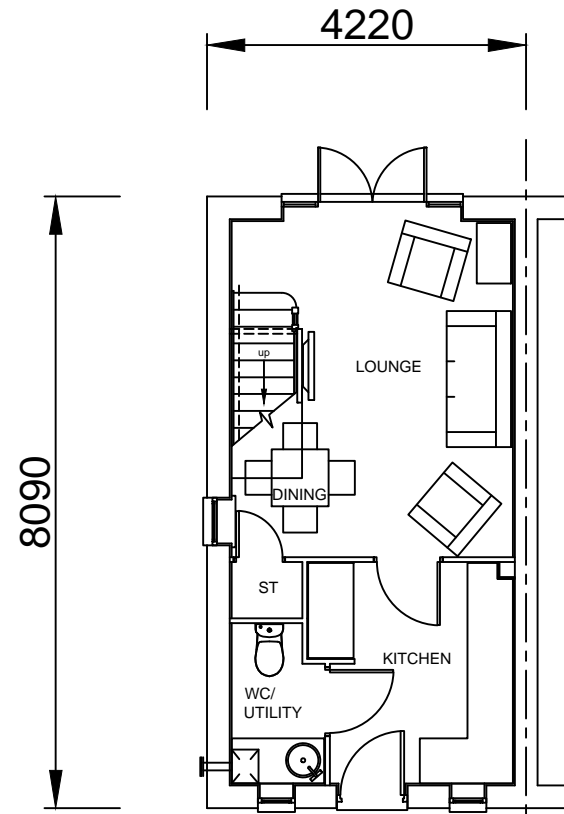

**GROUND FLOOR PLAN**  
N200TE-5

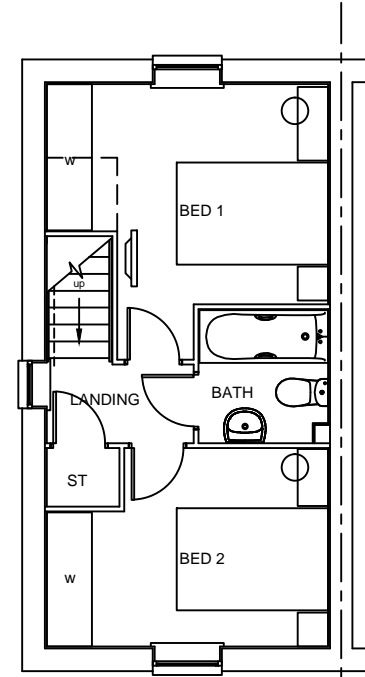

**FIRST FLOOR PLAN**  
N200TE-5

TOTAL FLOOR AREA - 613 Sq ft

House Type: **N200TE-5**

Description: **PLANNING ELEVATIONS**

Site/Marketing Name: **NON GRANT FUNDED** Site Ref:

Scale: 1 : 100 Date: March 13 Drawn: GDT Checked: GDT Spec: A3

Date:

Description:

Rev:

