


**PROPOSED WORK SHOWN IN RED**

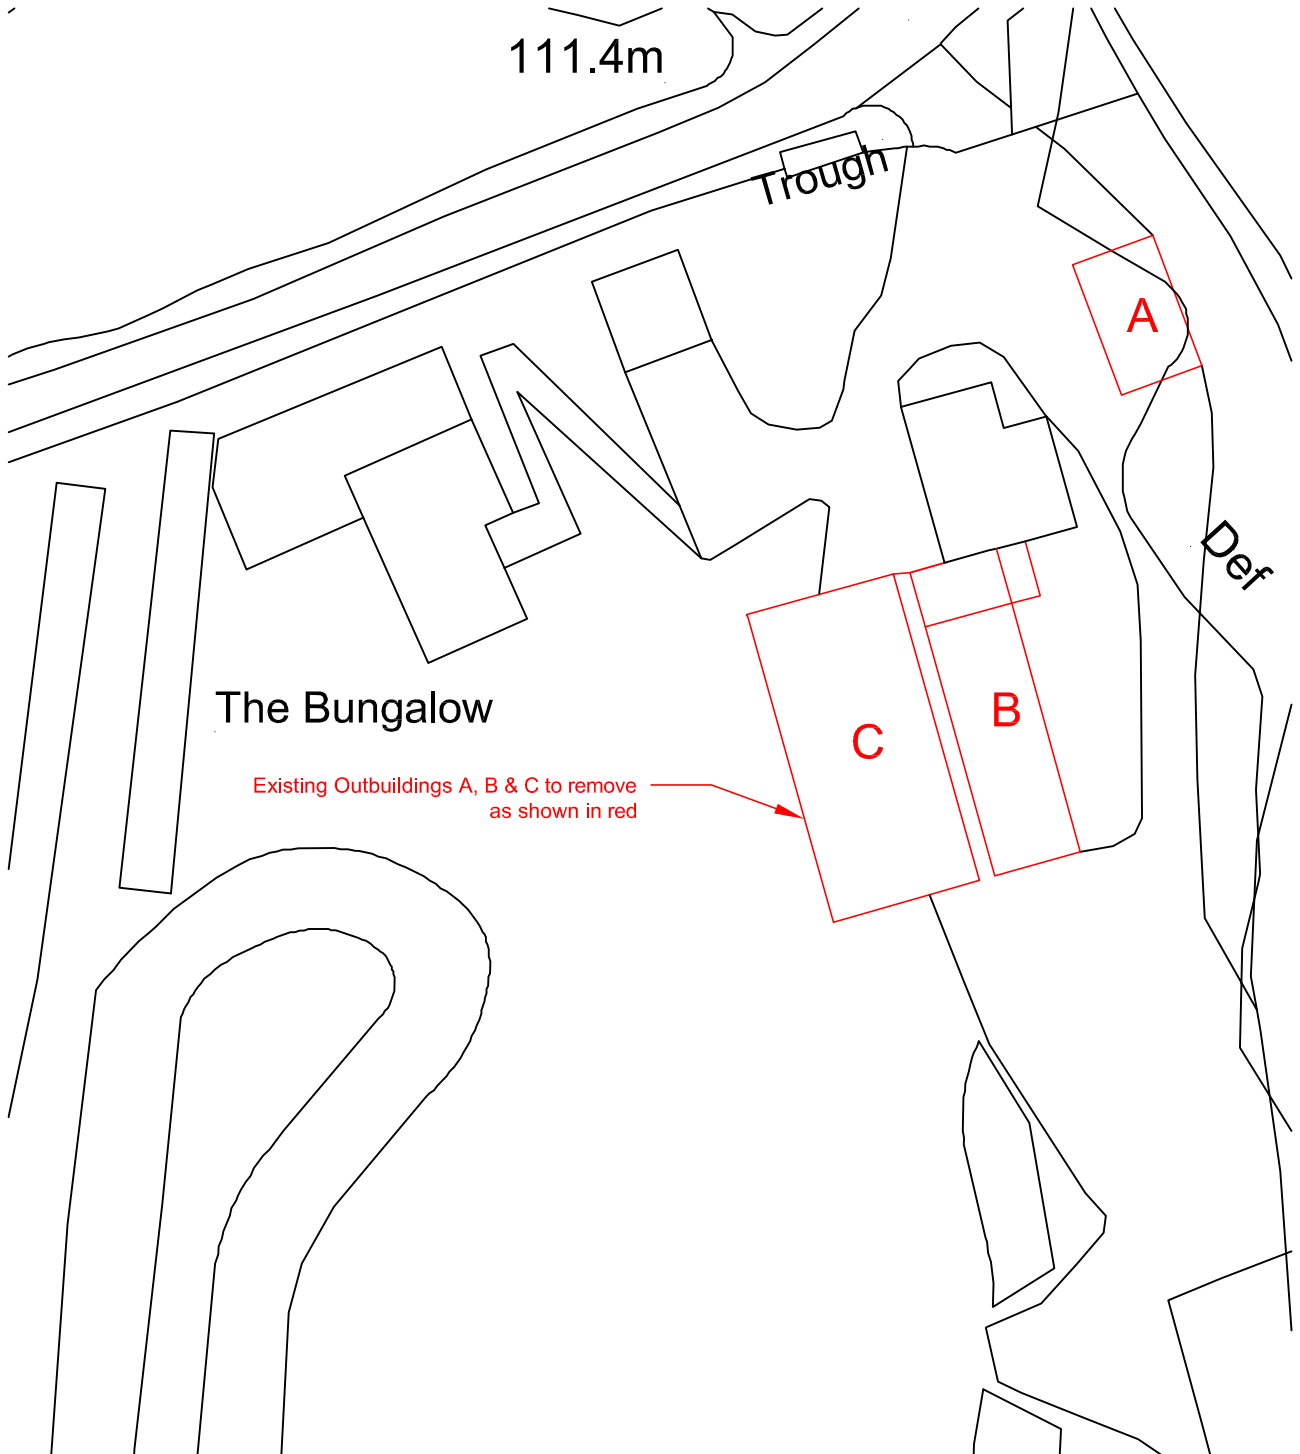

Address

Rockley Nursery  
Pilley lane  
Birdwell  
Barnsley  
S75 3AW

Plan No	AH0159-2	Os. Ref.	se3400
Date	May '18	Drawn By	AH
		Scale	1:500

**EXISTING SITE PLAN**