




Notes:  
 This drawing is the sole copyright of KPP Architects Ltd and reproduction in any form is forbidden unless permission is obtained in writing.  
 Do not scale from this drawing. Any discrepancies on site should be brought to the attention of KPP Architects Ltd.  
 Work and materials must comply with the current building regulations and codes of practice and be read in conjunction with building specifications and other sub-contractors information. All materials are to be installed in strict accordance with the recommendations of the manufacturers.

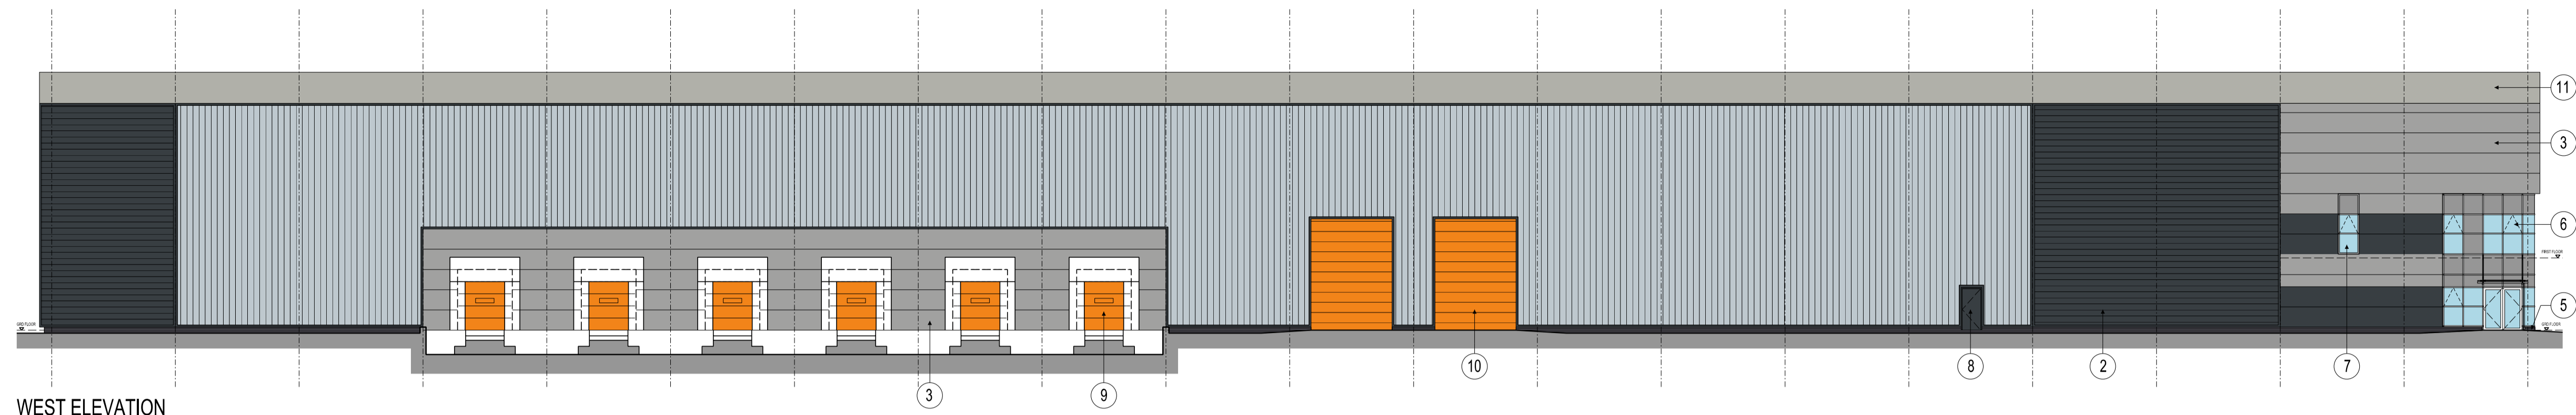


WEST ELEVATION  
 SCALE 1:200@A1

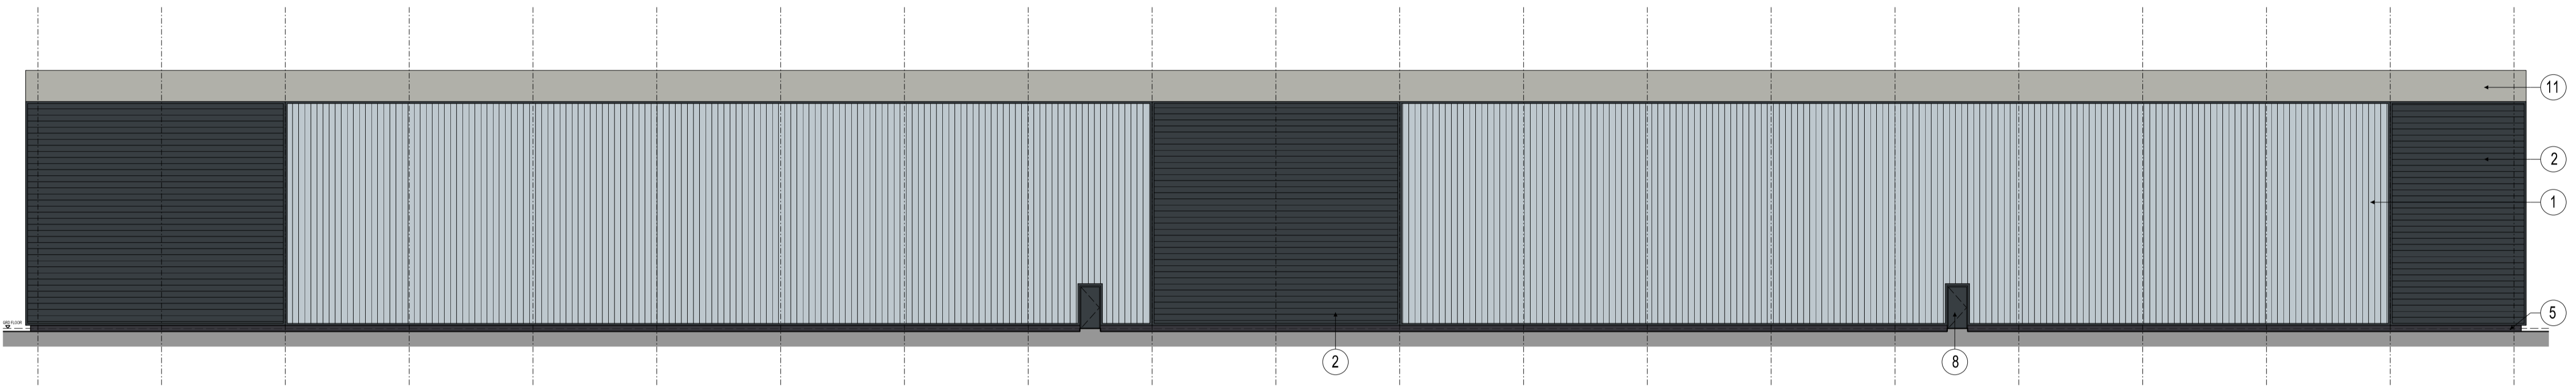


EAST ELEVATION  
 SCALE 1:200@A1

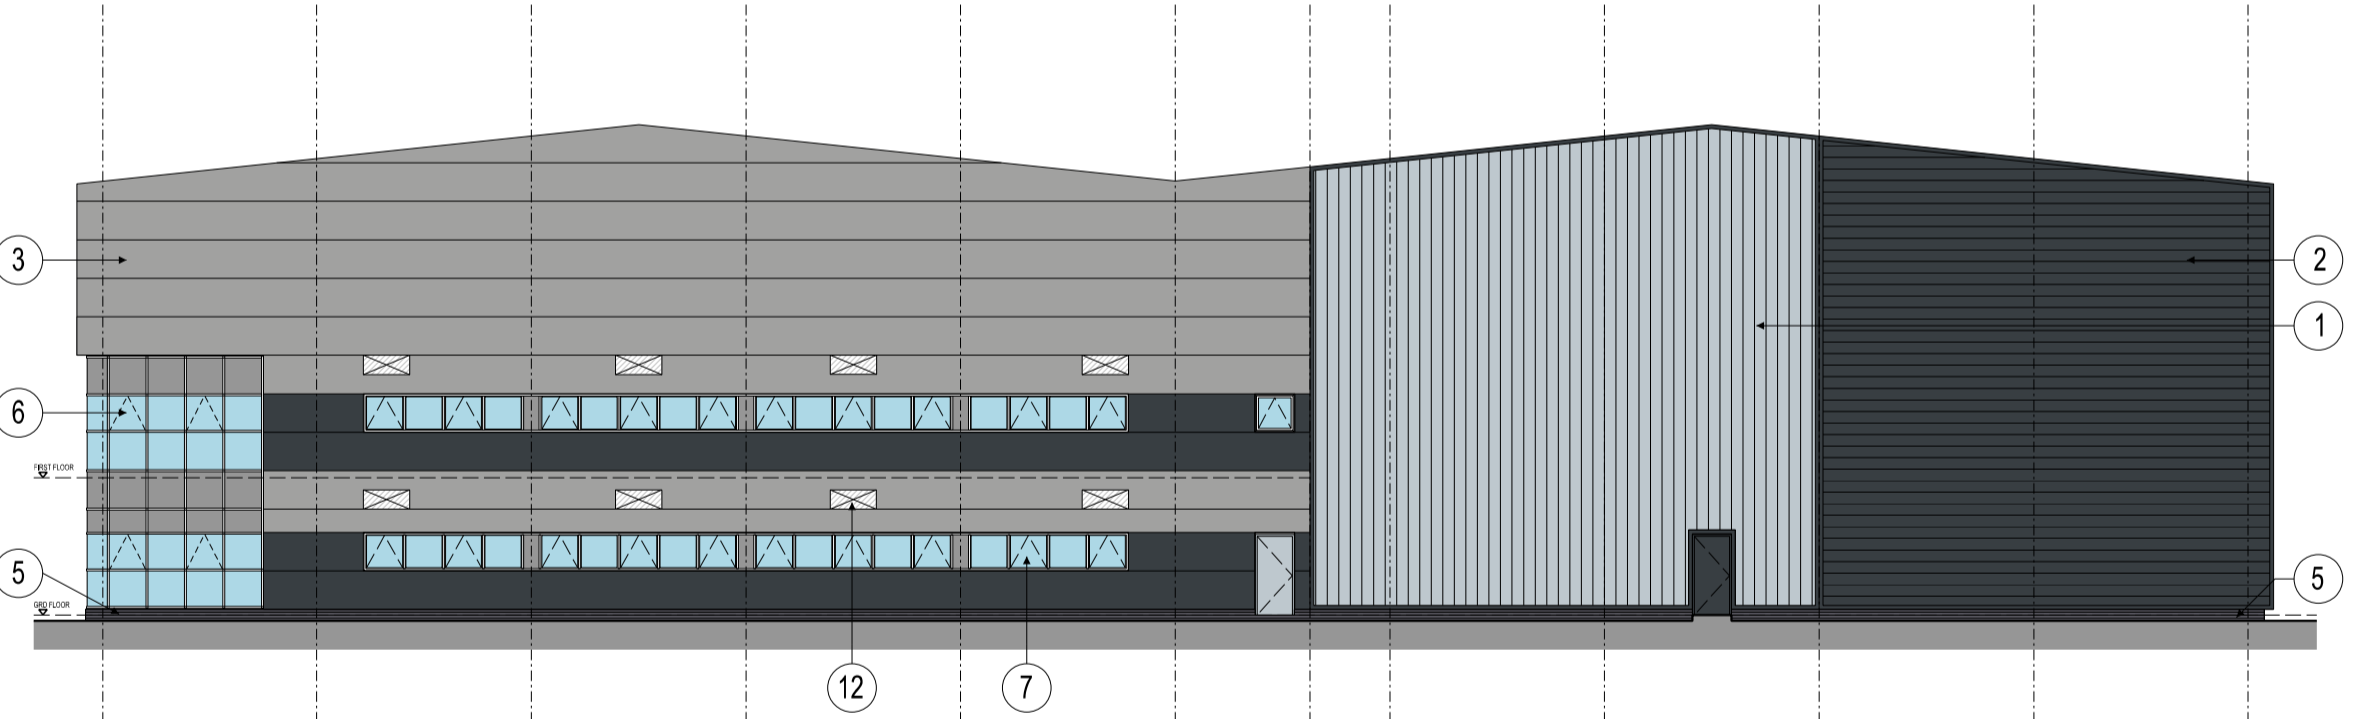

SOUTH ELEVATION  
 SCALE 1:200@A1

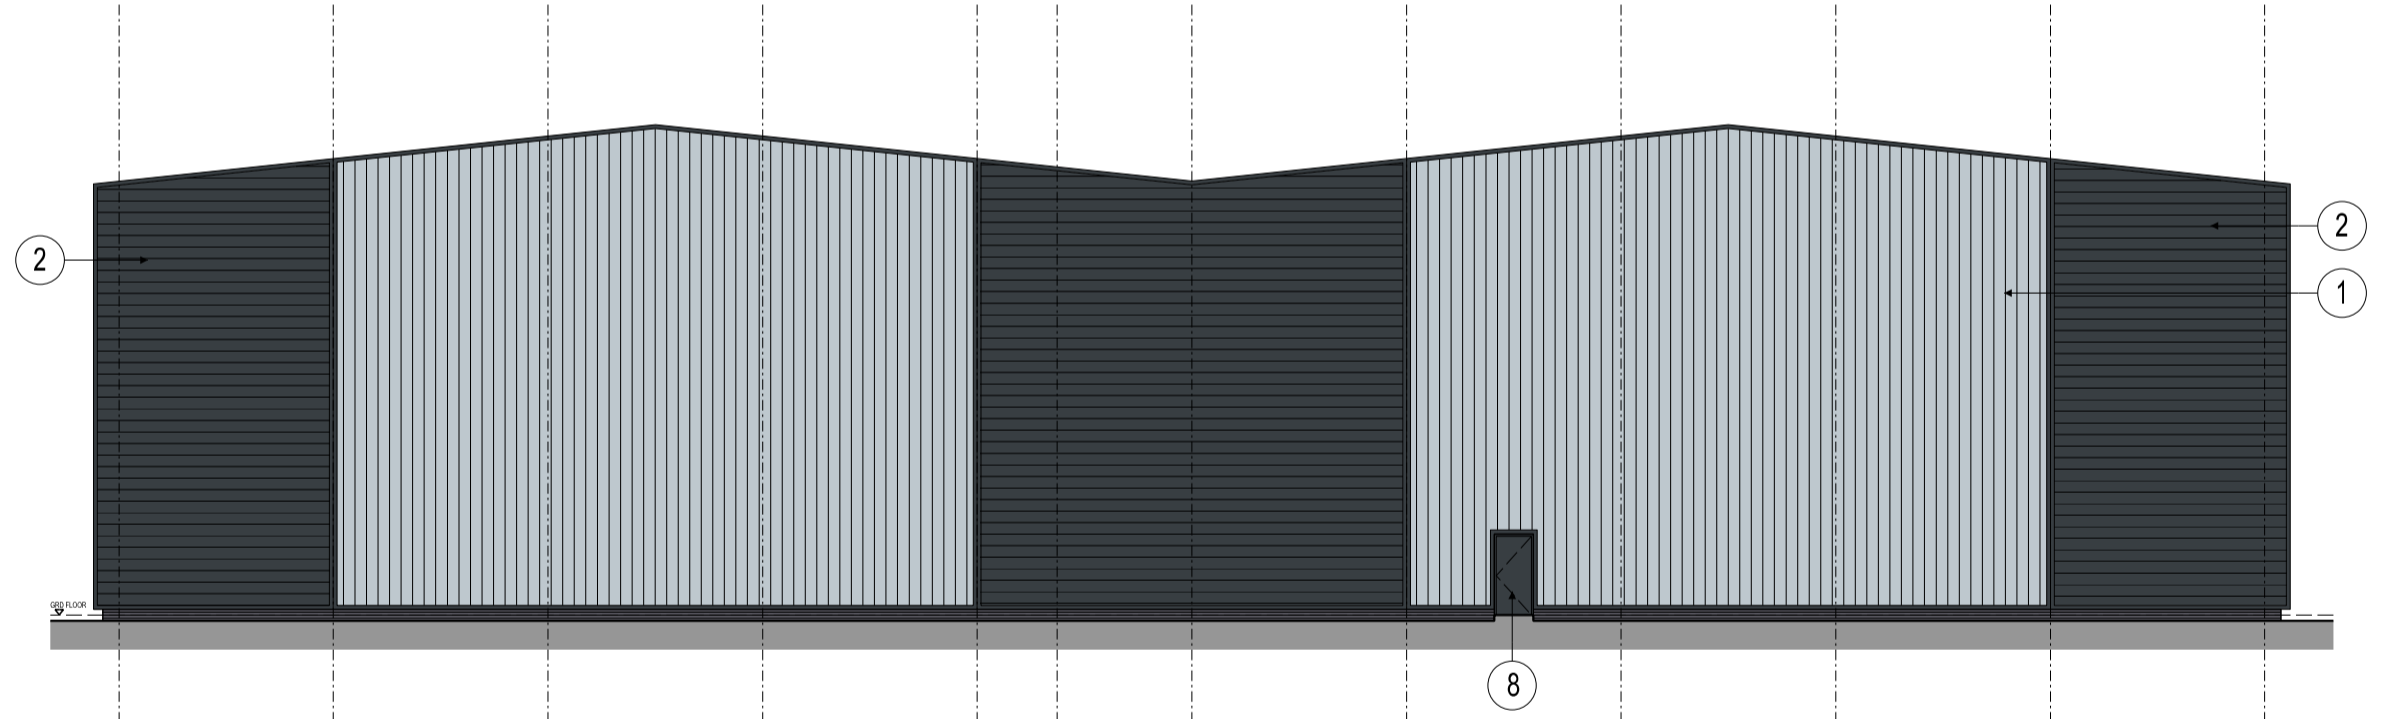

NORTH ELEVATION  
 SCALE 1:200@A1

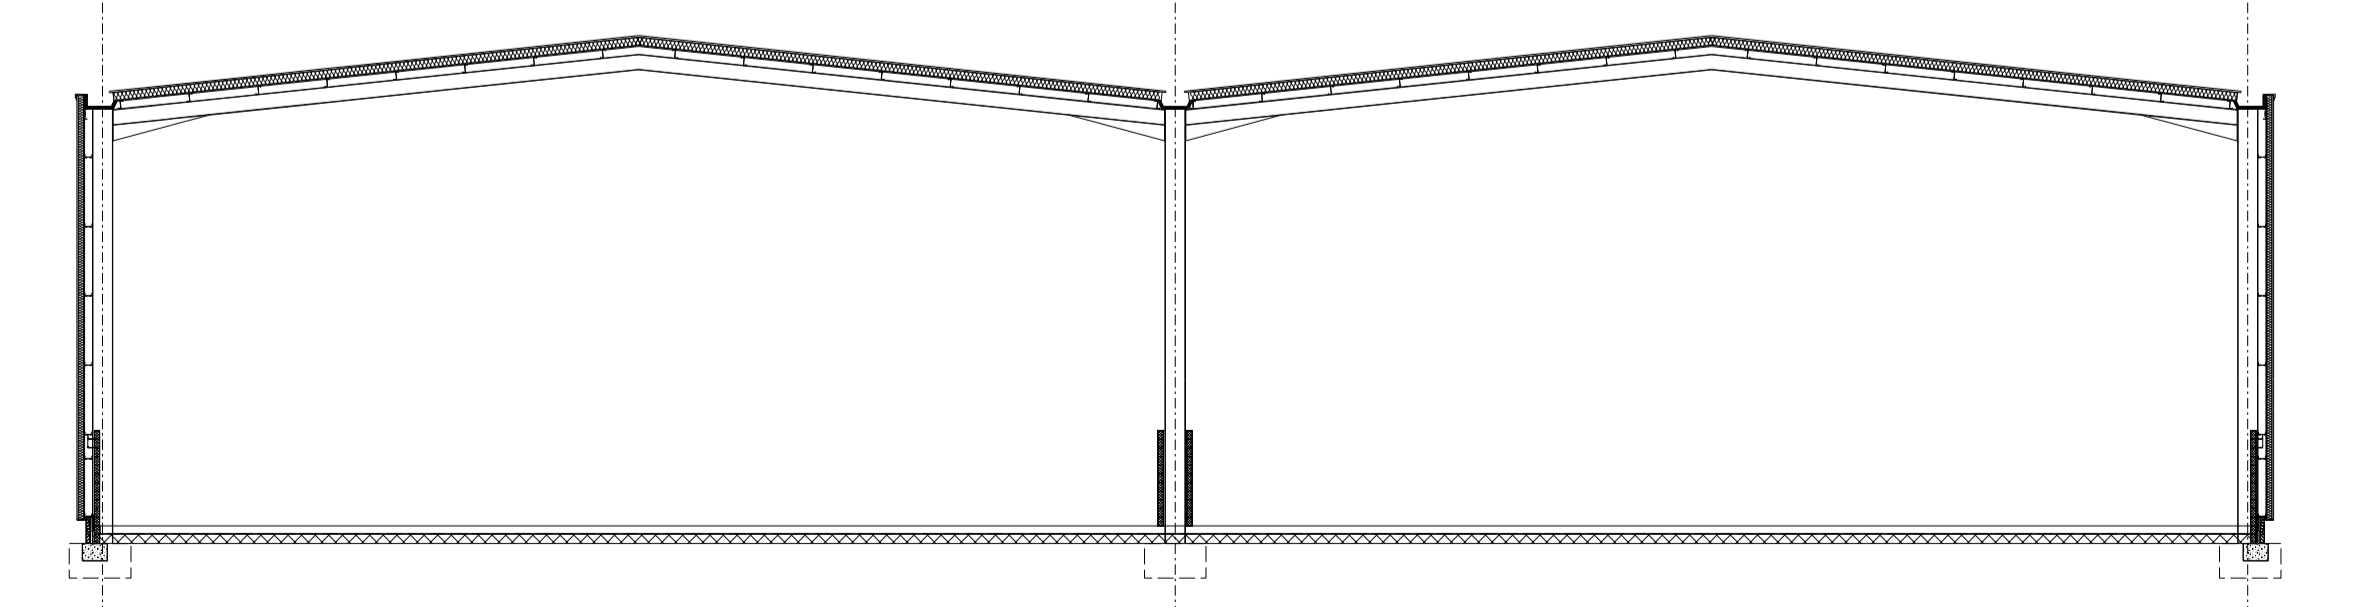

TYPICAL SECTION  
 SCALE 1:200@A1

EXTERNAL MATERIAL SCHEDULE	
①	LIGHT GREY BUILT UP EXTERNAL CLADDING WITH DARK GREY TRIM
②	DARK GREY BUILT UP EXTERNAL CLADDING WITH DARK GREY TRIM
③	COMPOSITE INSULATED PANELS TO BE LIGHT GREY / DARK GREY
④	LIGHT GREY COMPOSITE PANELS WITH CONCRETE DOCK WALL
⑤	BRICKWORK PLINTH
⑥	PPC ALUMINUM DG CURTAIN WALLS WITH LOOK ALIKE GLAZING
⑦	PPC ALUMINUM DG WINDOWS
⑧	PPC LIGHT GREY / DARK GREY STEEL DOOR SET
⑨	DOCK LEVEL DOOR, COLOUR ORANGE
⑩	STEEL GOODS DOORS, COLOUR ORANGE
⑪	PROFILED METAL ROOFING SHEETS, COLOUR GREY
⑫	PPC GREY COLOUR MATCHED LOUVRES TO MATCH CLADDING

Rev	Description	By	Chkd	Date

Client  
**BARMSTON DEVELOPMENTS**

Project Title  
**ENTERPRISE 36  
 TANKERSLEY  
 BARNESLEY**

Drawing Title  
**UNIT 2 ELEVATIONS**

**KPP** ARCHITECTS  
 Lodge House  
 12 Town Street  
 Horsforth, Leeds LS184RJ  
 T : +44 (0) 113 2390460  
 E : architects@kpp-leeds.co.uk  
 W : www.kpp-leeds.co.uk

Scale	Size	Date	Drawn	Checked
1:200	A1	AUG' 18	BC	.

Status  
**PLANNING**

KPP Job No	Rev
1979	.
Number	
224	