




GROUND FLOOR PLAN SCALE 1:100@A3

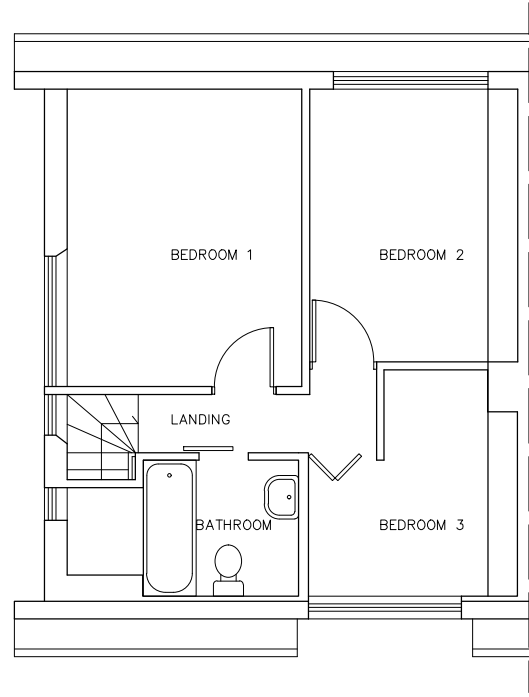


FIRST FLOOR PLAN SCALE 1:100@A3

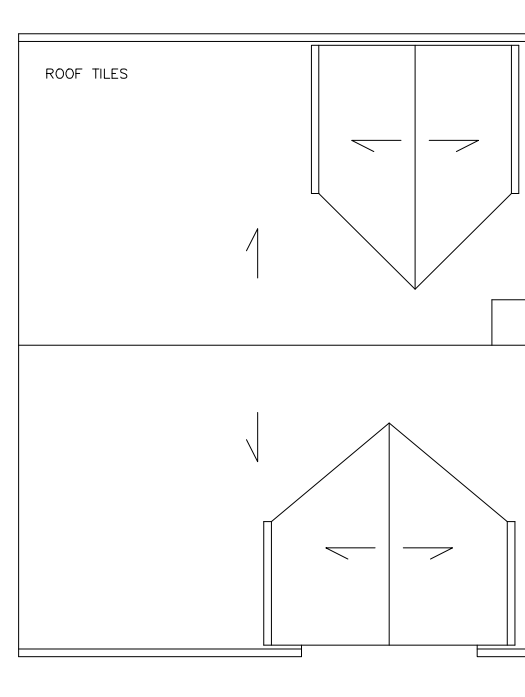


ROOF PLAN SCALE 1:100@A3

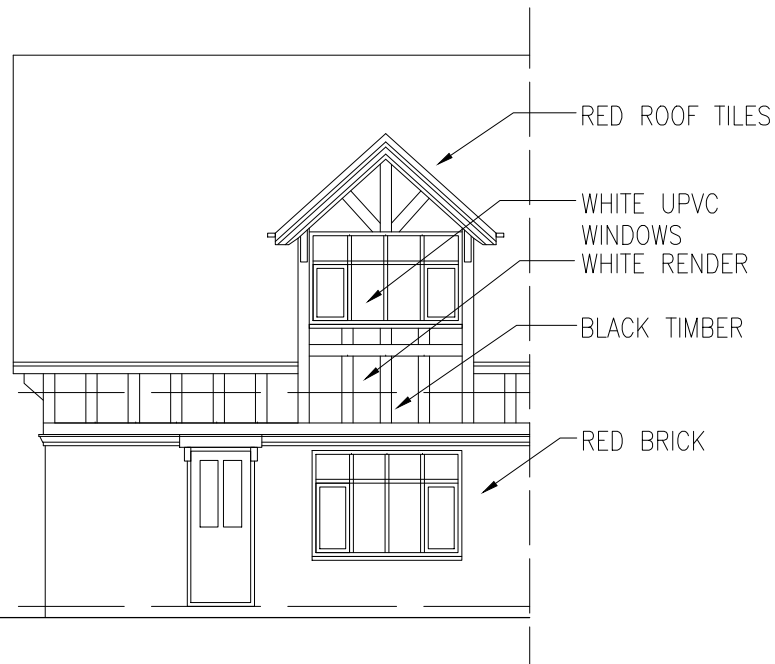

FRONT ELEVATION SCALE 1:100@A3

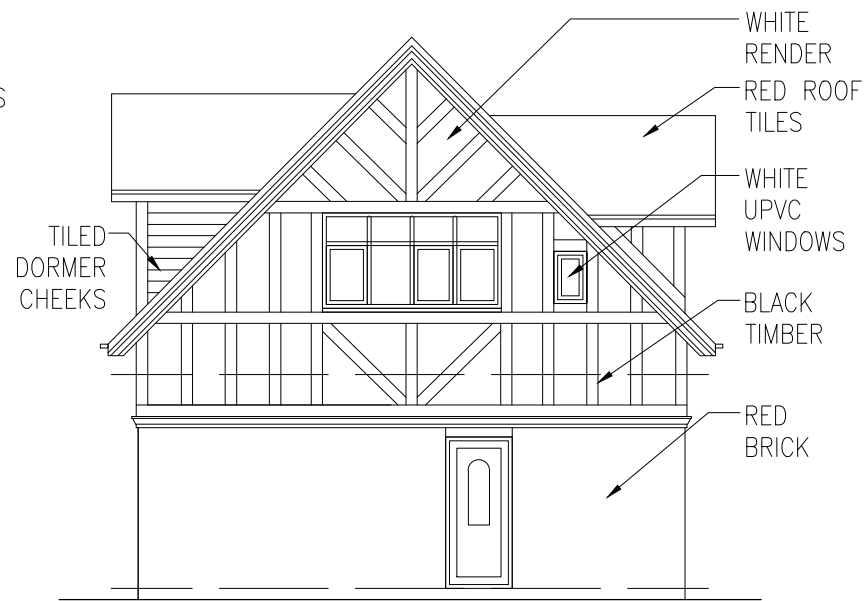

SIDE ELEVATION SCALE 1:100@A3

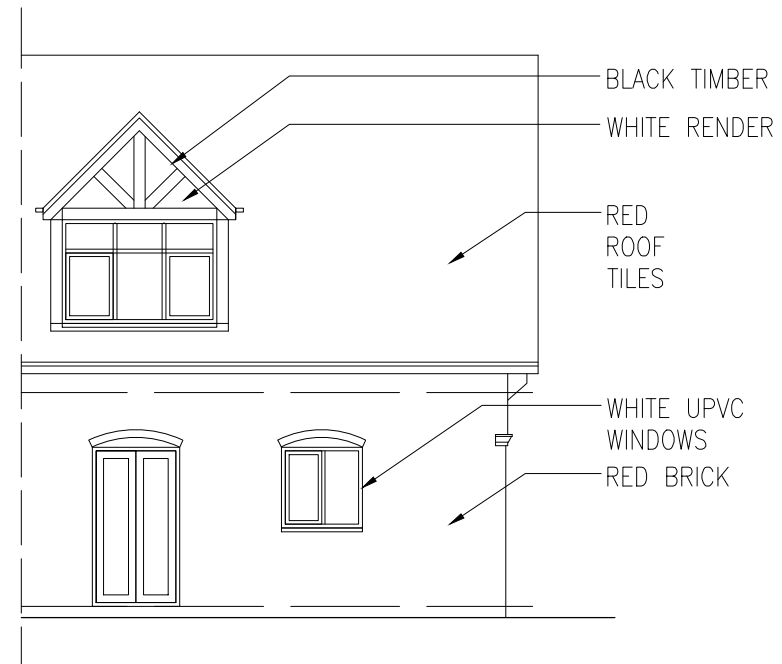

REAR ELEVATION SCALE 1:100@A3

Revision - date drawn **30/10/2018** Drawn By **AMA**

Comments **FIRST ISSUE**

SPACE studio

18 Mylor Road
Sheffield
S11 7PF



Telephone +44 (0) 114 263 1762

client **MR ANDY SYLVESTER**
project **16 PILLEY GREEN, TANKERSLEY, BARNESLEY, S75 3AE**

title **EXISTING PLANS AND ELEVATIONS**

drawing no **A18-175/02** revision -
scale **1:100@A3** date drawn **30/10/2018**