

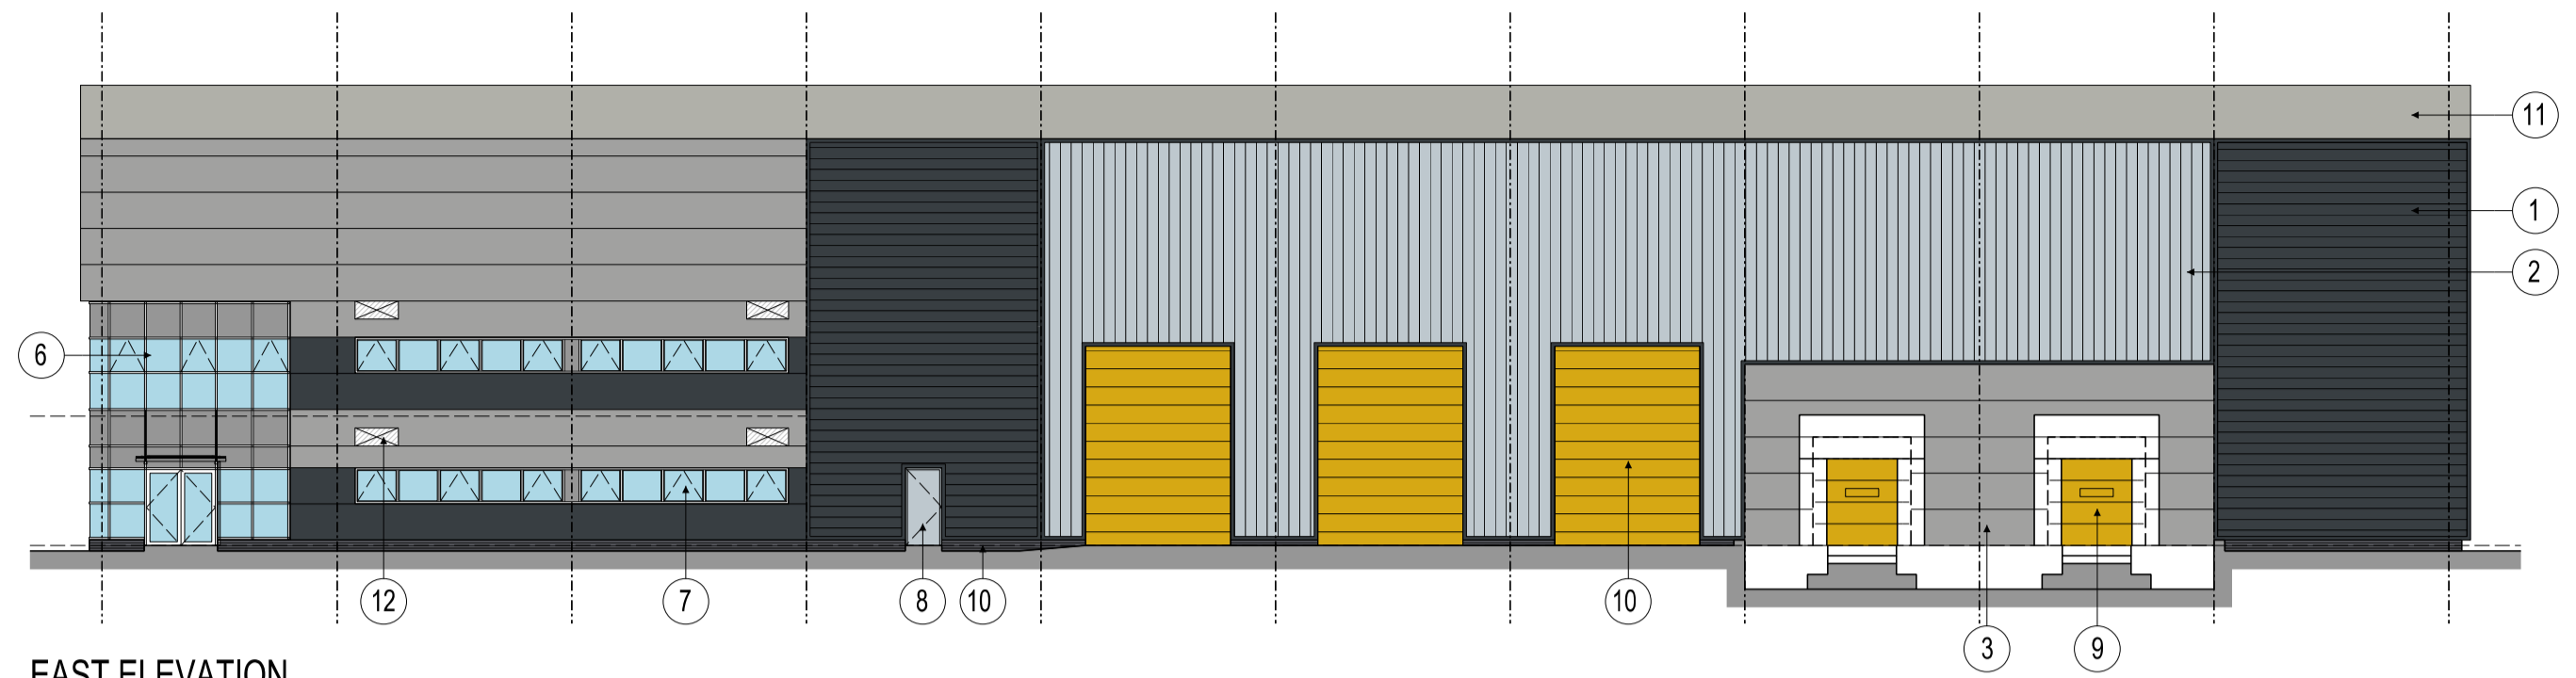



Notes:
 This drawing is the sole copyright of KPP Architects Ltd and reproduction in any form is forbidden unless permission is obtained in writing.
 Do not scale from this drawing. Any discrepancies on site should be brought to the attention of KPP Architects Ltd.
 Work and materials must comply with the current building regulations and codes of practice and be read in conjunction with building specifications and other sub-contractors information. All materials are to be installed in strict accordance with the recommendations of the manufacturers.

 


EAST ELEVATION
 SCALE 1:200@A1

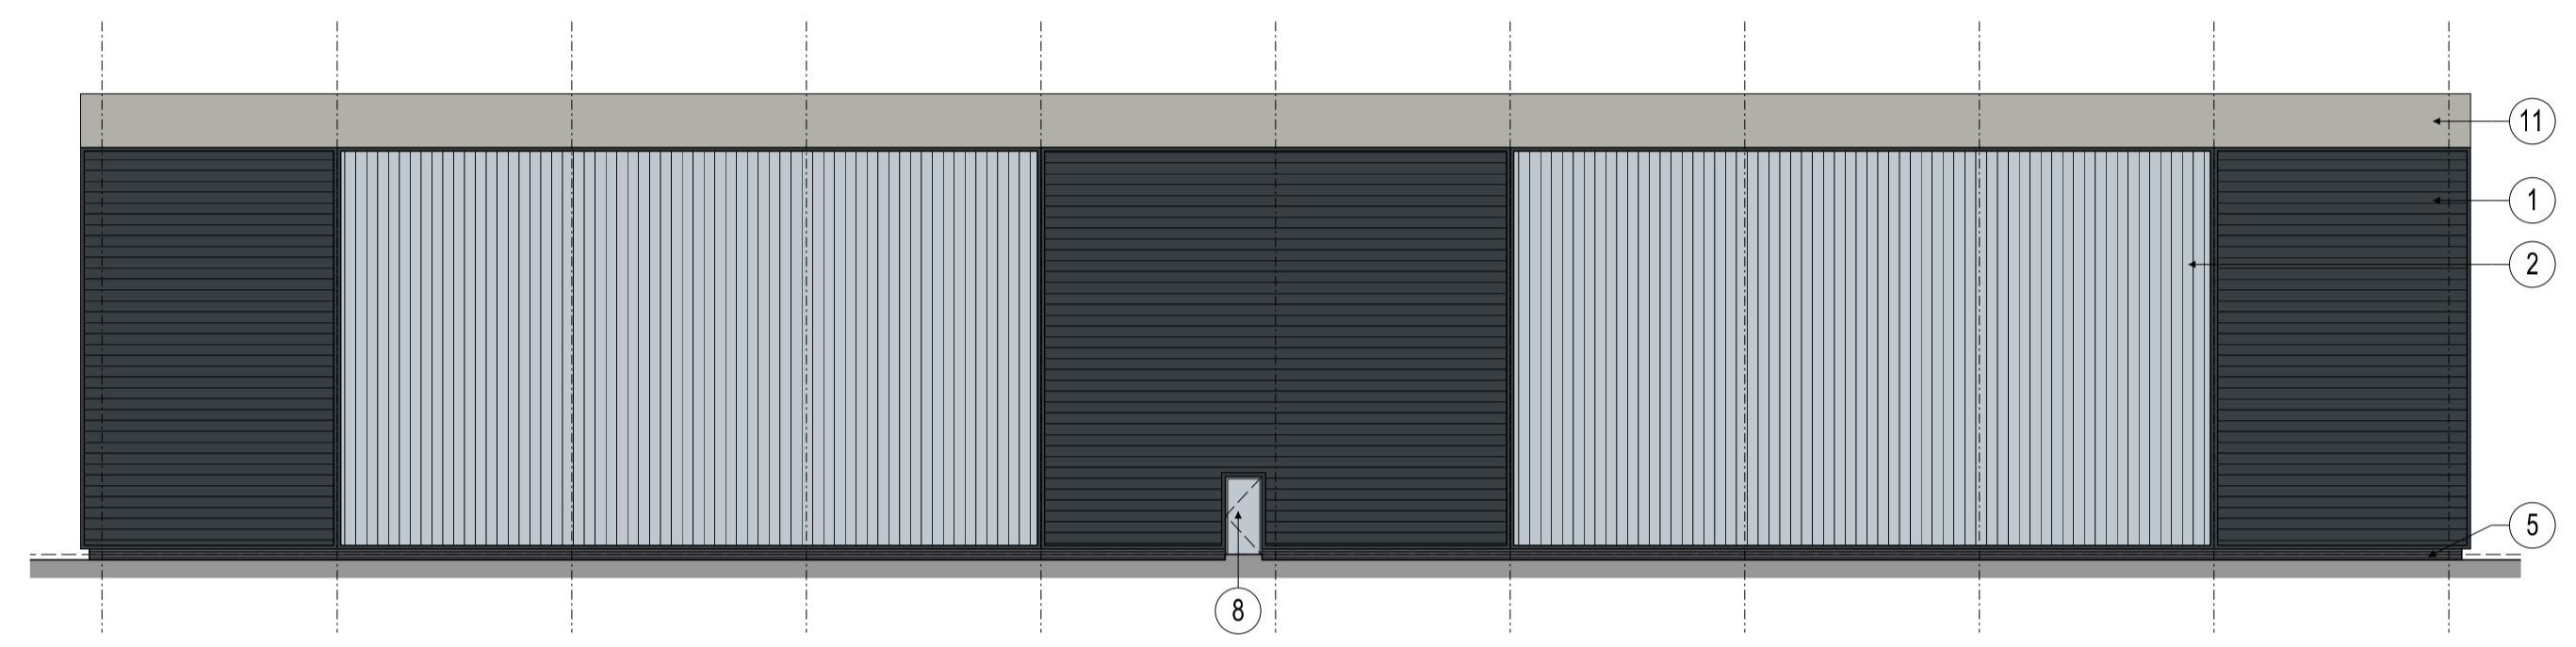


WEST ELEVATION
 SCALE 1:200@A1

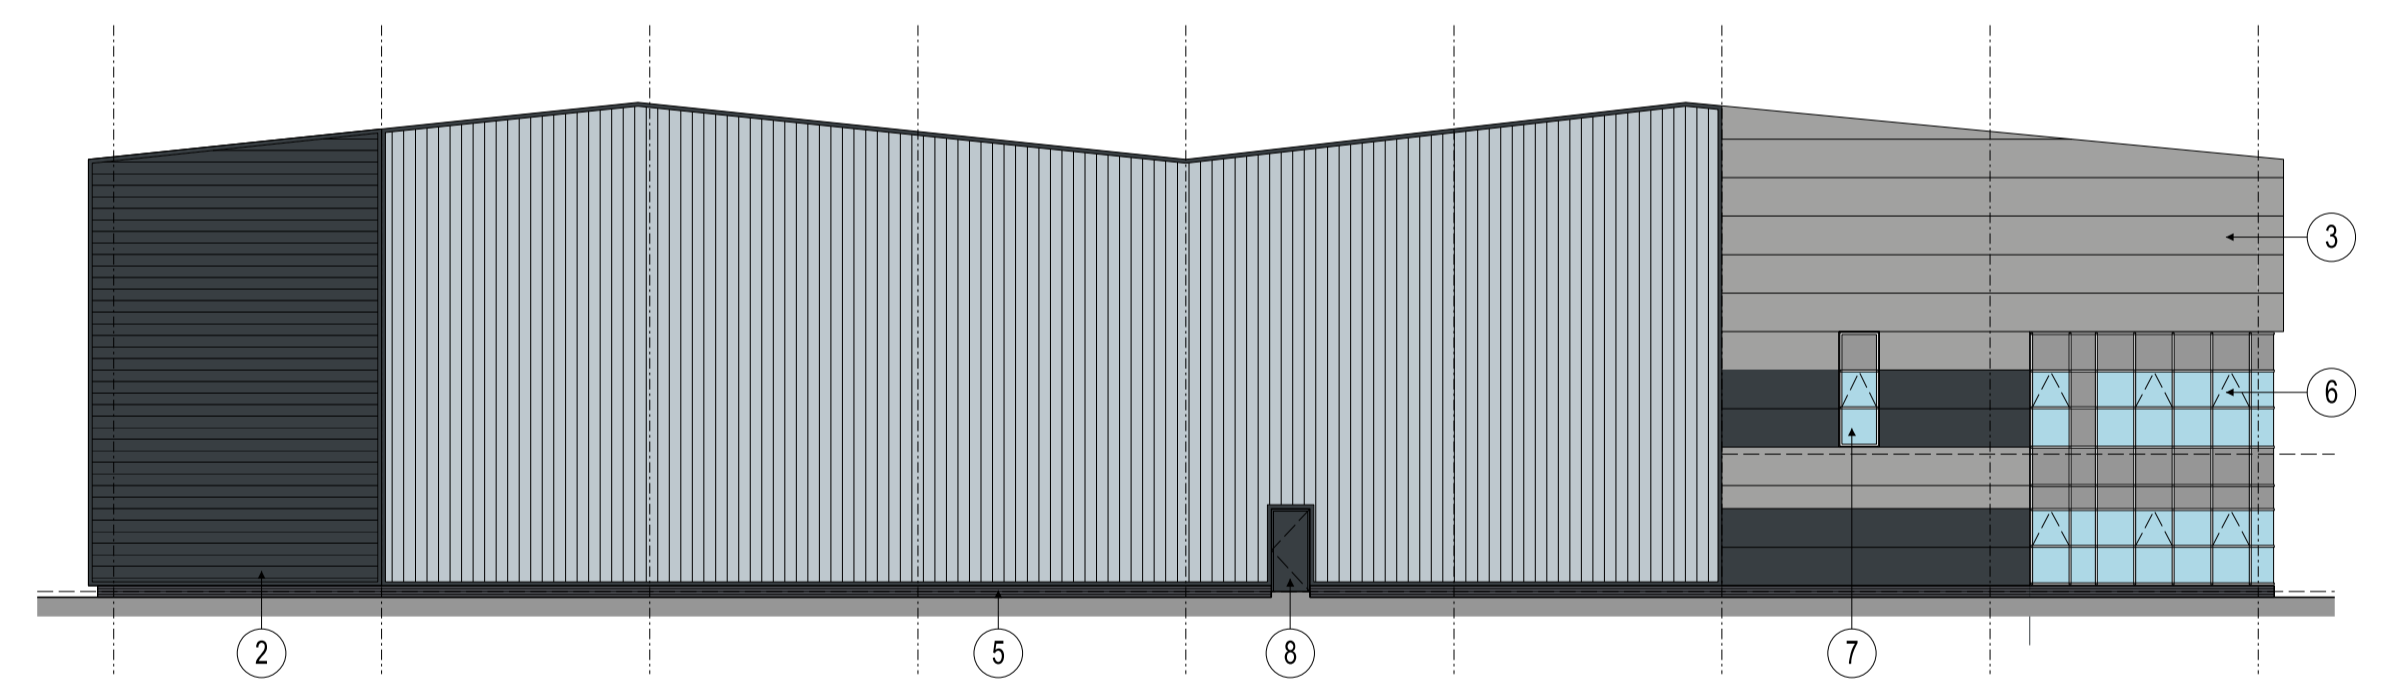

SOUTH ELEVATION
 SCALE 1:200@A1

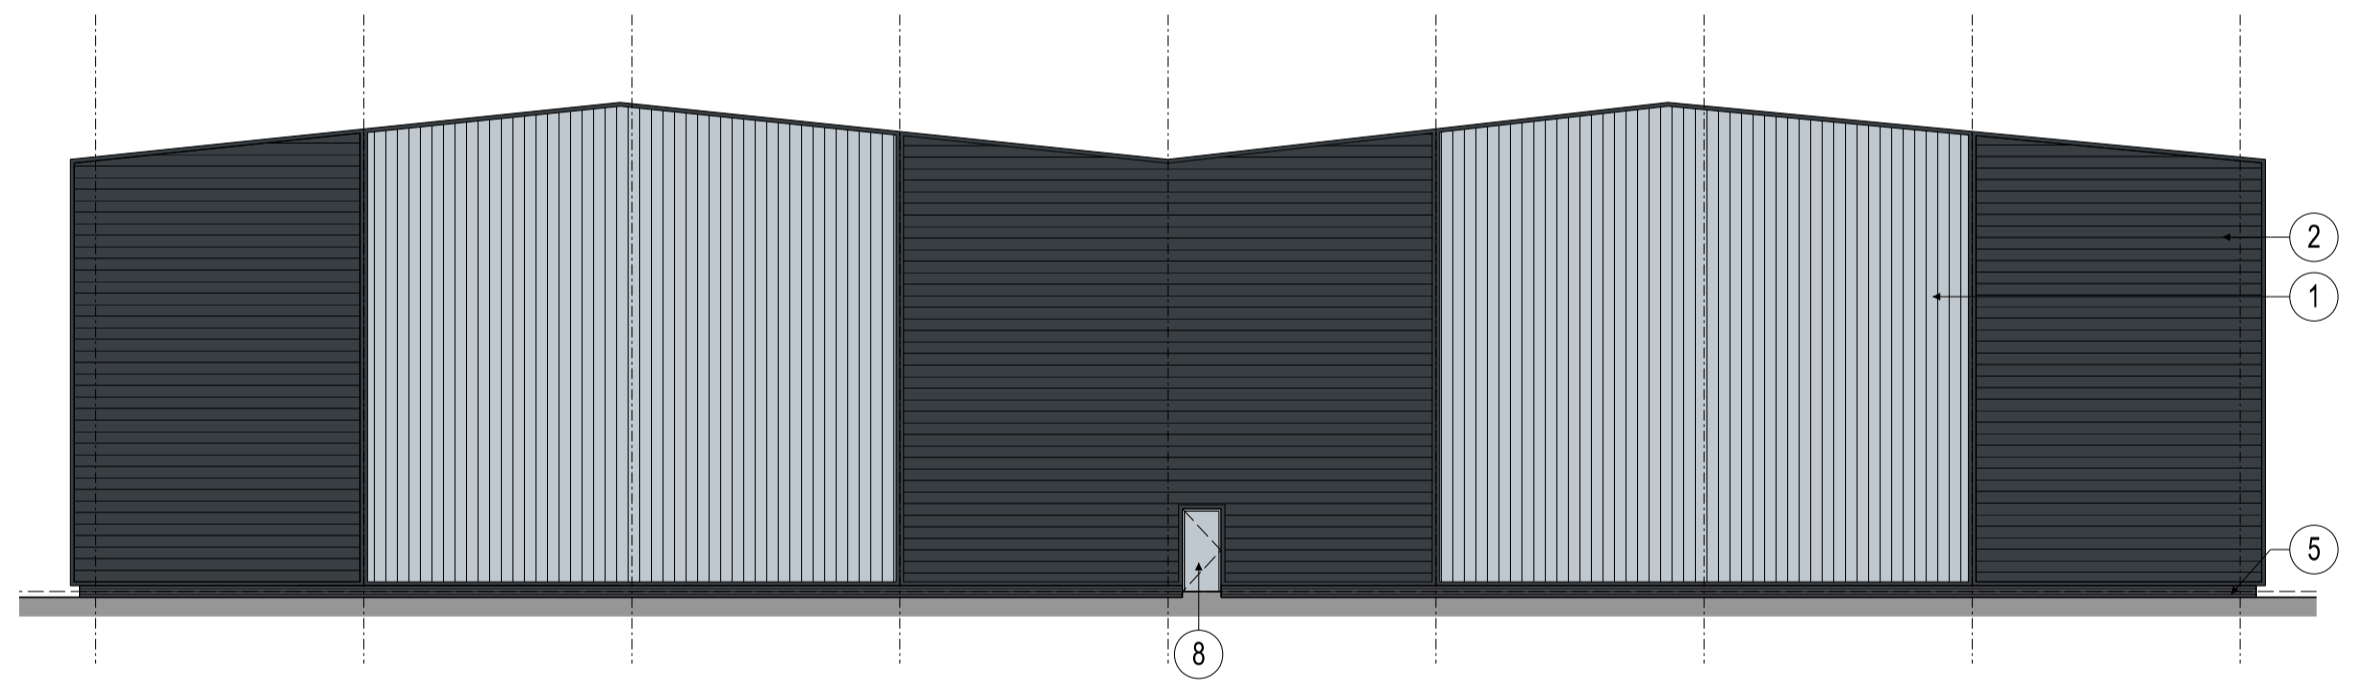

NORTH ELEVATION
 SCALE 1:200@A1

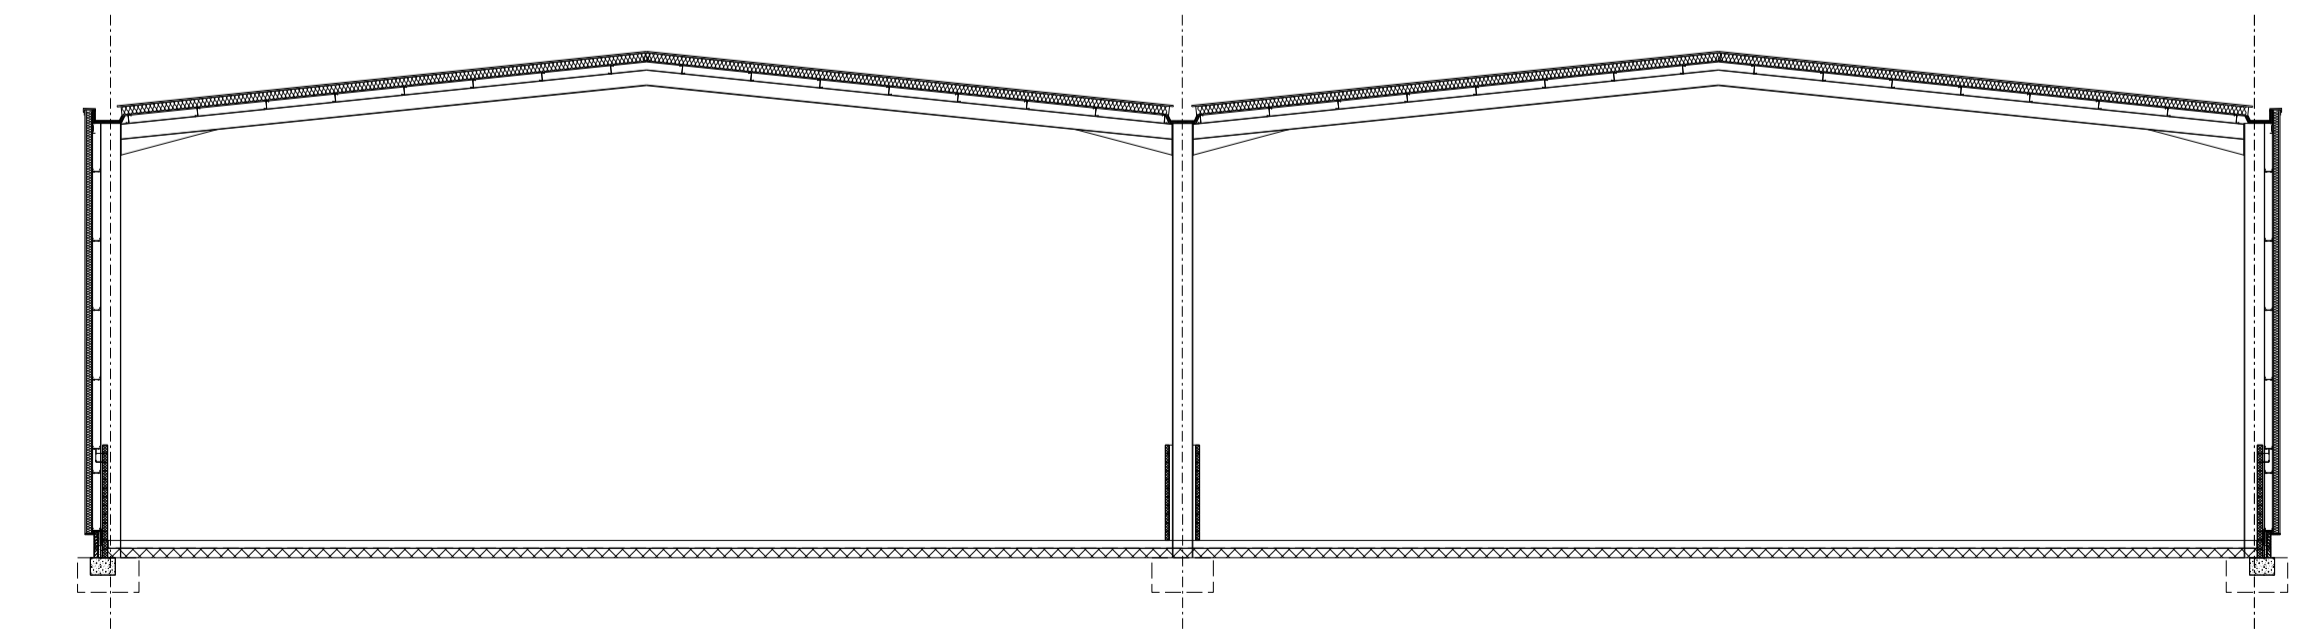

TYPICAL SECTION
 SCALE 1:200@A1

EXTERNAL MATERIAL SCHEDULE	
1	LIGHT GREY BUILT UP EXTERNAL CLADDING WITH DARK GREY TRIM
2	DARK GREY BUILT UP EXTERNAL CLADDING WITH DARK GREY TRIM
3	COMPOSITE INSULATED PANELS TO BE LIGHT GREY / DARK GREY
4	LIGHT GREY COMPOSITE PANELS WITH CONCRETE DOCK WALL
5	BRICKWORK PLINTH
6	PPC ALUMINUM DG CURTAIN WALLS WITH LOOK ALIKE GLAZING
7	PPC ALUMINUM DG WINDOWS
8	PPC LIGHT GREY / DARK GREY STEEL DOOR SET
9	DOCK LEVEL DOOR, COLOUR YELLOW
10	STEEL GOODS DOORS, COLOUR YELLOW
11	PROFILED METAL ROOFING SHEETS, COLOUR GREY
12	PPC GREY COLOUR MATCHED LOUVRES TO MATCH CLADDING

Rev	Description	By	Chkd	Date

Client
BARMSTON DEVELOPMENTS

Project Title
**ENTERPRISE 36
 TANKERSLEY
 BARNSELY**

Drawing Title
UNIT 3 ELEVATIONS

KPP ARCHITECTS
 Lodge House
 12 Town Street
 Horsforth, Leeds LS184RJ
 T : +44 (0) 113 2390460
 E : architects@kpp-leeds.co.uk
 W : www.kpp-leeds.co.uk

Scale	Size	Date	Drawn	Checked
1:200	A1	AUG' 18	BC	.

Status
PLANNING

KPP Job No
1979

Number
226