


Front Elevation

Side Elevation

Rear Elevation

Side Elevation

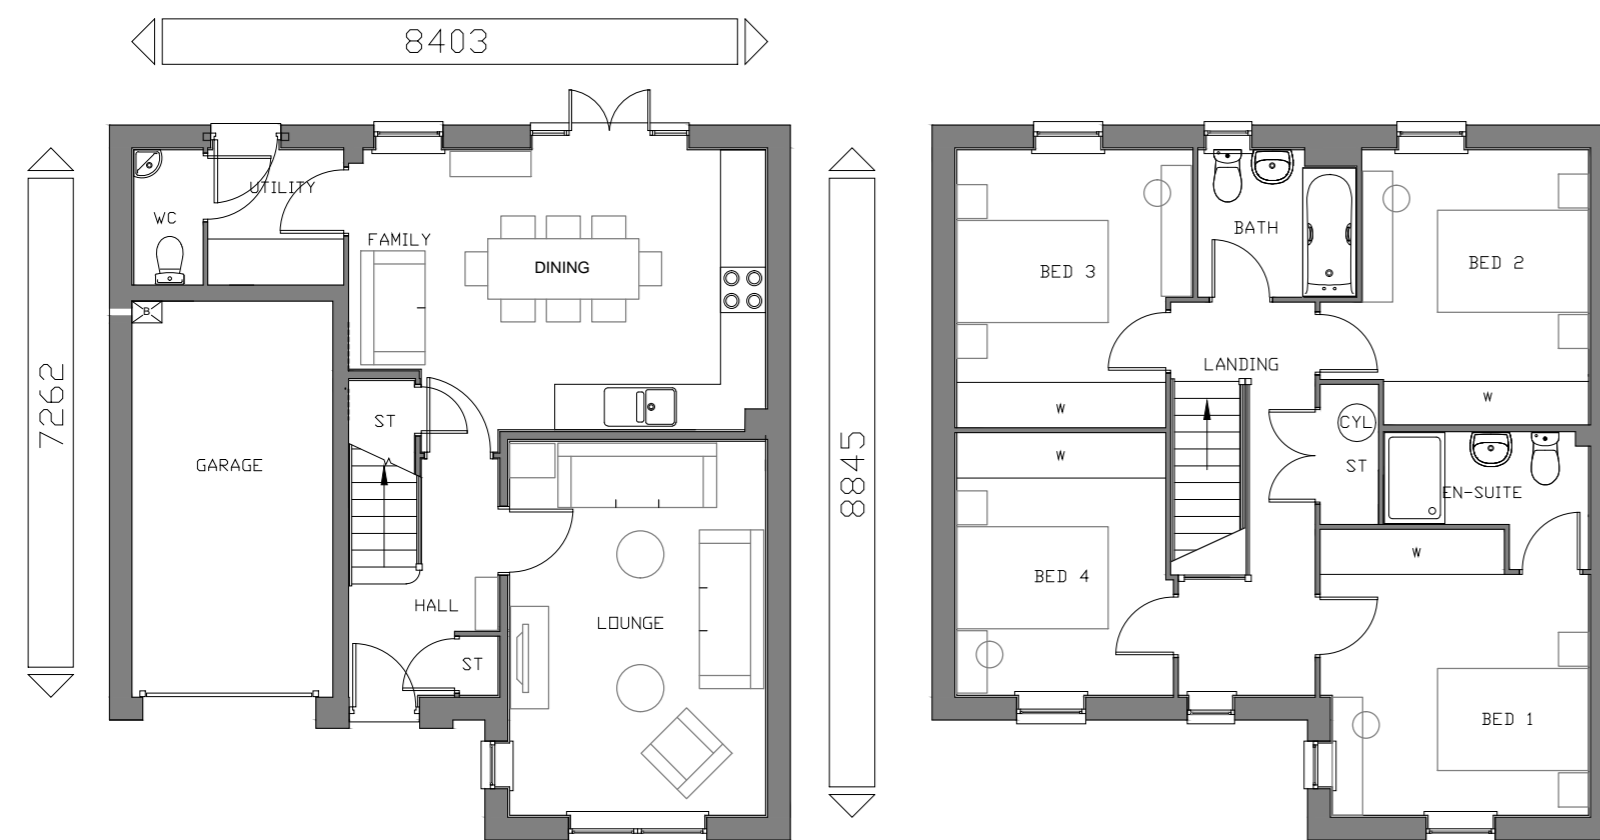

Ground Floor Plan

First Floor Plan



CLIENT:
BARRATT LEEDS

PROJECT:
RESIDENTIAL DEVELOPMENT AT
LIDGETT LANE, PILLEY

DRAWING:
HALTON - OP
PLANS & ELEVATIONS

DRAWING NUMBER:
P16:5016:21

SCALE @ A2:
1:100

DRAWN: KW DATE:
JULY 18

CHECKED: LM DATE:
JULY 18

14 MARINER COURT / CALDER PARK / WAKEFIELD / WF4 3FL
01924 383322 / www.jrpassoc.co.uk / info@jrpassoc.co.uk
jrpassoc is a trading style of John R Paley Associates Limited