


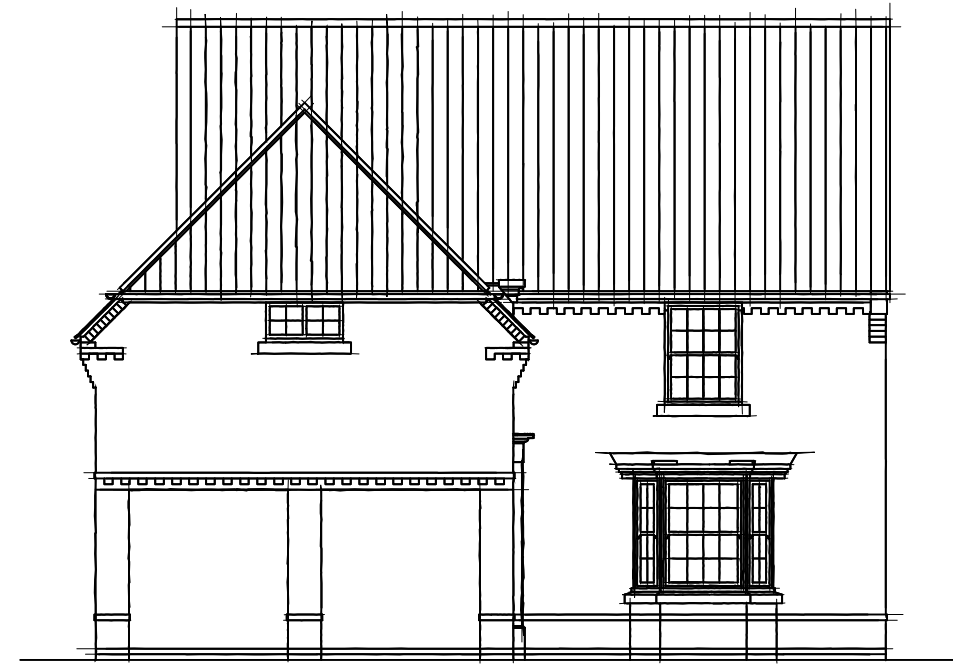


**FRONT ELEVATION**



**FRONT / SIDE ELEVATION**



**REAR ELEVATION**

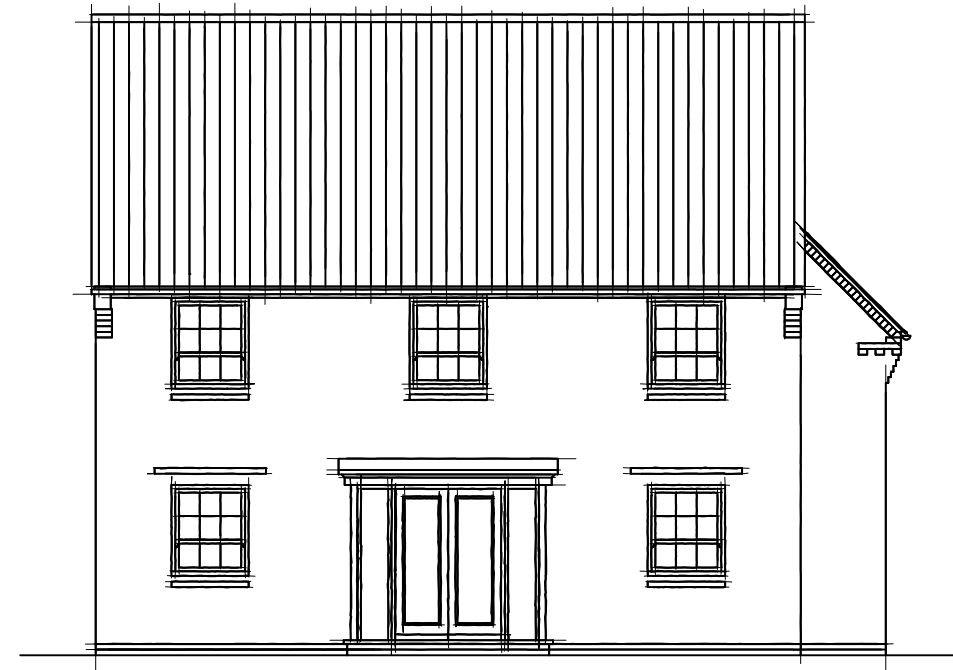

**REAR / SIDE ELEVATION**

TOTAL FLOOR AREA - 1912 Sqft

House Type: **H587 ---5**

Description: **Planning Layout 1 of 2**

Site/Marketing Name: **OULTON**

Scale: 1:100 Date: Feb 13 Drawn: GDT Checked: GDT Spec: A1

Site Ref:


Rev:

Description:

Date:



WARNING TO HOUSE-PURCHASERS. Property Misdescriptions Act 1991  
Buyers are warned that this is a working drawing and the contents of this drawing may be subject to change at any time and alterations and variations can occur during the progress of the build process. As such the layout, form, content and dimensions of the finished construction may differ materially from those shown.  
Whilst we make every effort to ensure our drawings are up to date there may from time to time be an unavoidable delay in updating these due to changes in regulations and/or re-planning. Purchasers are advised to check with the Sales Adviser whether any alterations have been made to this drawing. The contents of this drawing do not constitute a contract, part of any contract or warranty.

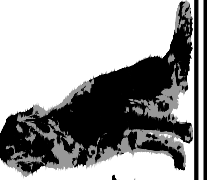

DAVID  
WILSON  
HOMES

Date:

Description:

Rev:

House Type: **H587----**

Description: **Planning Layout 2 of 2**

Site/Marketing Name: **OULTON**

Scale: 1:100 Date: Feb 13 Drawn: GDT Checked: GDT Spec: A1



Site Ref:

Checked: GDT

Drawn: GDT

Date: Feb 13

Spec: A1

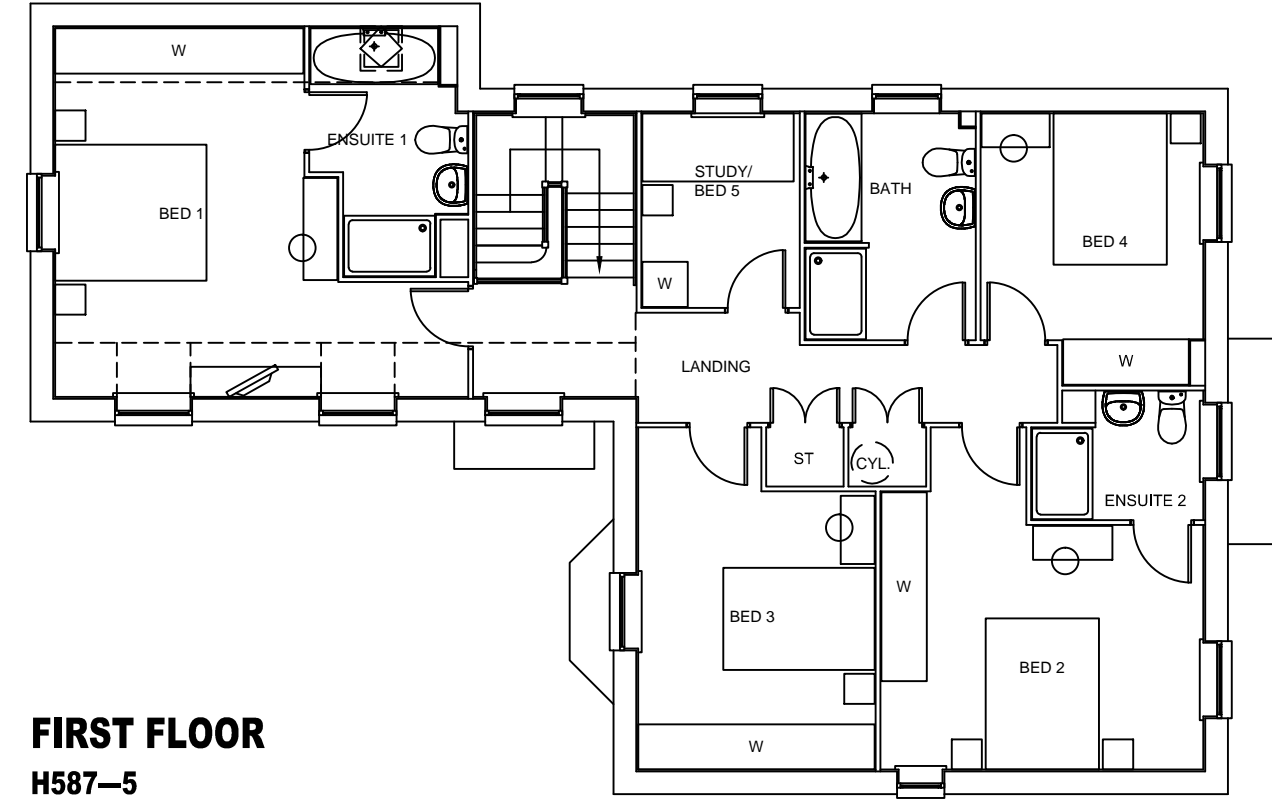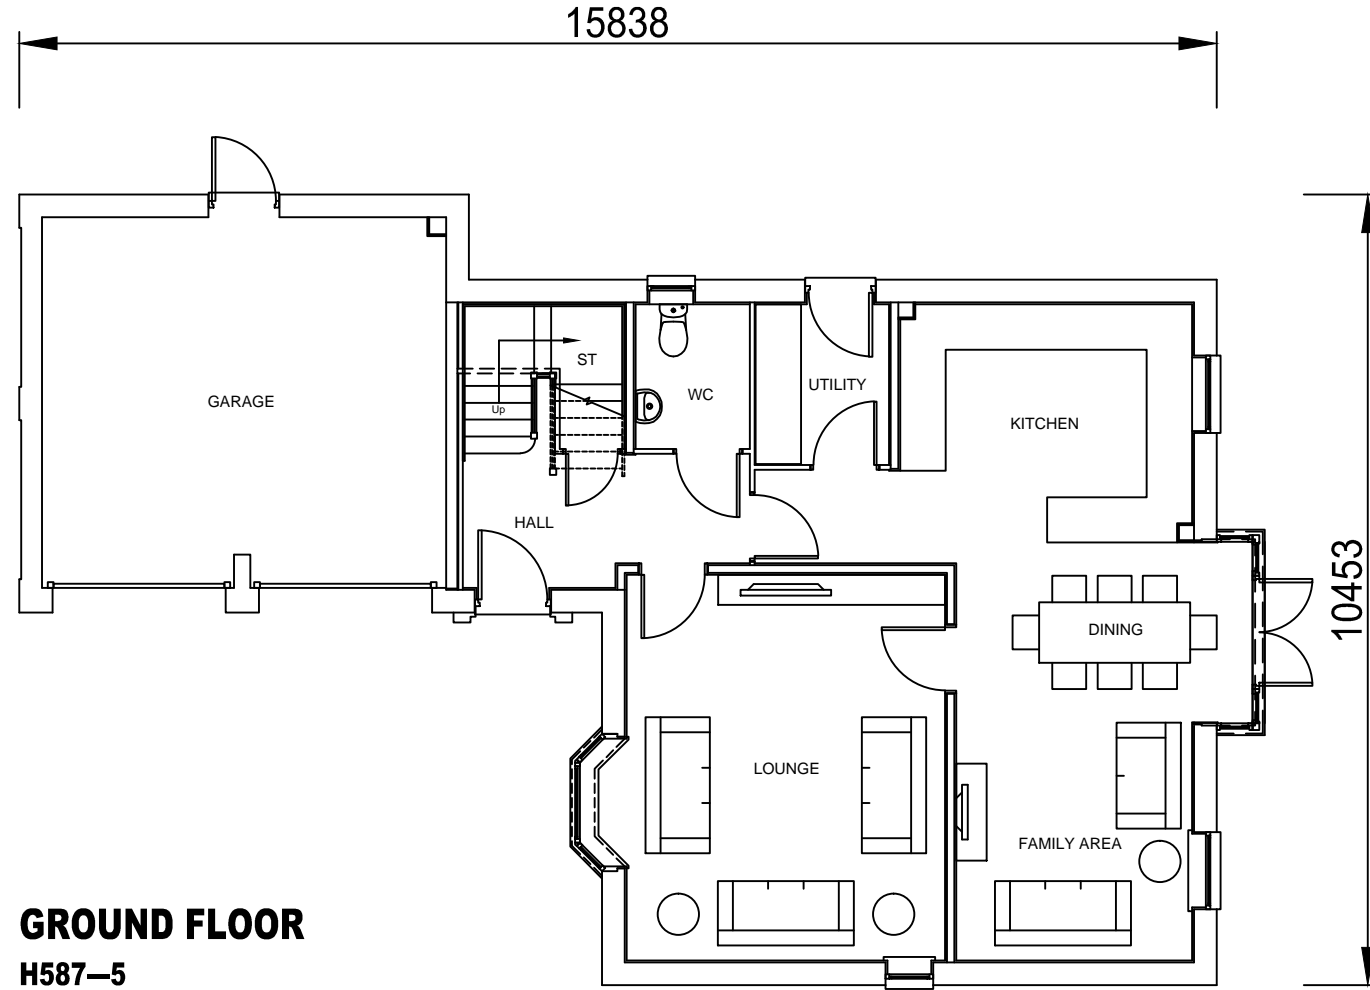

TOTAL FLOOR AREA - 1912 Sqft

WARNING TO HOUSE-PURCHASERS. Property Misdescriptions Act 1991  
 Buyers are warned that this is a working drawing and the contents of this drawing may be subject to change at any time and alterations and variations can occur during the progress of the build process. As such the layout, form, content and dimensions of the finished construction may differ materially from those shown. Whilst we make every effort to ensure our drawings are up to date there may from time to time be an unavoidable delay in updating these due to changes in regulations and/or re-planning. Purchasers are advised to check with the Sales Adviser whether any alterations have been made to this drawing. The contents of this drawing do not constitute a contract, part of any contract or warranty.