


Ground Floor Plan

First Floor Plan

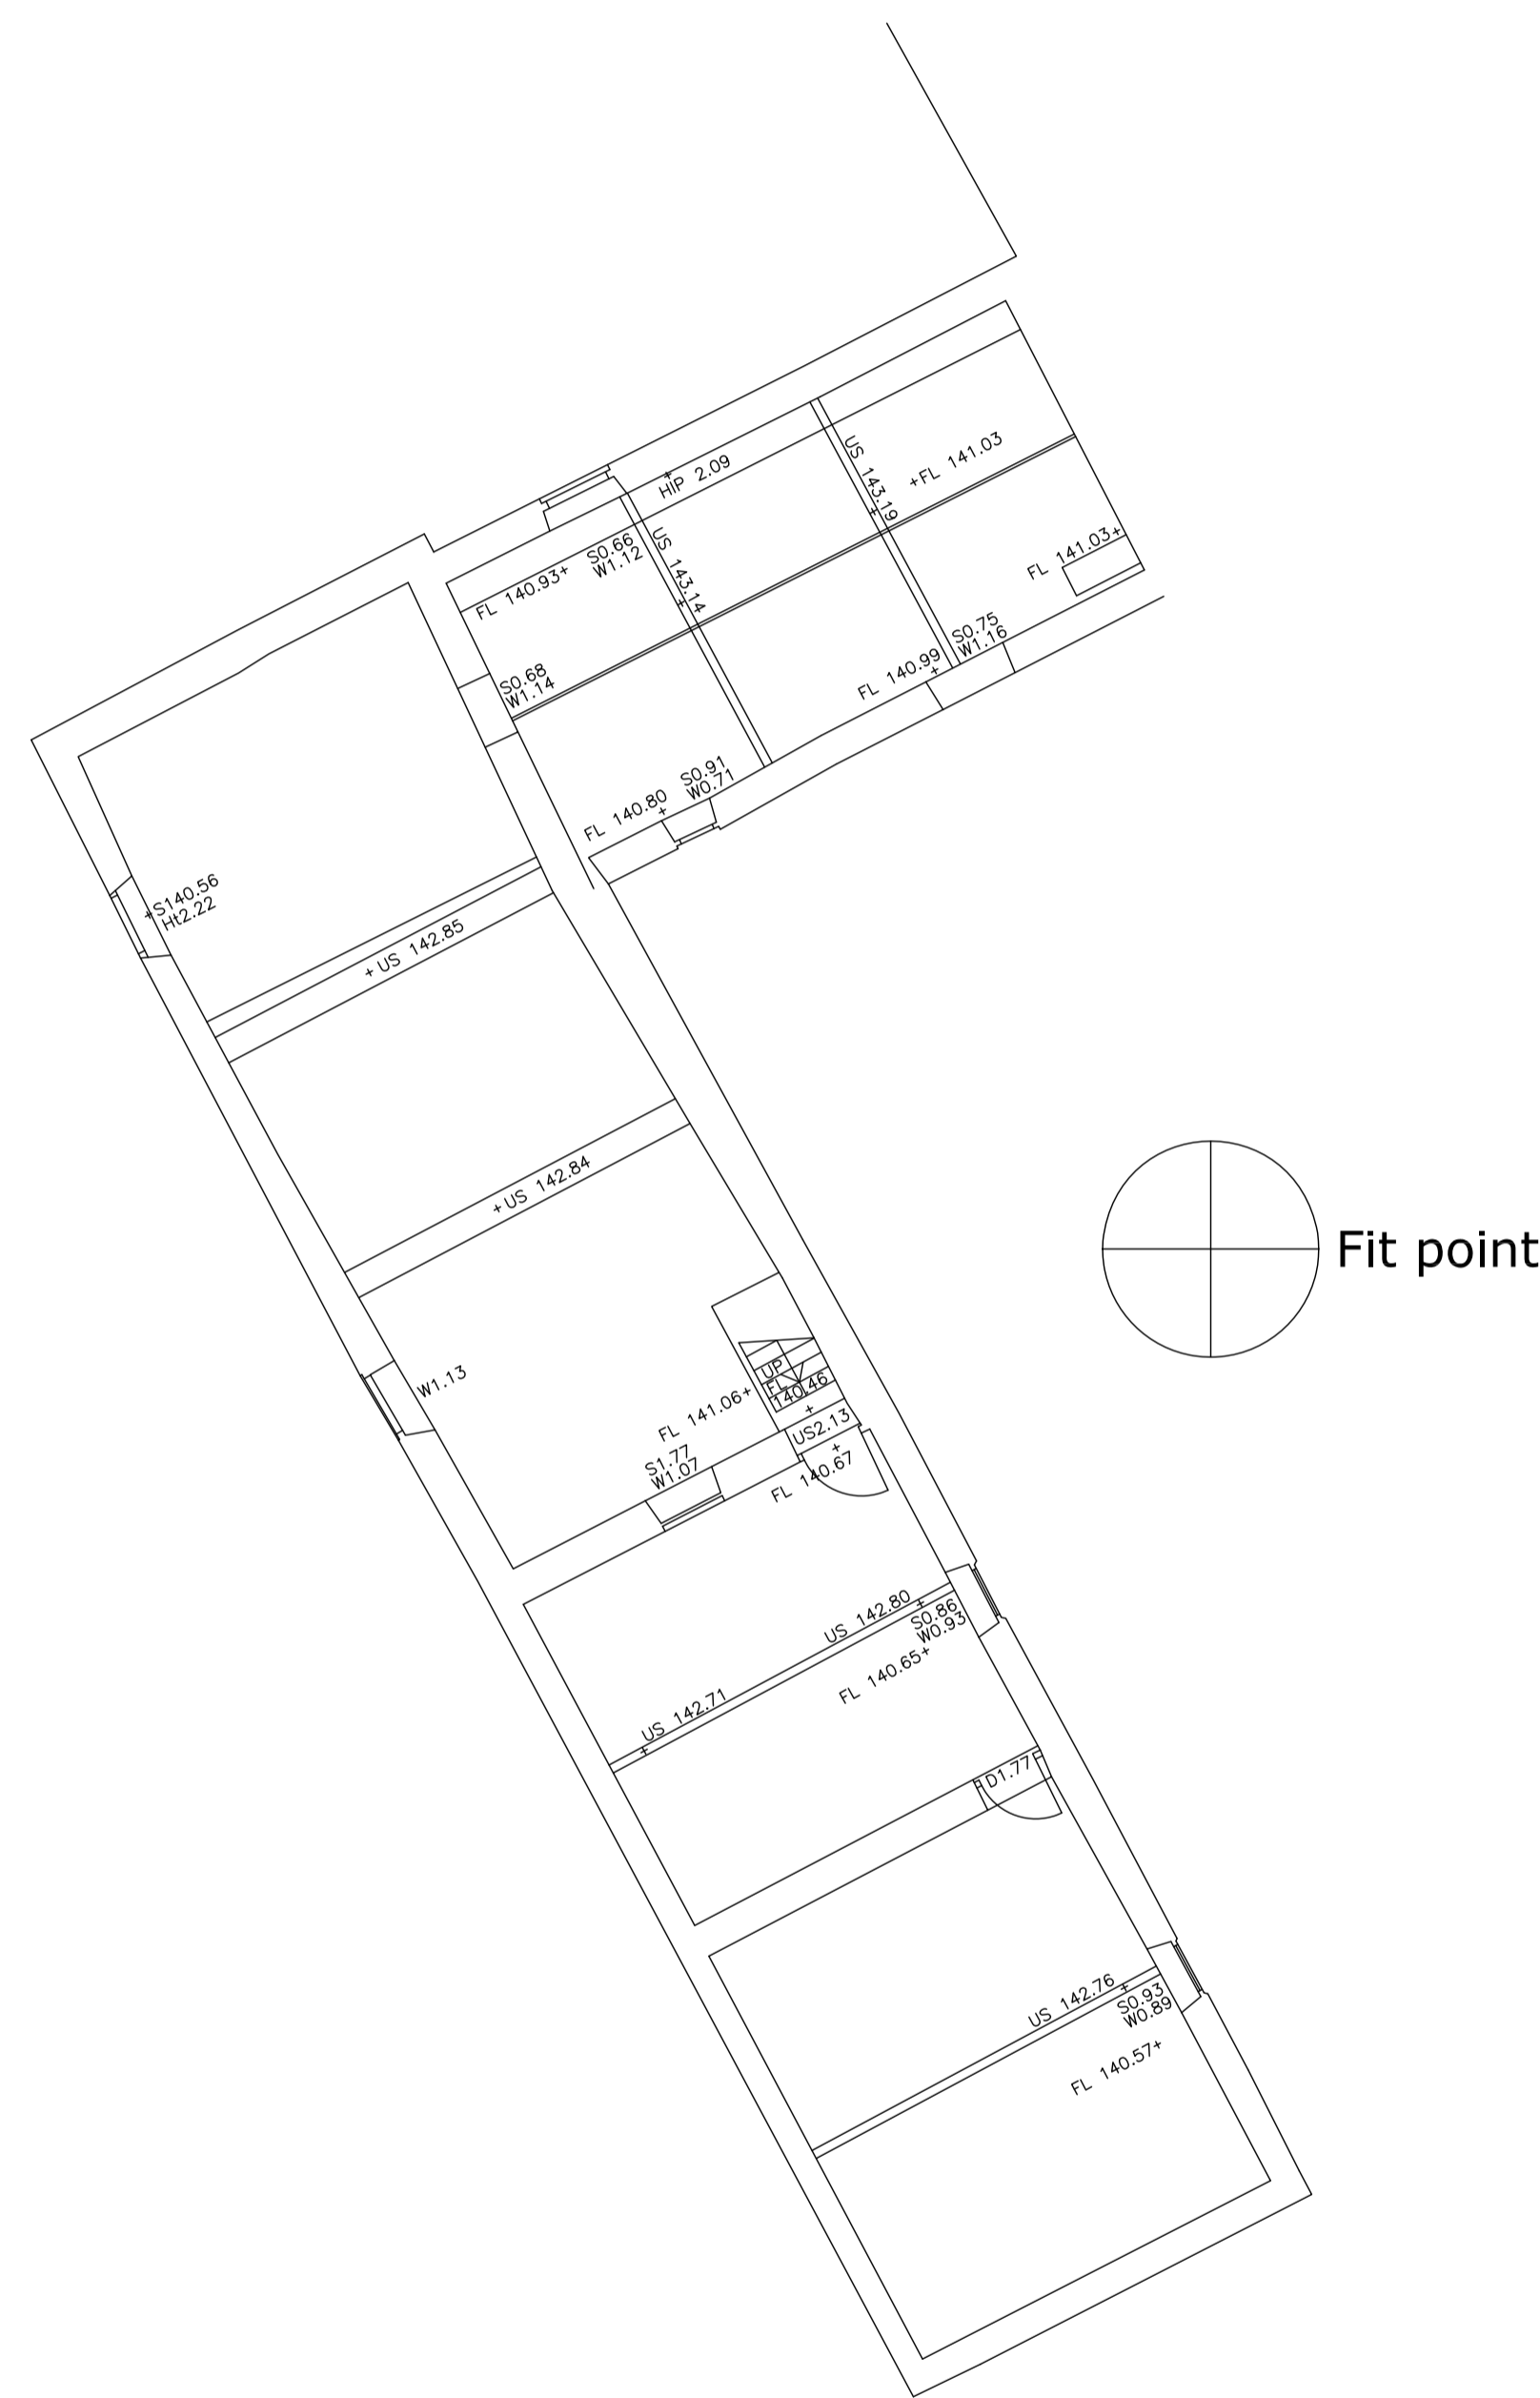

**Haycock+Todd**  
Land Survey Consultants Architectural Surveyors  
The Hollies, 43 Church Street, Royston, Barnsley, S71 4QU. T:01226 709630 E:info@land-surveying.co.uk Wiland-surveying.co.uk

LEGEND	
MH	Manhole shown thus
IC	Inspection Cover
LP	Lamp post
GP	Gully
LP	Lampost
TP	Telegraph Post
EP	Electricity Poles
RS	Roof Traffic Signs
TL	Traffic Lights
BT	British Telecom
PO	Post Office Telephones
PH	Fire Hydrant
SV	Safety Valve
DW	Stop tap Water
GS	Stopcock Gas
Ser	Unknown Service
SL	Spot Level
KL	Kerb Line
FL	Fence Line
HL	Hedge Line
CI	Contours 1m interval
CO	Contours 0.5m interval
TS	Tree Spread
GI	Girth
CL	Cover Level
IL	Invert Level
FD	Foil Drain
SW	Surface Water
SS	Survey Station
FL	Floor Level
SS	Height floor to structural soffit
FC	Height floor to false ceiling
SO	Height floor to sill
WH	Height all to window head
DF	Height of door
US	Height floor to underside
VP	Vent
FP	Fall Pipe
SL	Sky Light
WC	Water Closet
WC	Sink
BC	Boxed Column
EF	Shop fitting or cladding

MEASURED SURVEY

**STONE BAR FARM, MOOR LANE, BIRDWELL**

Sheet Diagram	Datum	Sheet 1 of 4	Survey Job No. S5253	Scale 1/100
		Surveyed by PF	Date of Survey	<b>S8940/1</b>
		Drawn by PF	September 2017	
		Checked by PBT		
LEVEL - Related to Ordnance Survey by connection to the OS Active Network by G.P.S.				