


FLOOR PLANS

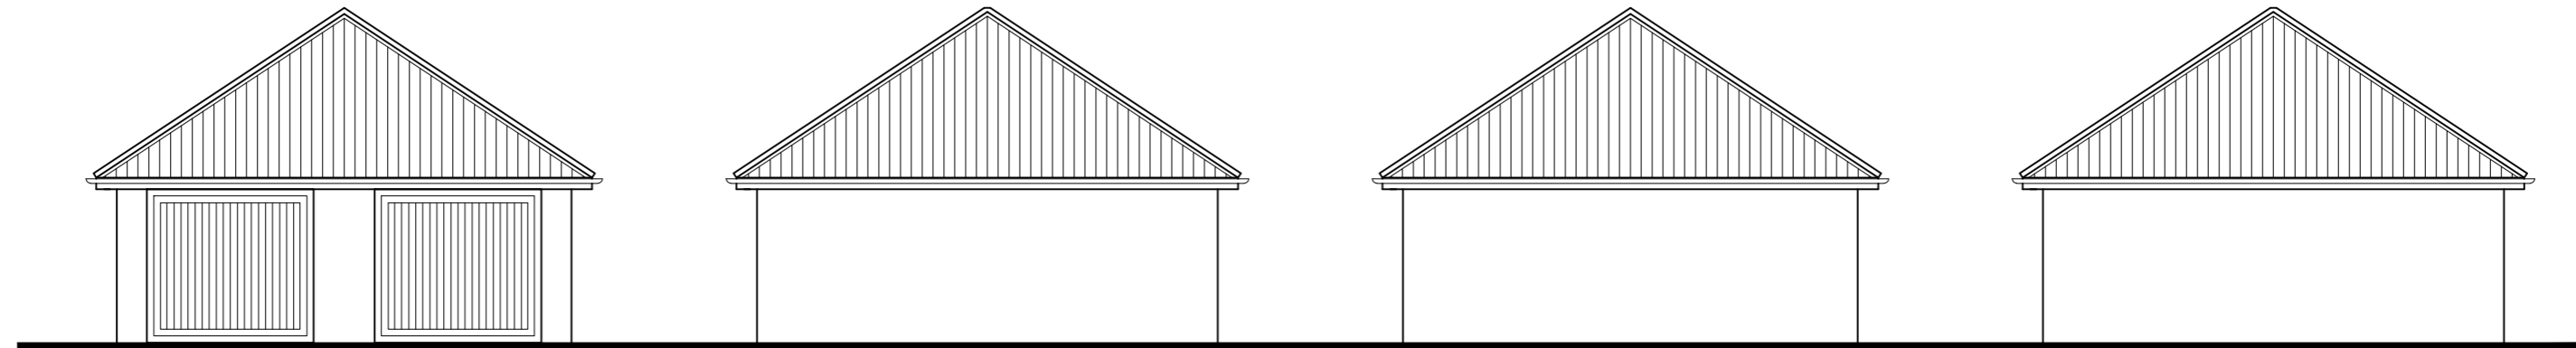


FRONT ELEVATION


SIDE ELEVATION

REAR ELEVATION

SIDE ELEVATION

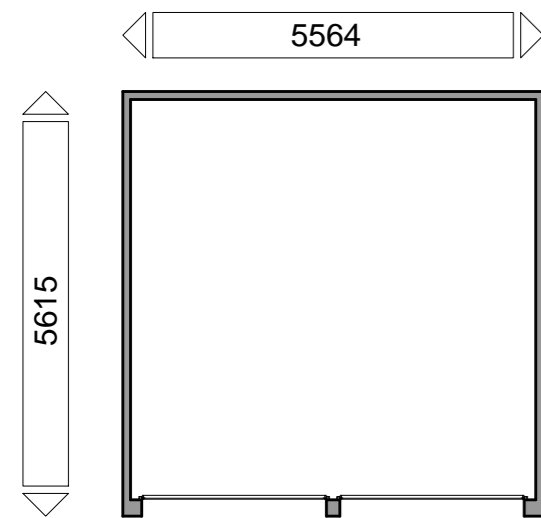

FLOOR PLANS

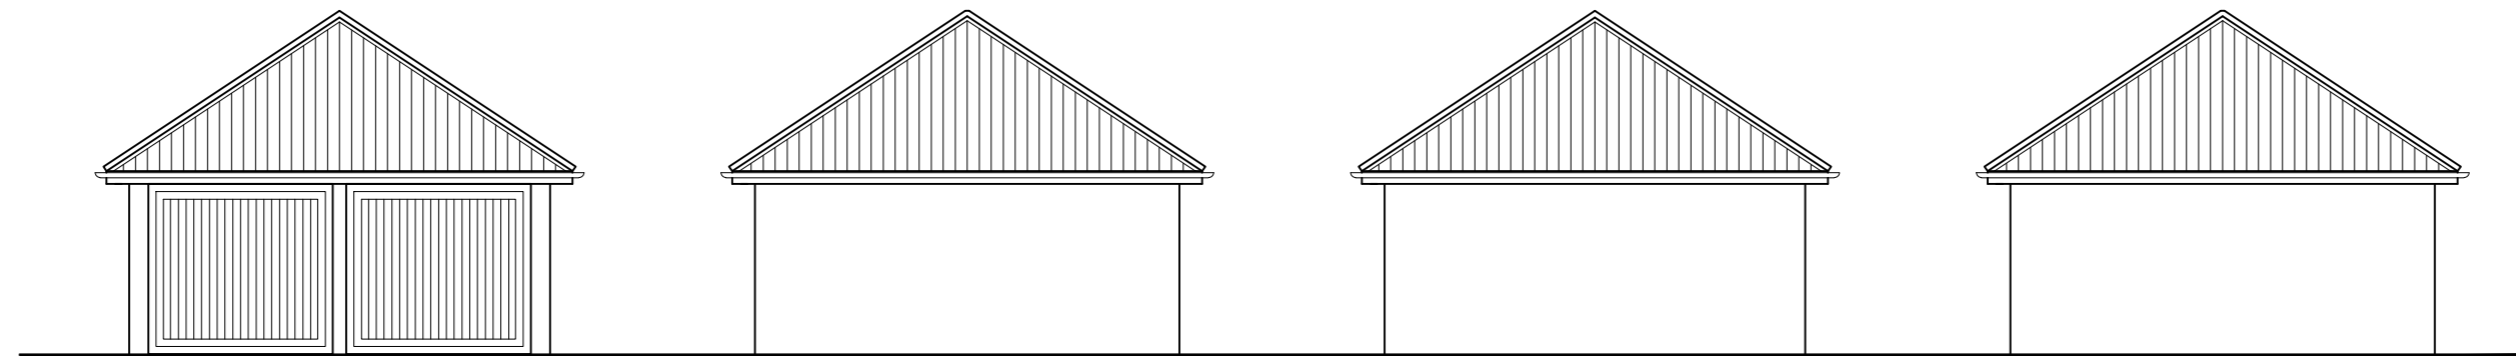


FRONT ELEVATION


SIDE ELEVATION

REAR ELEVATION

SIDE ELEVATION

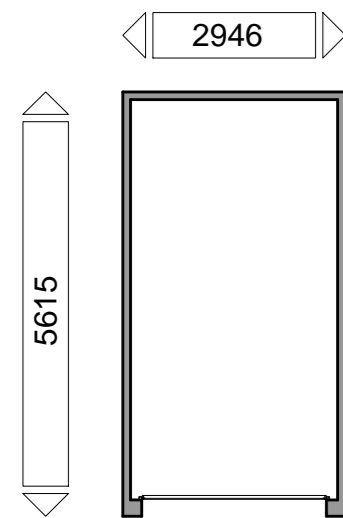

FLOOR PLANS

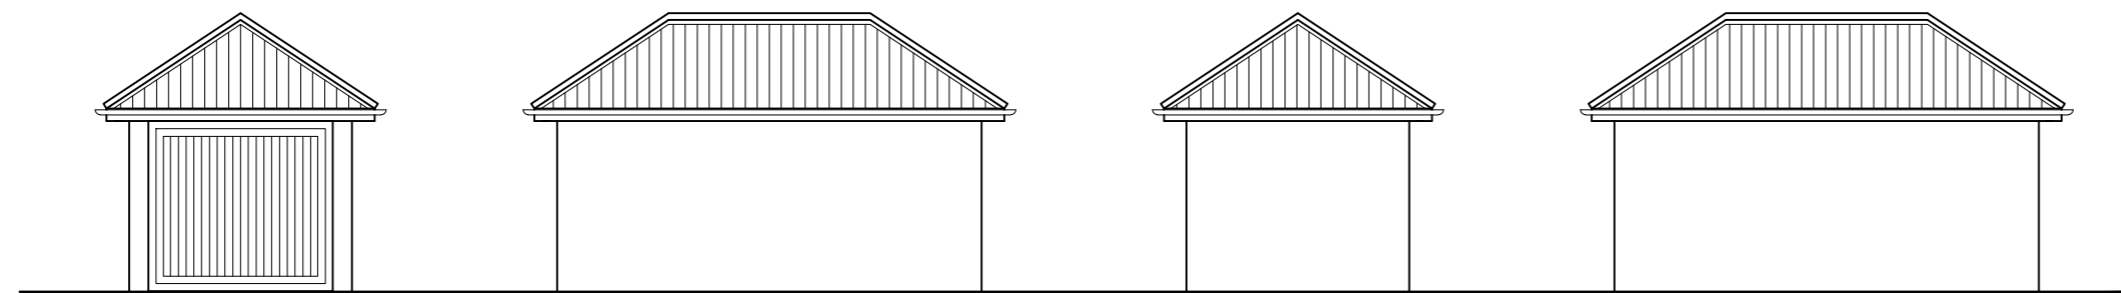

FRONT ELEVATION

SIDE ELEVATION

REAR ELEVATION

SIDE ELEVATION



CLIENT:
BARRATT LEEDS

PROJECT:
PROPOSED RESIDENTIAL DEVELOPMENT AT
LIDGETT LANE, PILLEY

DRAWING:
GARAGES
ELEVATIONS AND FLOOR PLANS

DRAWING NUMBER:
P16:5016:04

SCALE @ A2:
1:100

DRAWN: KW DATE: JULY 18

CHECKED: LM DATE: JULY 18



Do not scale off this drawing - Only figured dimensions to be taken from this drawing. Drawings based on Ordnance Survey and/or existing record drawings - Design and Drawing content subject to Site Survey, Structural Survey, Site Investigations, Planning and Statutory Requirements and Approvals. Authorised reproduction from Ordnance Survey Map with permission of the Controller of Her Majesty's Stationery Office. Crown Copyright reserved.

14 MARINER COURT / CALDER PARK / WAKEFIELD / WF4 3FL
01924 383322 / www.jrpassoc.co.uk / info@jrpassoc.co.uk
jrpassoc is a trading style of John R Pailey Associates Limited

04 / GARAGE ELEVATIONS AND FLOOR PLANS