



Elevation 6

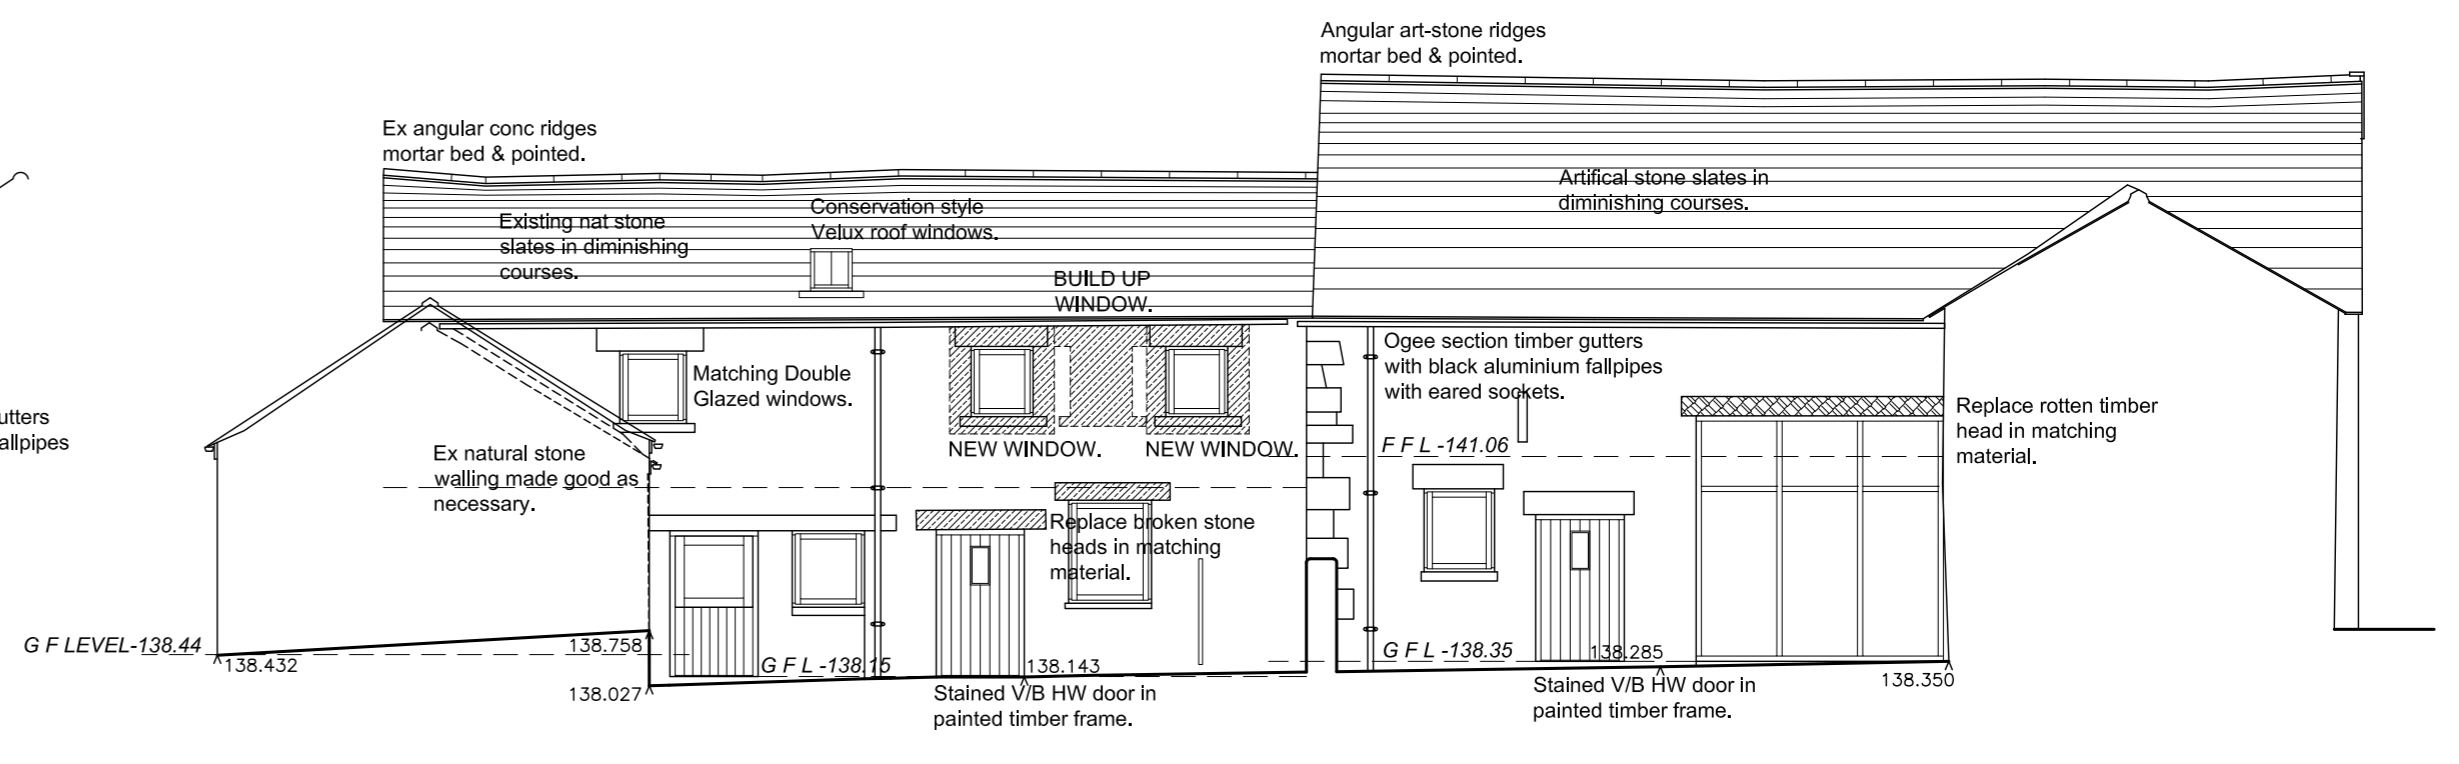


Elevation 5


Elevation 7

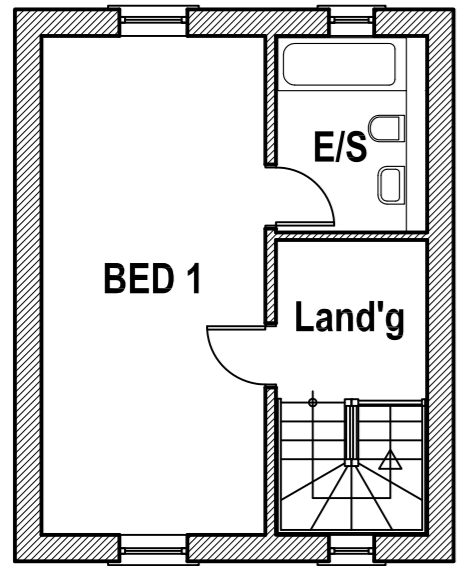

SECOND FLOOR PLAN


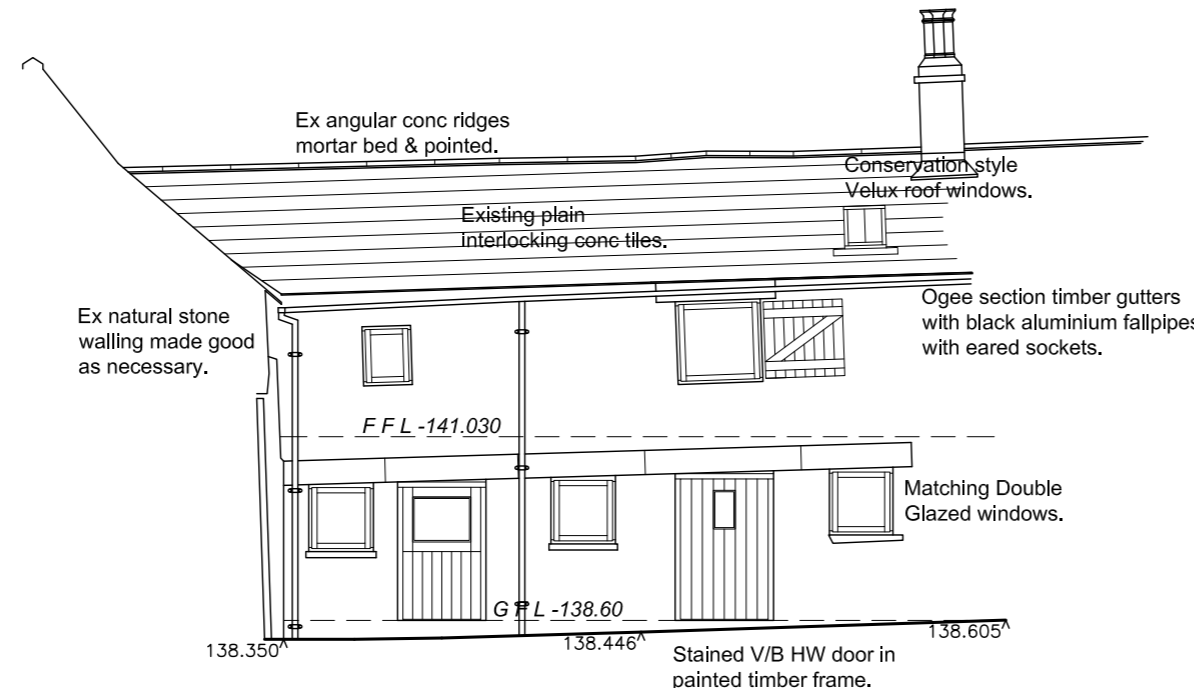


Elevation 8

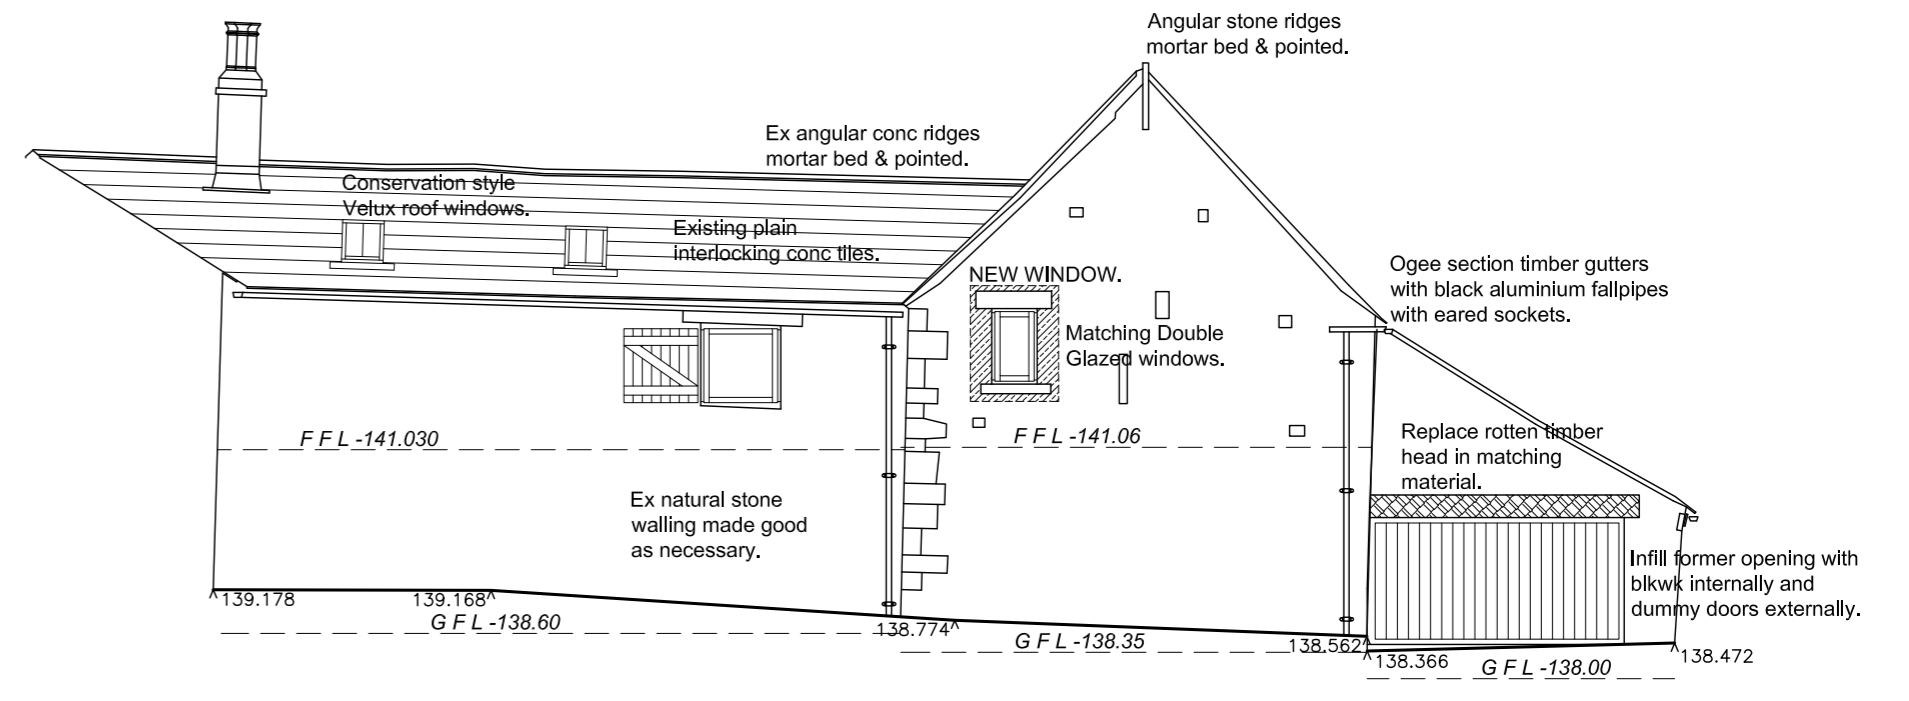


Elevation 1




Elevation 2

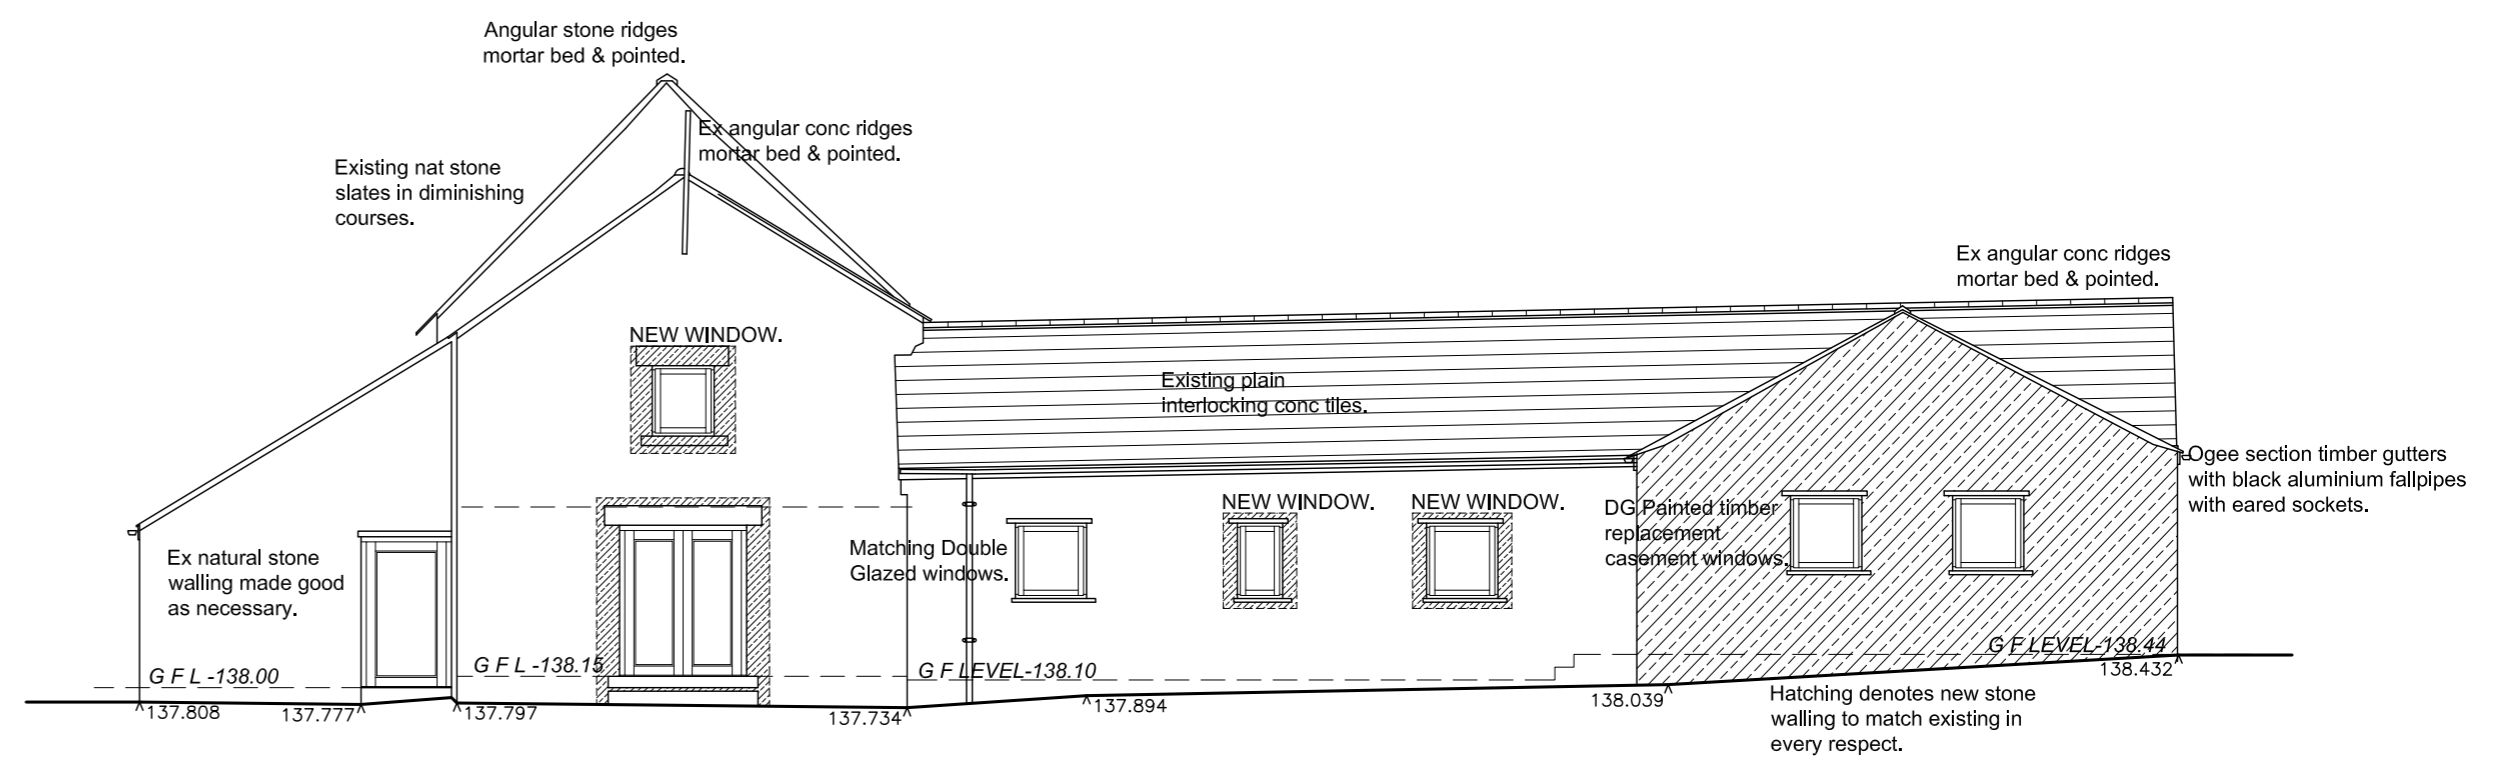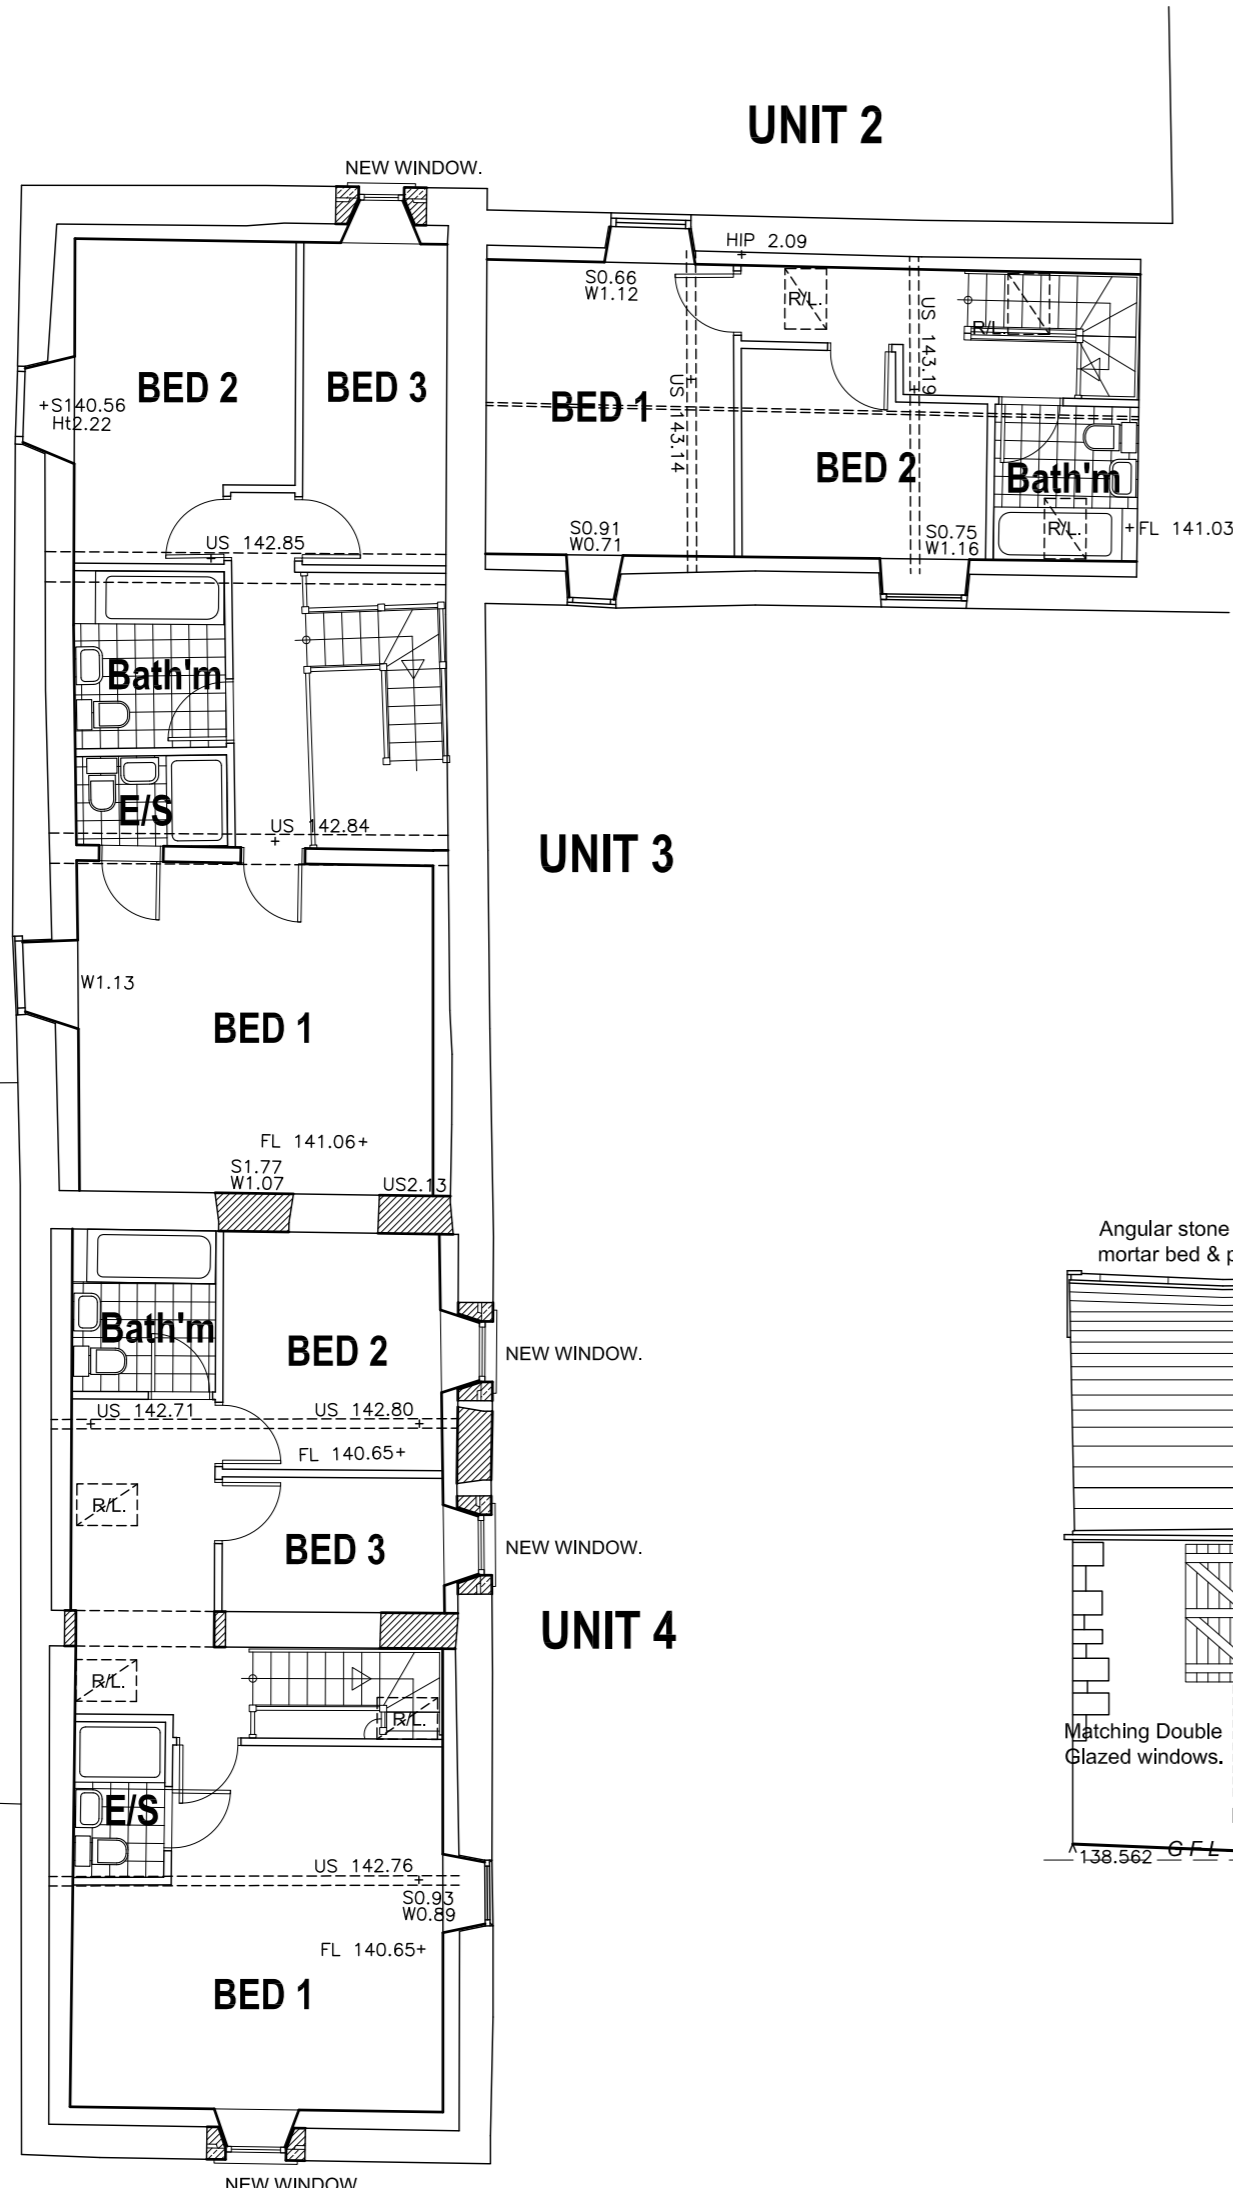

Elevation 4

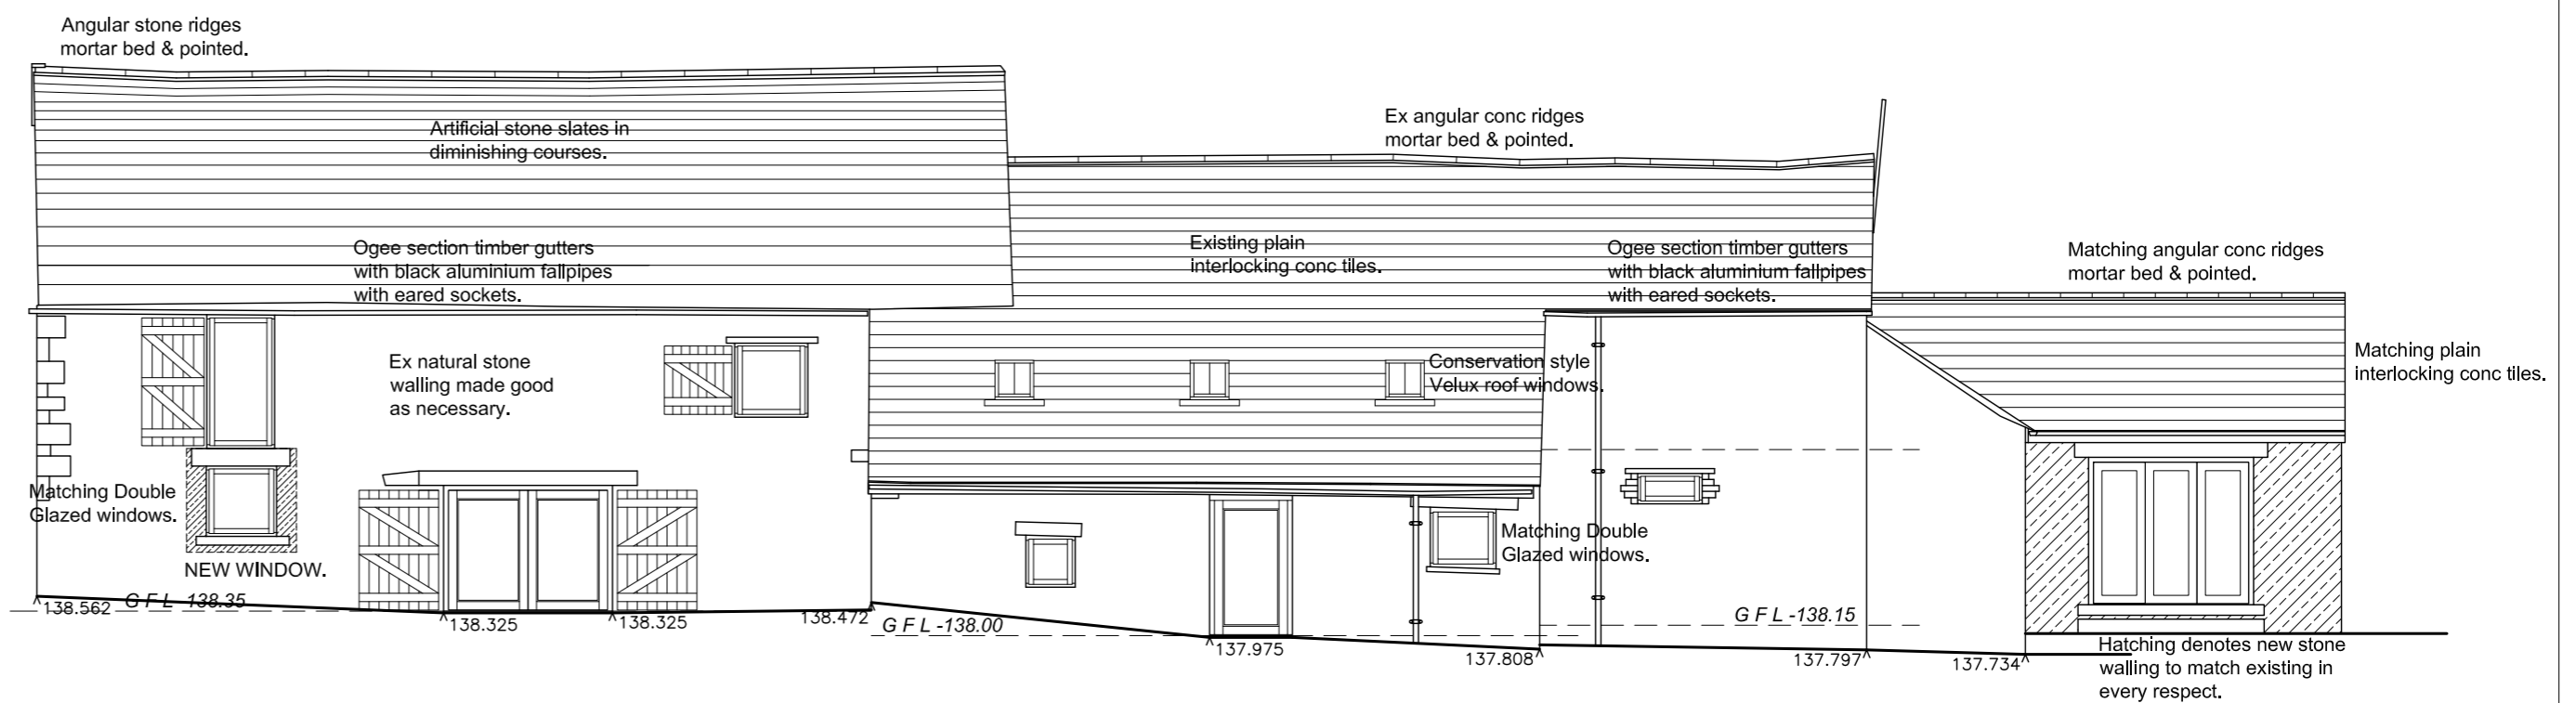

Elevation 3

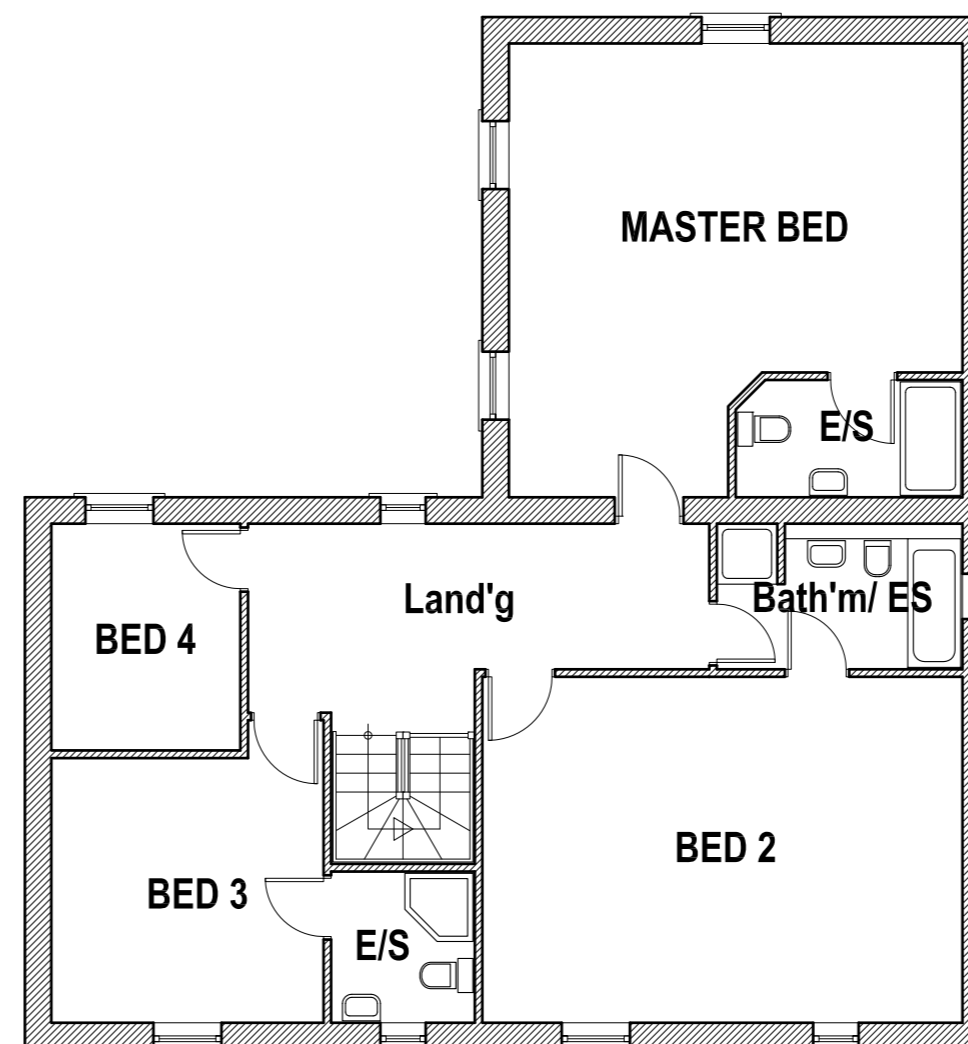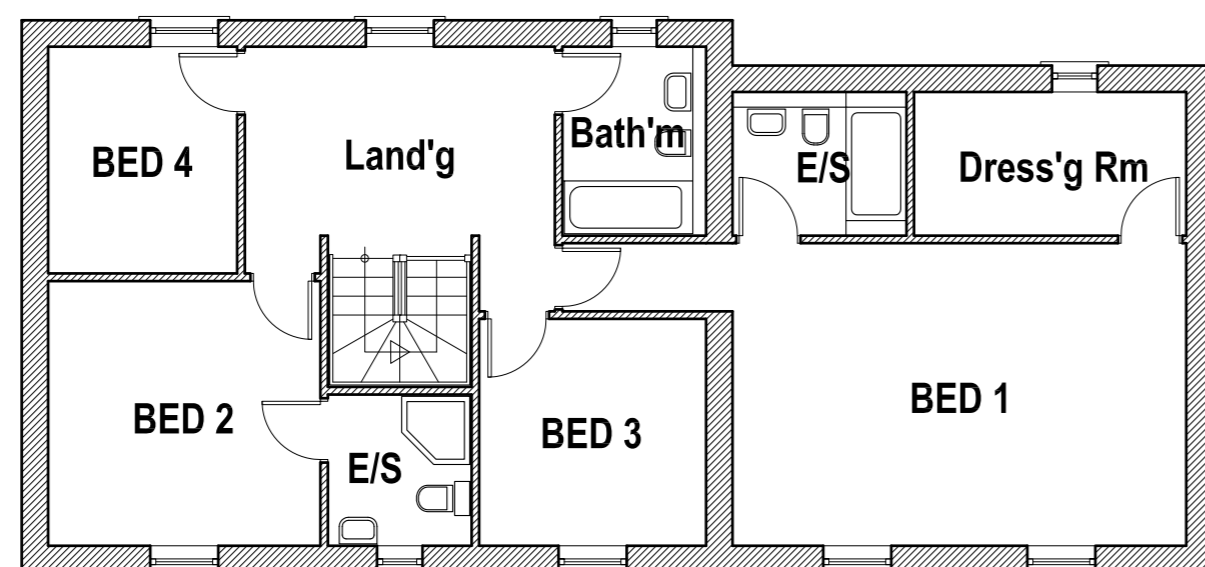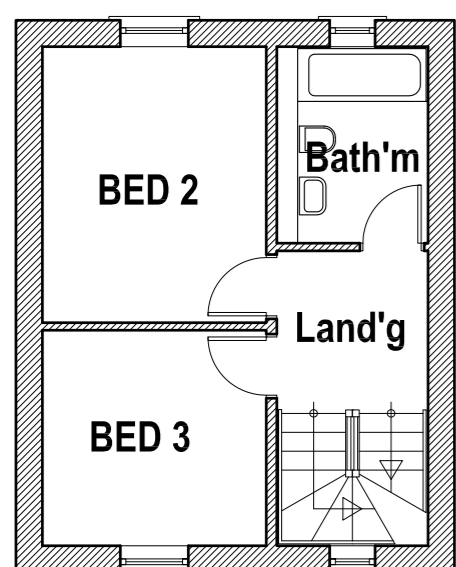

FIRST FLOOR PLANS

B	15/01/2018	Further Clients Comments.
A	06/12/2017	Clients Comments.

Revision Date Description

STONE BAR FARM, MOOR LANE,  
BIRDWELL, BARNSELEY,  
S70 5TY.

**DESIGN PROPOSALS 3**  
FF & SF Plans & Elev's 1 - Conversions.

Crown Homes



JEA Architectural Ltd  
23 Windmill Road, Wombwell,  
Barnsley, S73 8PW.  
Tel: 01226 754507  
Email: jeald@btconnect.com

This drawing and the copyright is the Architectural Company's property and may be used or reproduced only by agreement. All Dimensions in Millimetres Unless specified otherwise and subject to verification on site.

Scale: 1:100 @ A1 Date: NOV 2017

Ref: 201707 Drwg No: 03

0 cm 12 cm 4 cm 16 cm