


Moor Lane

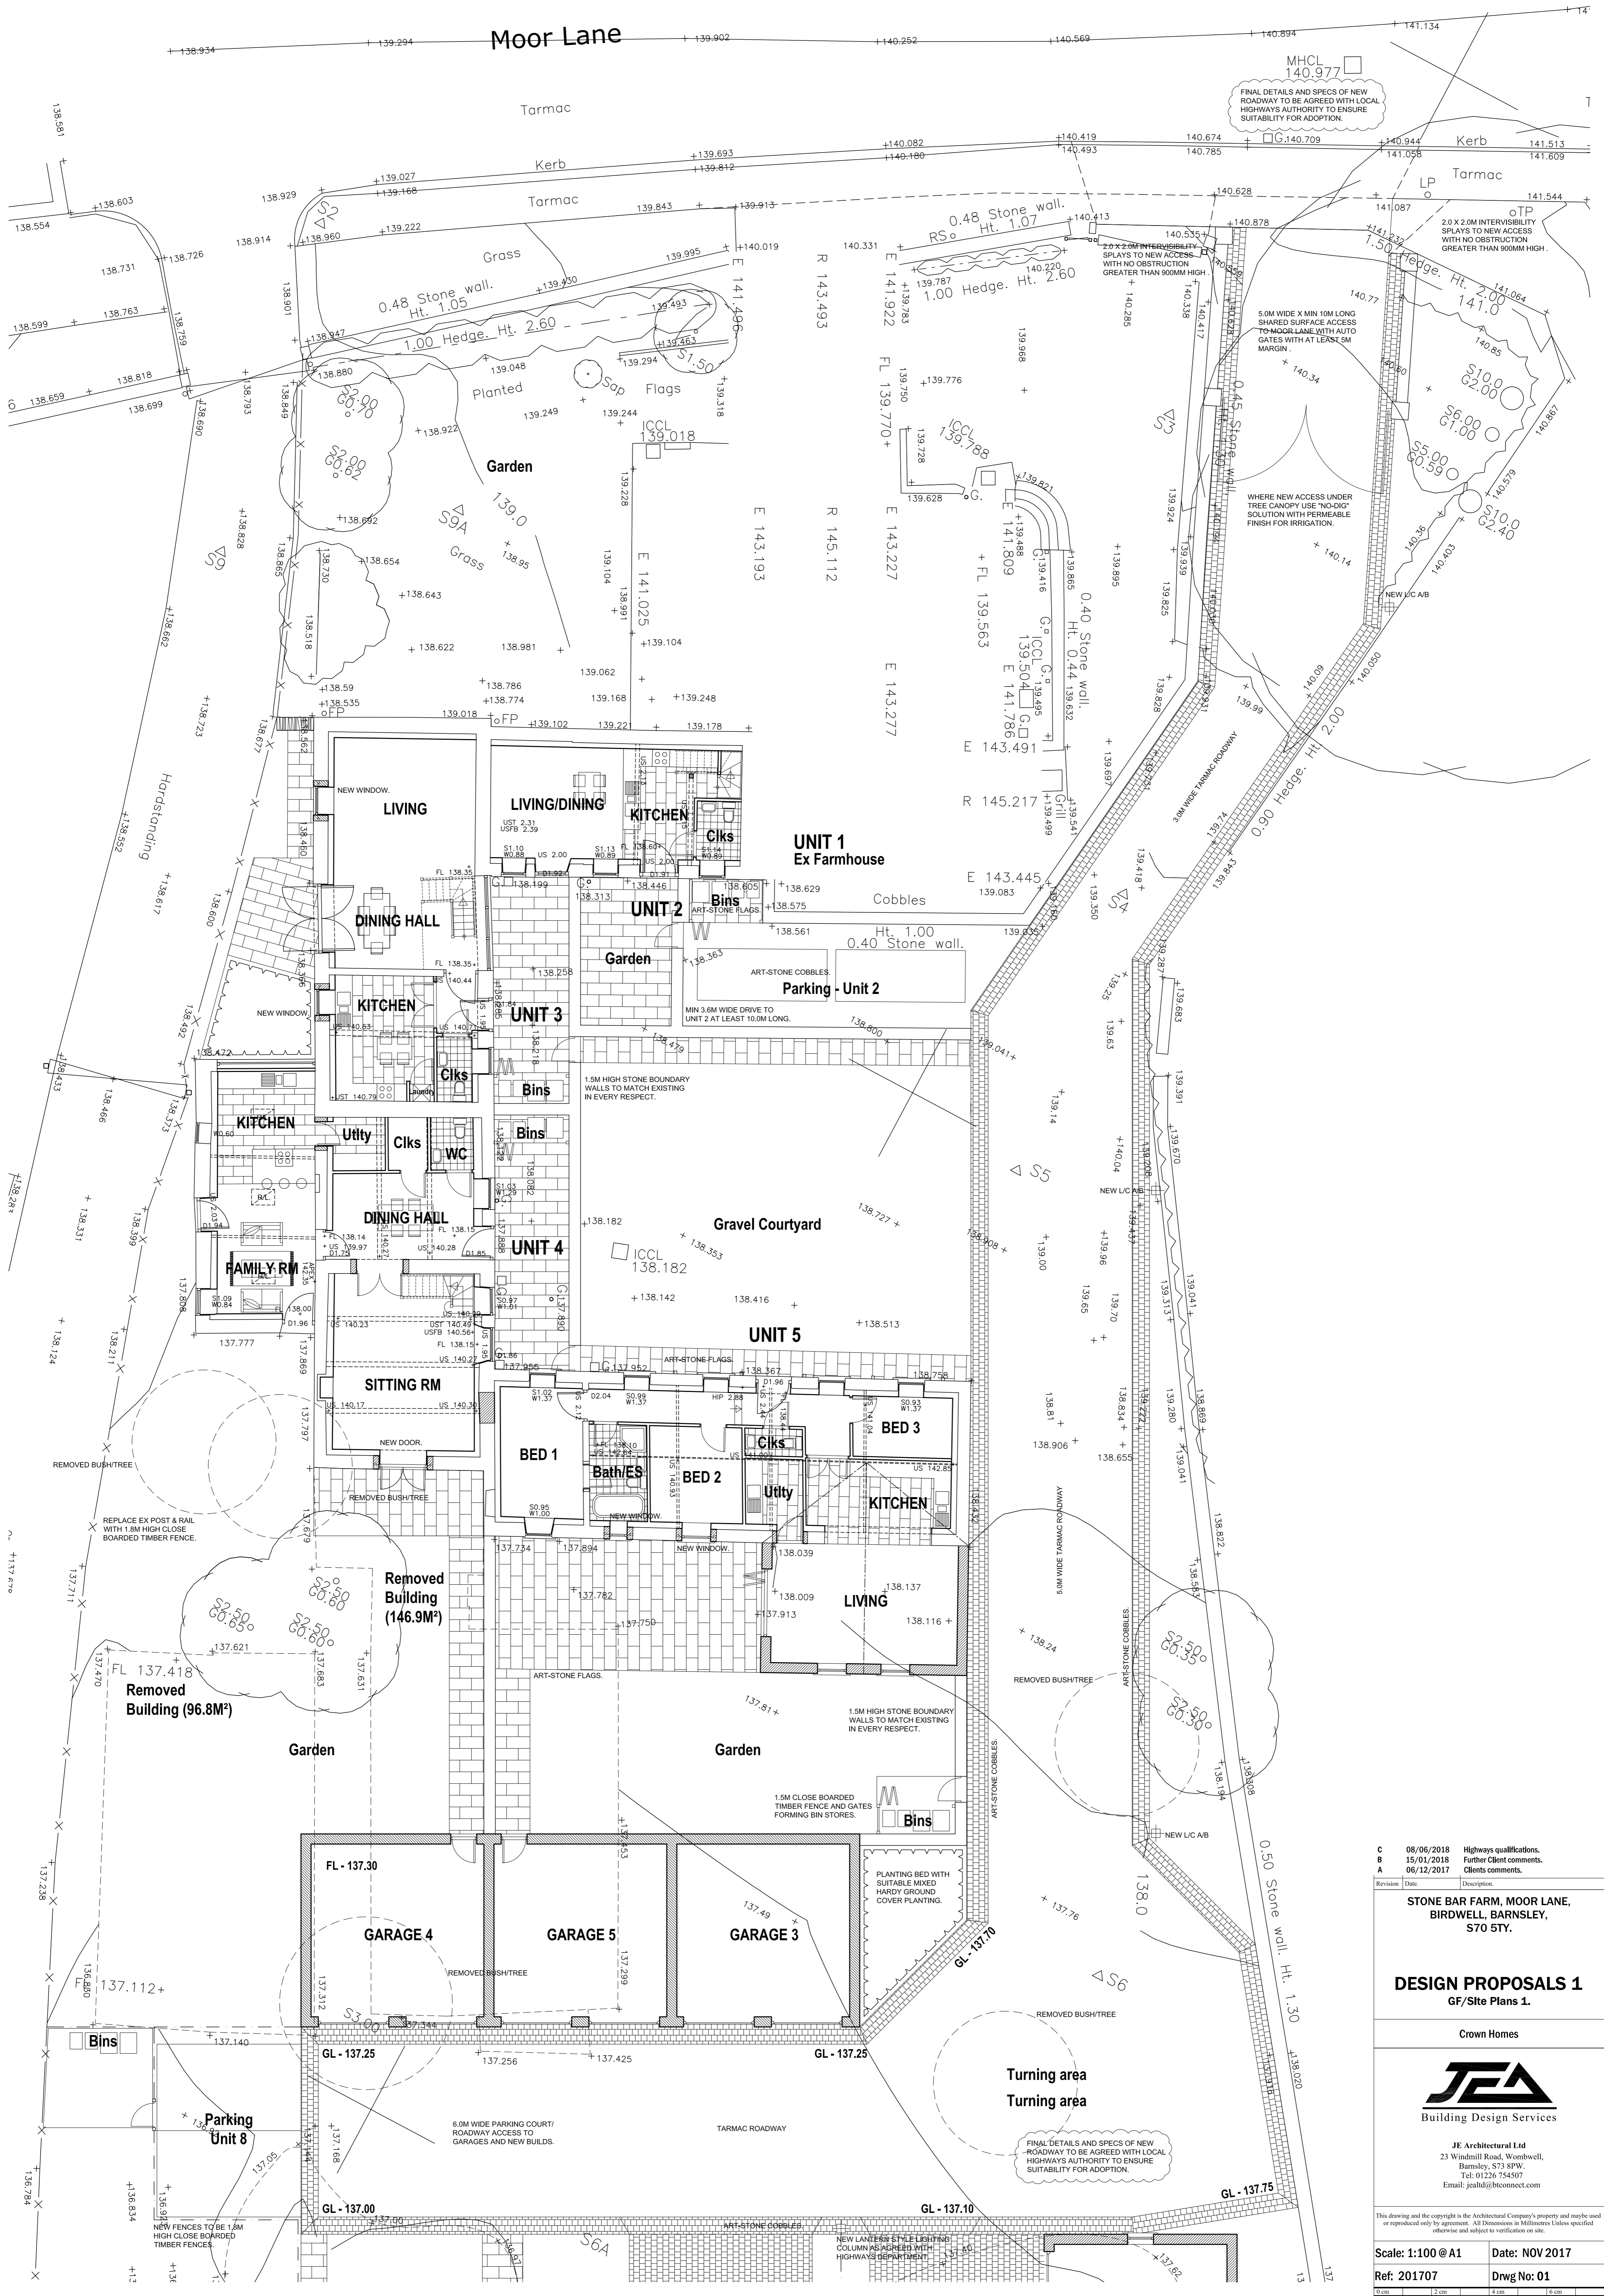

C	08/06/2018	Highways qualifications.
B	15/01/2018	Further Client comments.
A	06/12/2017	Client comments.

Revision: Date: Description:

STONE BAR FARM, MOOR LANE, BIRDWELL, BARNESLEY, S70 5TY.

**DESIGN PROPOSALS 1**  
GF/Site Plans 1.

Crown Homes



JEA Architectural Ltd  
23 Windmill Road, Wombwell,  
Barnsley, S73 8PW.  
Tel: 01226 754507  
Email: jeald@btconnect.com

This drawing and the copyright is the Architectural Company's property and may be used or reproduced only by agreement. All Dimensions in Millimetres Unless specified otherwise and subject to verification on site.

Scale: 1:100 @ A1 Date: NOV 2017  
Ref: 201707 Dwg No: 01

0 mm	12 cm	4 cm	16 cm
------	-------	------	-------