




FRONT ELEVATION

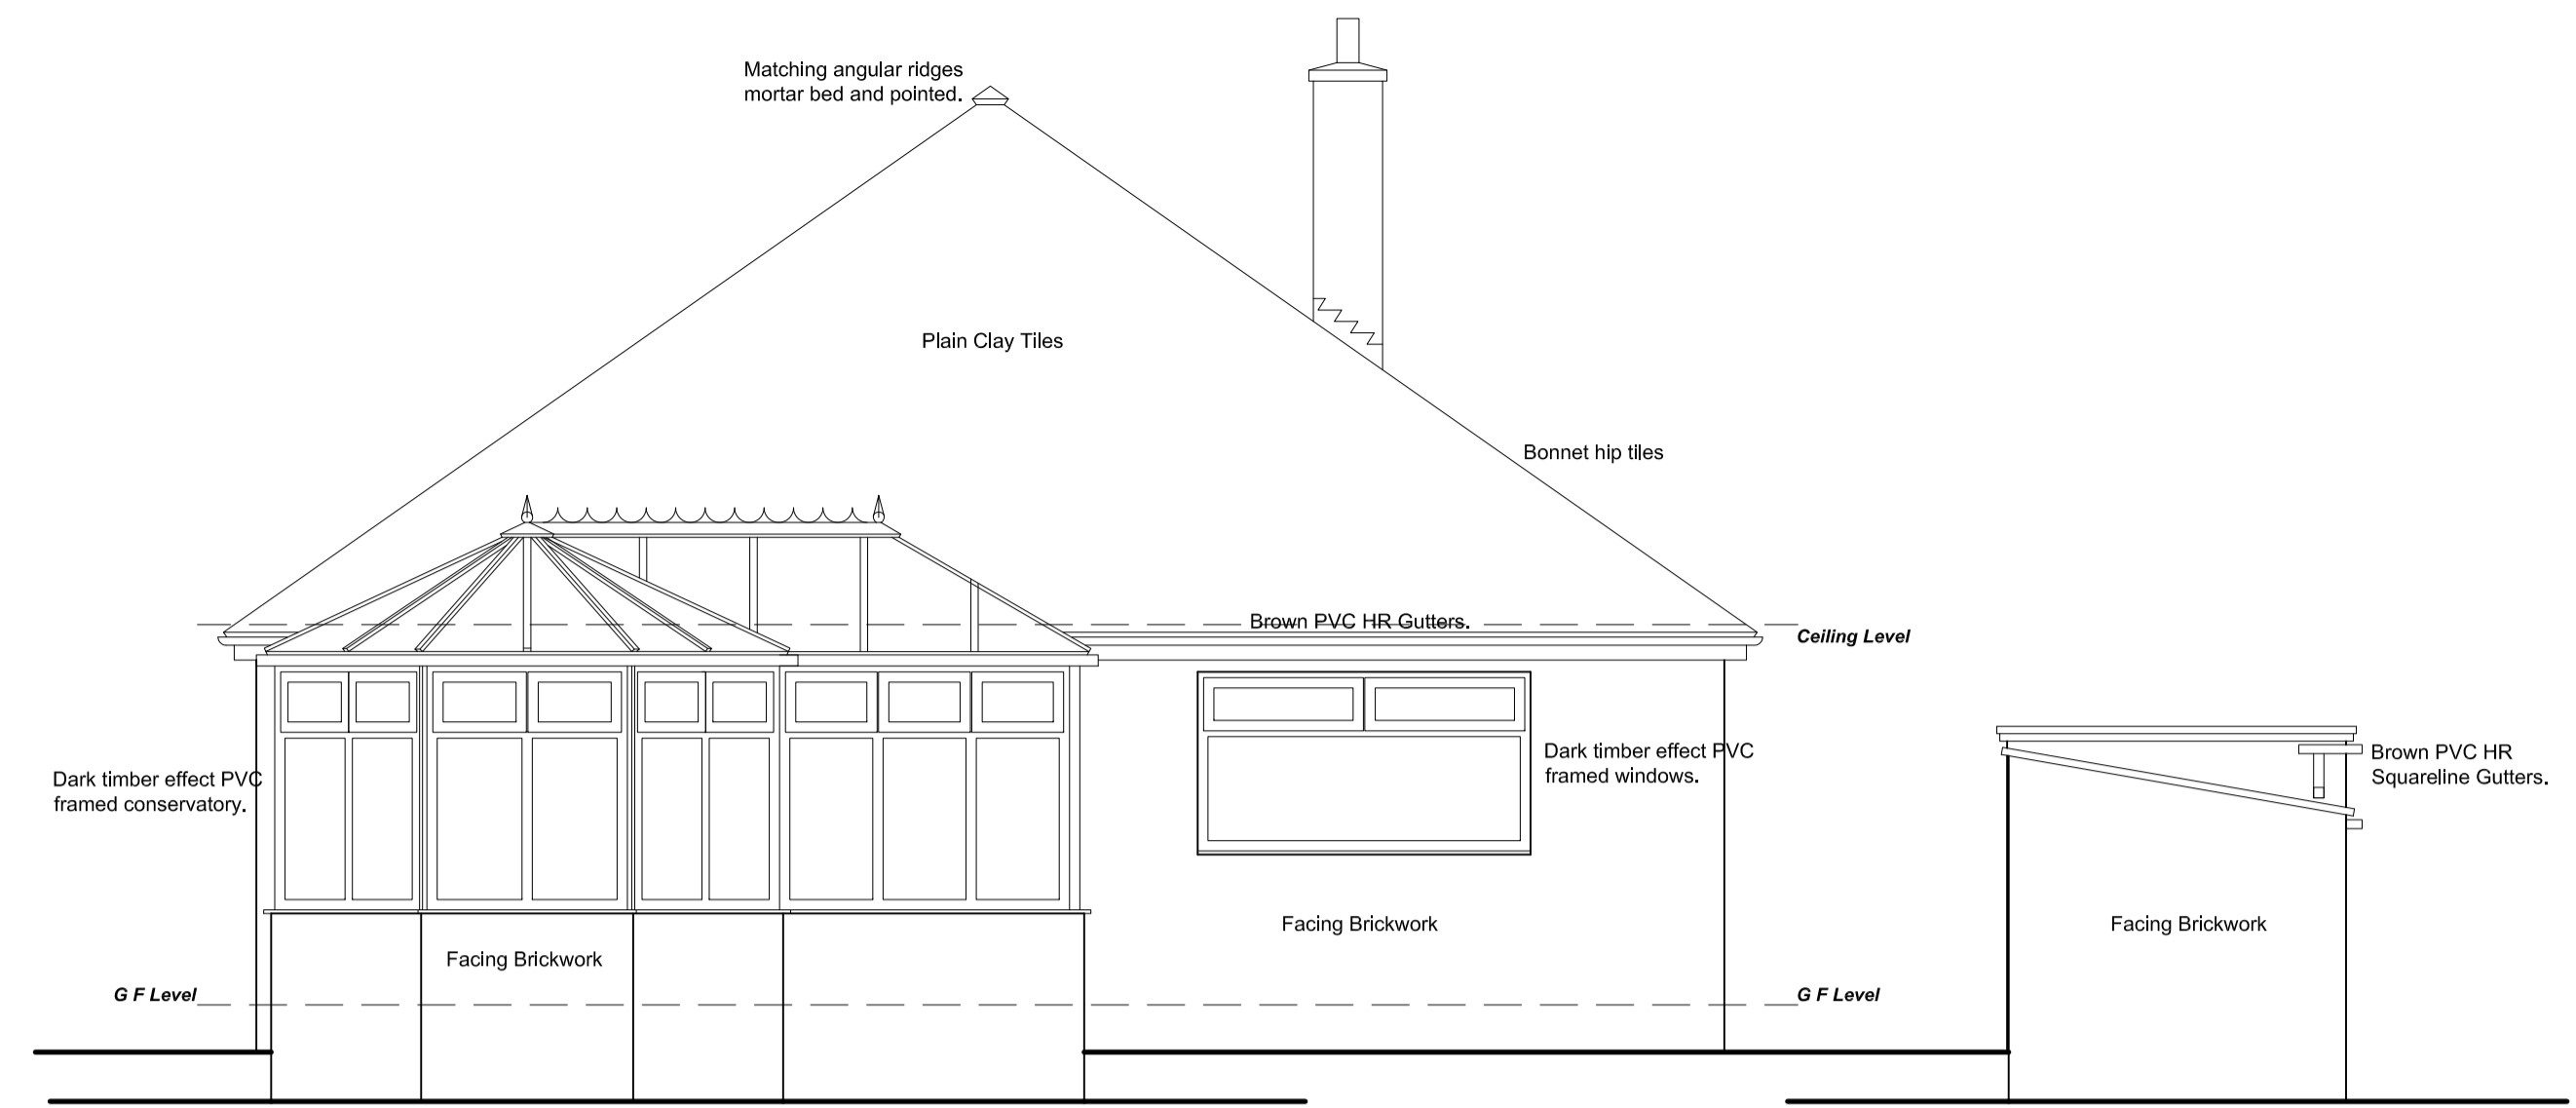

REAR ELEVATION

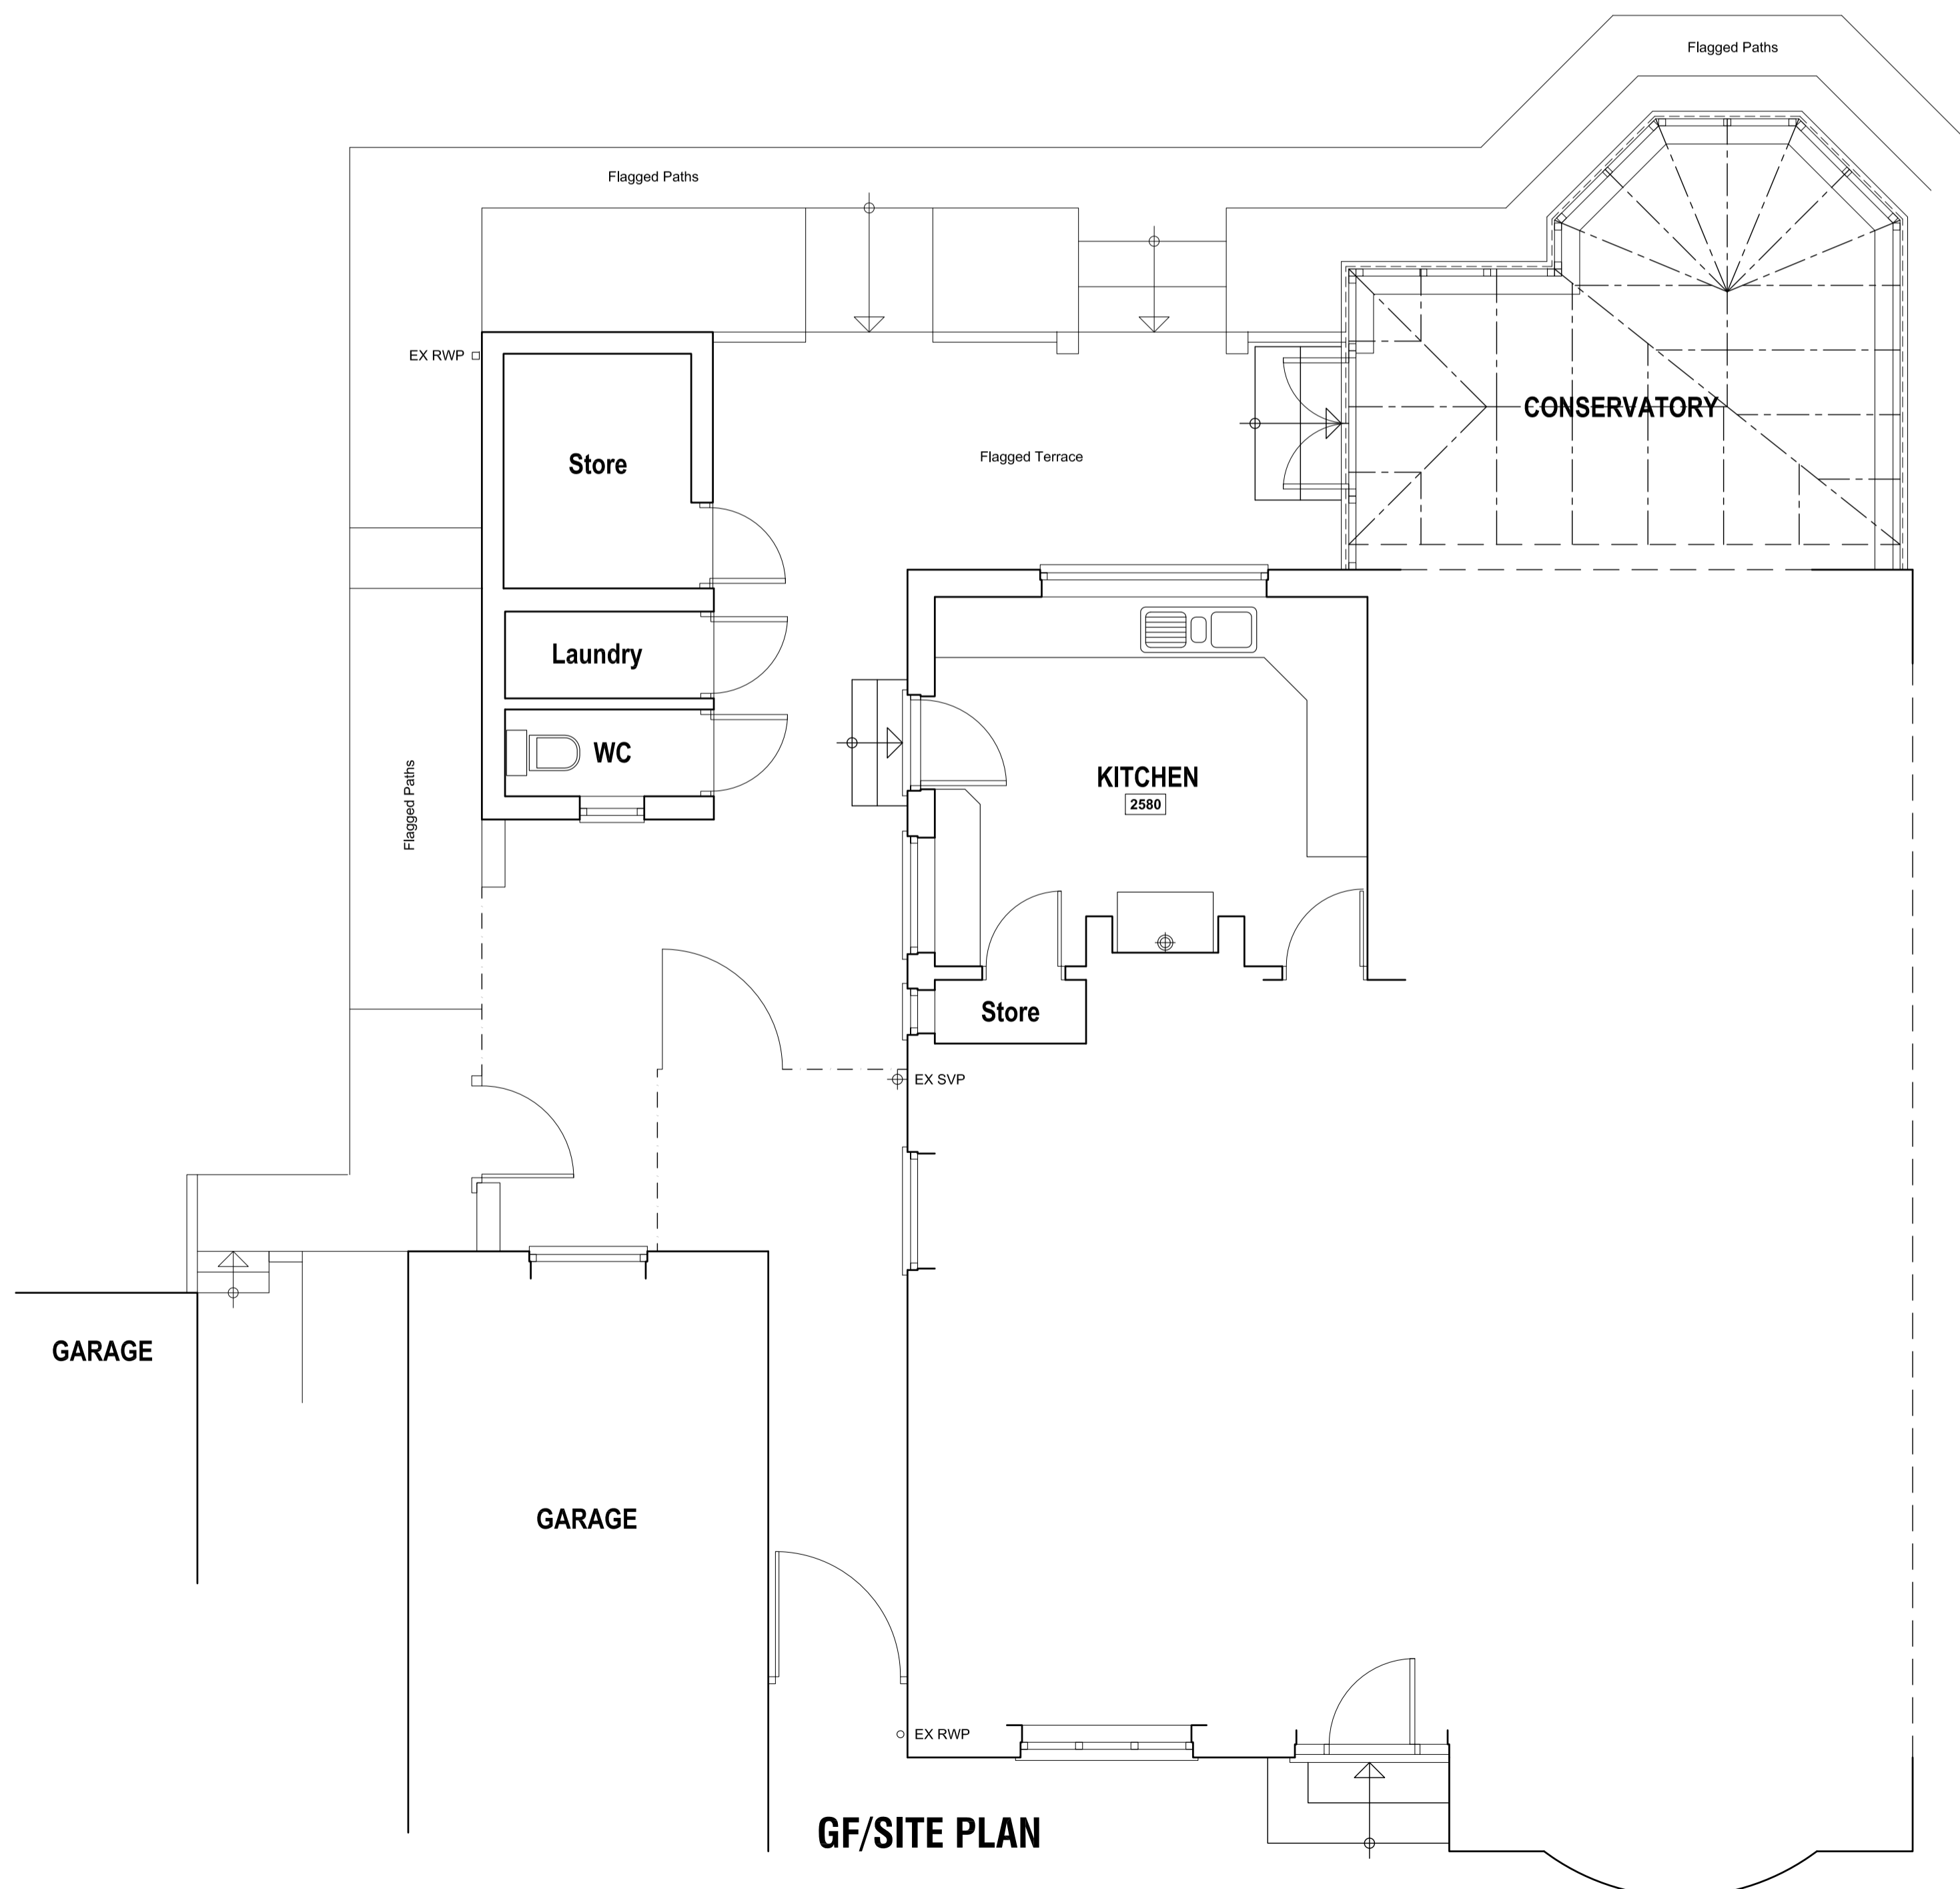

GF/SITE PLAN

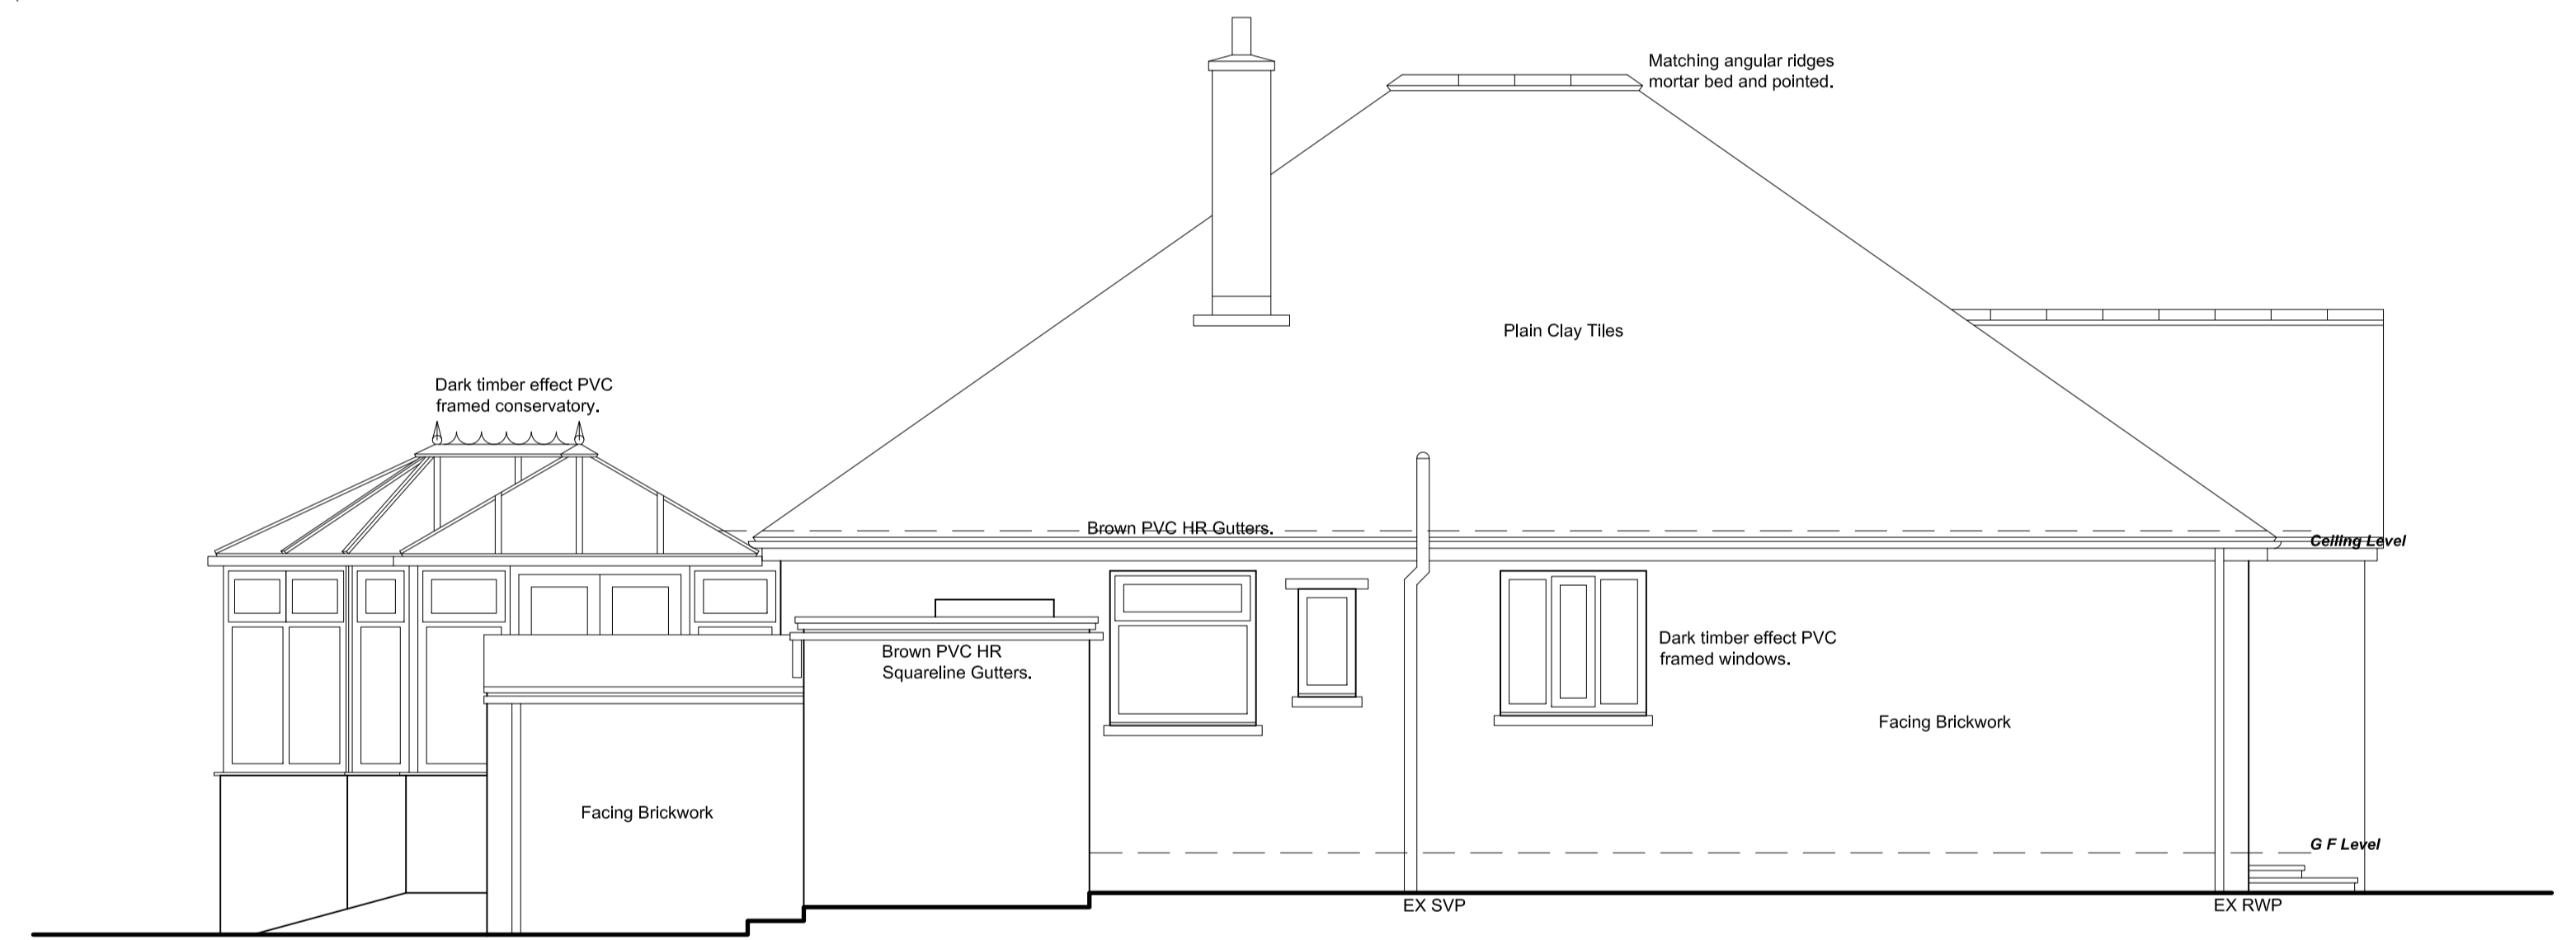

SIDE ELEVATION

Revision	Date	Description
PROPOSED EXTENSION TO, THE CROFTINGS, 5 PILLEY HILLS, TANKERSLEY, BARNSELEY, S75 3AT.		
SURVEY Plans and Elevations.		
Mr & Mrs Colbridge.		
		
<small> J.E. Architectural Ltd 23 Windmill Road, Wombwell, Barnsley, S73 8PW. Tel: 01226 754507 Email: j.eald@btconnect.com </small>		
<small>This drawing and the copyright is the Architectural Company's property and may be used or reproduced only by agreement. All Dimensions in Millimetres Unless specified otherwise and subject to verification on site.</small>		
Scale: 1:50 @ A1		Date: MARCH 2018
Ref: 201725		Drwg No: 01
0cm	2cm	4cm