


FRONT ELEVATION



SIDE ELEVATION




REAR ELEVATION

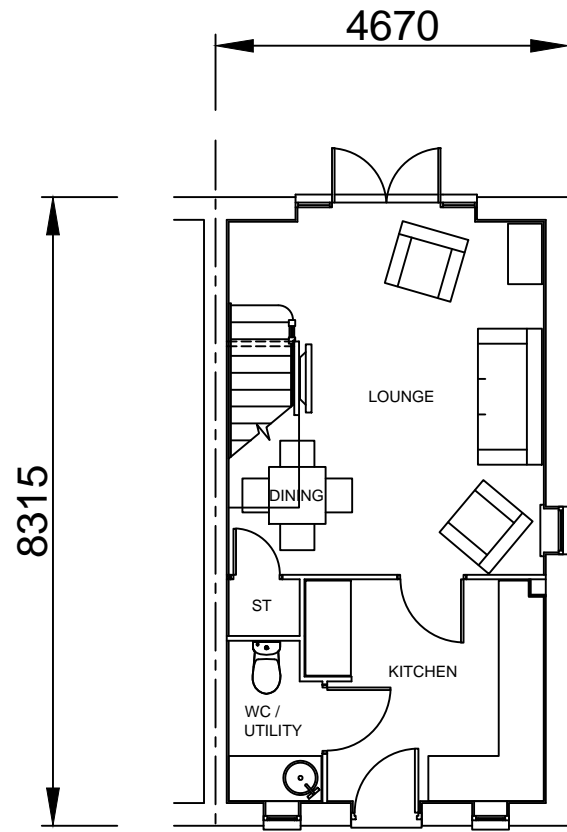

GROUND FLOOR PLAN

N300TE-5

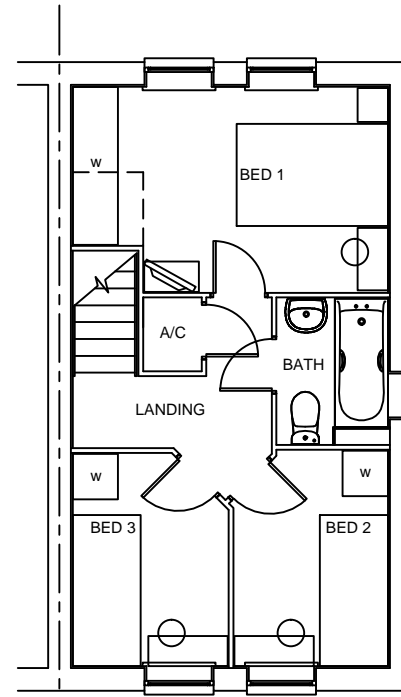

FIRST FLOOR PLAN

N300TE-5

TOTAL FLOOR AREA - 701 Sq ft

House Type: **N300TE-5**

Description: **PLANNING ELEVATIONS**

Site/Marketing Name: **NON GRANT FUNDED** Site Ref:

Scale: 1 : 100 Date: March 13 Drawn: GDT Checked: GDT Spec: A3

Date:

Description:

Rev:

