



GROUND FLOOR PLAN SCALE 1:100@A3

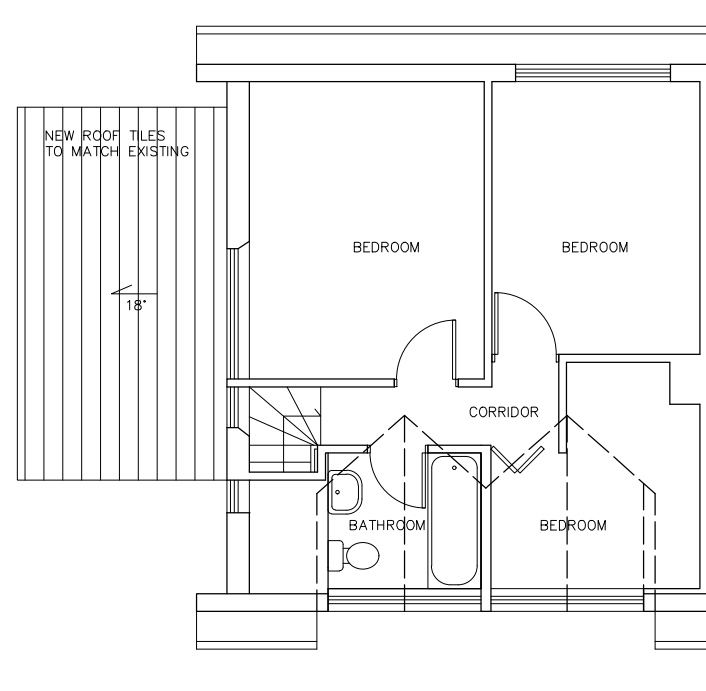

FIRST FLOOR PLAN SCALE 1:100@A3

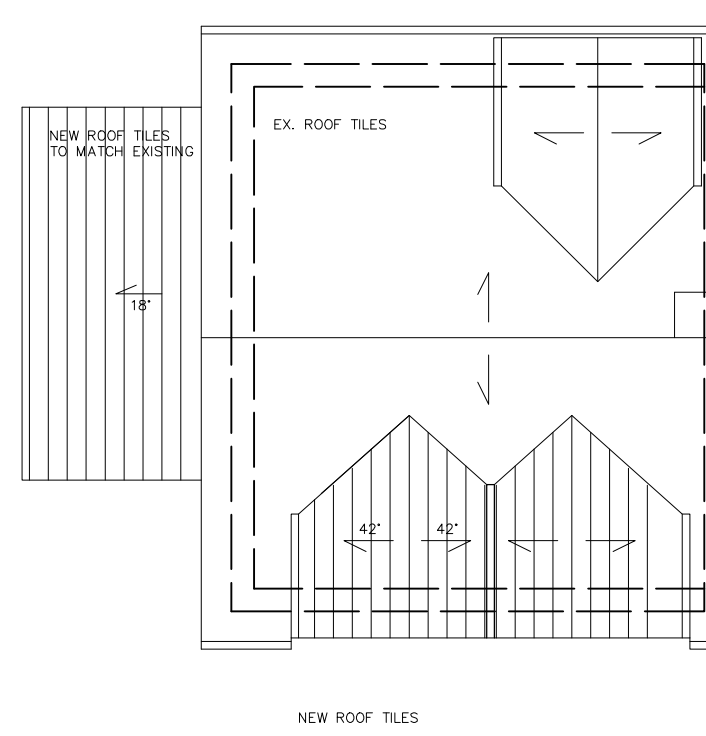

ROOF PLAN SCALE 1:100@A3

client **MR ANDY SYLVESTER**

project **16 PILLEY GREEN, TANKERSLEY,
BARNESLEY, S75 3AE**

title **PROPOSED PLANS**

drawing no **A18-175/03** revision -

scale **1:100@A3** date drawn **30/10/2018**

SPACE
studio



18 Mylor Road
Sheffield
S11 7PF

Telephone +44 (0) 114 263 1762

Revision - date drawn **30/10/2018** Drawn By **AMA**

Comments **FIRST ISSUE**