



INFORMATION WITHIN THIS DRAWING IS NOT NECESSARILY PRODUCED TO SCALE.
ALWAYS USE FIGURED DIMENSIONS AND CO-ORDINATES - IF IN DOUBT, ASK.

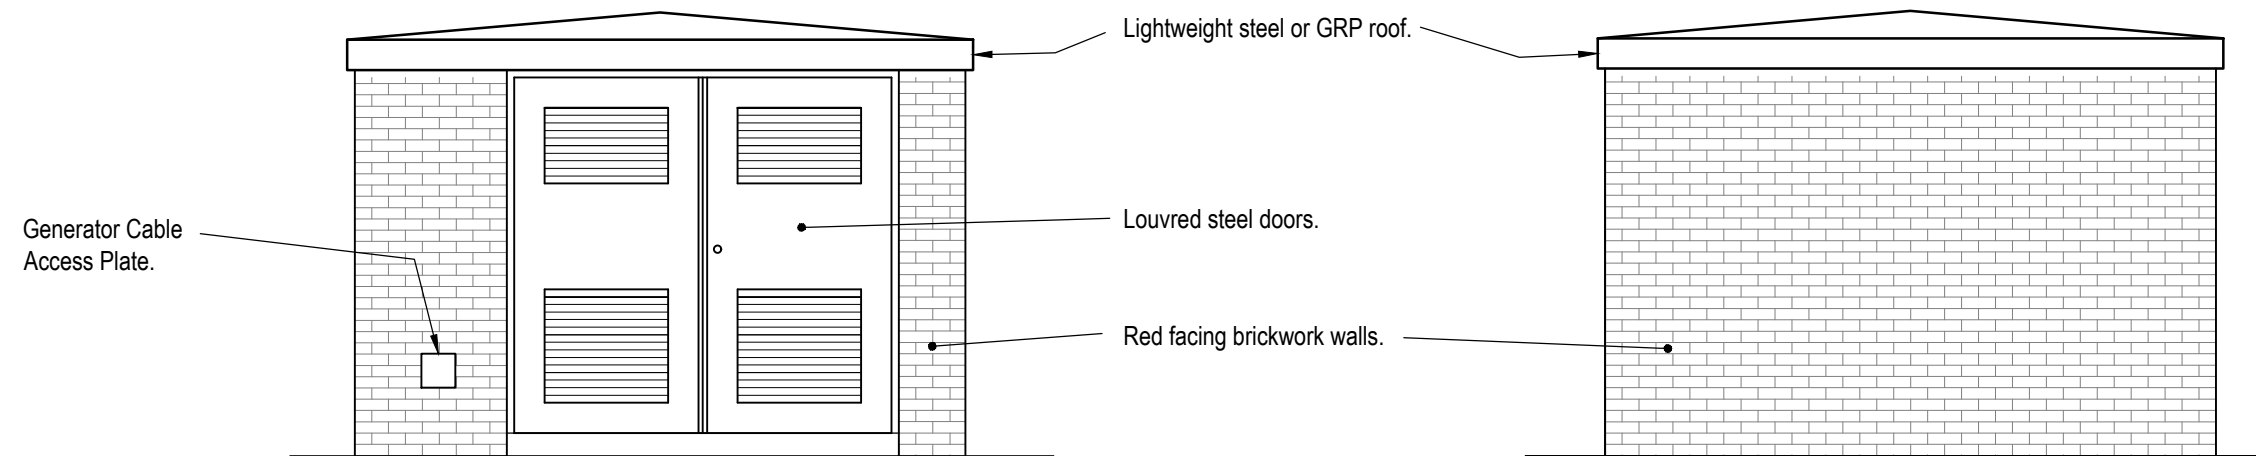

FRONT ELEVATION

SIDE ELEVATION

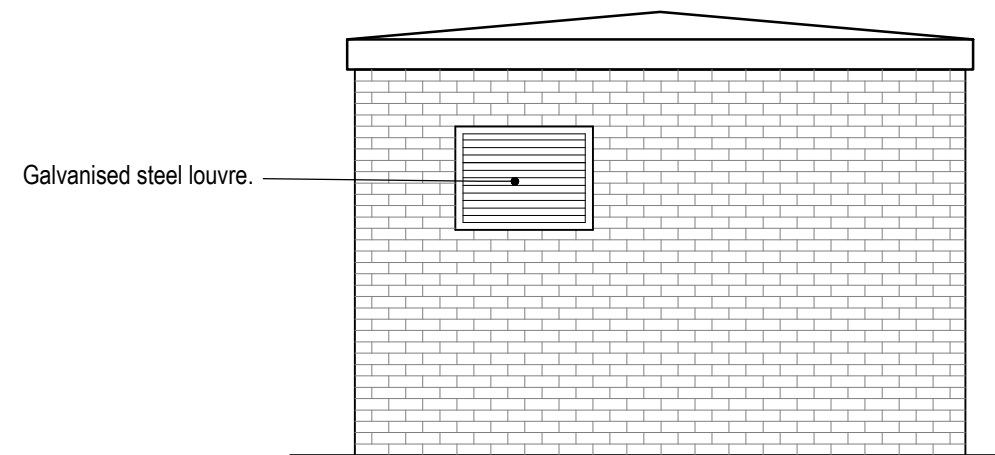

REAR ELEVATION

Eastwood & Partners
CONSULTING ENGINEERS

St. Andrew's House
23 Kingfield Road
Sheffield
S11 9AS

Tel 0114 255 4554
Fax 0114 255 4330

mail@eastwoodandpartners.com
www.eastwoodandpartners.com



E.V WADDINGTON LTD.

ROCKINGHAM

SUB-STATION ELEVATIONS

A	First Issue.			
REV	DESCRIPTION	SIG	CHK	DATE
SCALE WHEN PLOTTED AT A3		DRAWING STATUS		
1:50		PRELIMINARY		
DRAWN	CHECKED	DATE	DRAWING NUMBER	REV
MW	AP	11-06-18	39724/014	A