


RESPONSIBILITY IS NOT ACCEPTED FOR OTHERS SCALING DIRECTLY FROM THIS DRAWING. DO NOT SCALE FROM THIS DRAWING. USE WRITTEN DIMENSIONS ONLY.

0mm 10 20 30 60mm ORIGINAL SHEET SIZE A1
1:1

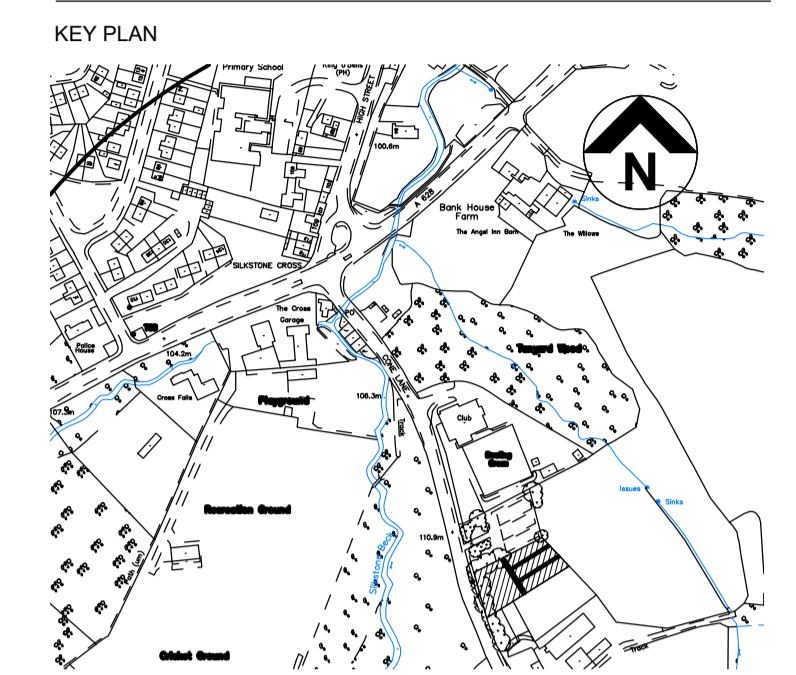

THIS DRAWING IS PRODUCED FOR USE IN THIS PROJECT ONLY AND MAY NOT BE USED FOR ANY OTHER PURPOSE. NPS PROPERTY CONSULTANTS LTD ACCEPTS NO LIABILITY FOR THE USE OF THIS DRAWING OTHER THAN THE PURPOSE FOR WHICH IT WAS INTENDED IN CONNECTION WITH THIS PROJECT AS RECORDED IN THE 'PURPOSE FOR ISSUE' AND 'FILE STATUS CODE'.
THIS DRAWING MAY NOT BE REPRODUCED IN ANY FORM WITHOUT PRIOR WRITTEN AGREEMENT OF NPS PROPERTY CONSULTANTS LTD.
© CROWN COPYRIGHT AND DATABASE RIGHTS 2020 ORDNANCE SURVEY LICENCE NUMBER 100022264


Notes:




Photo 1




Photo 2

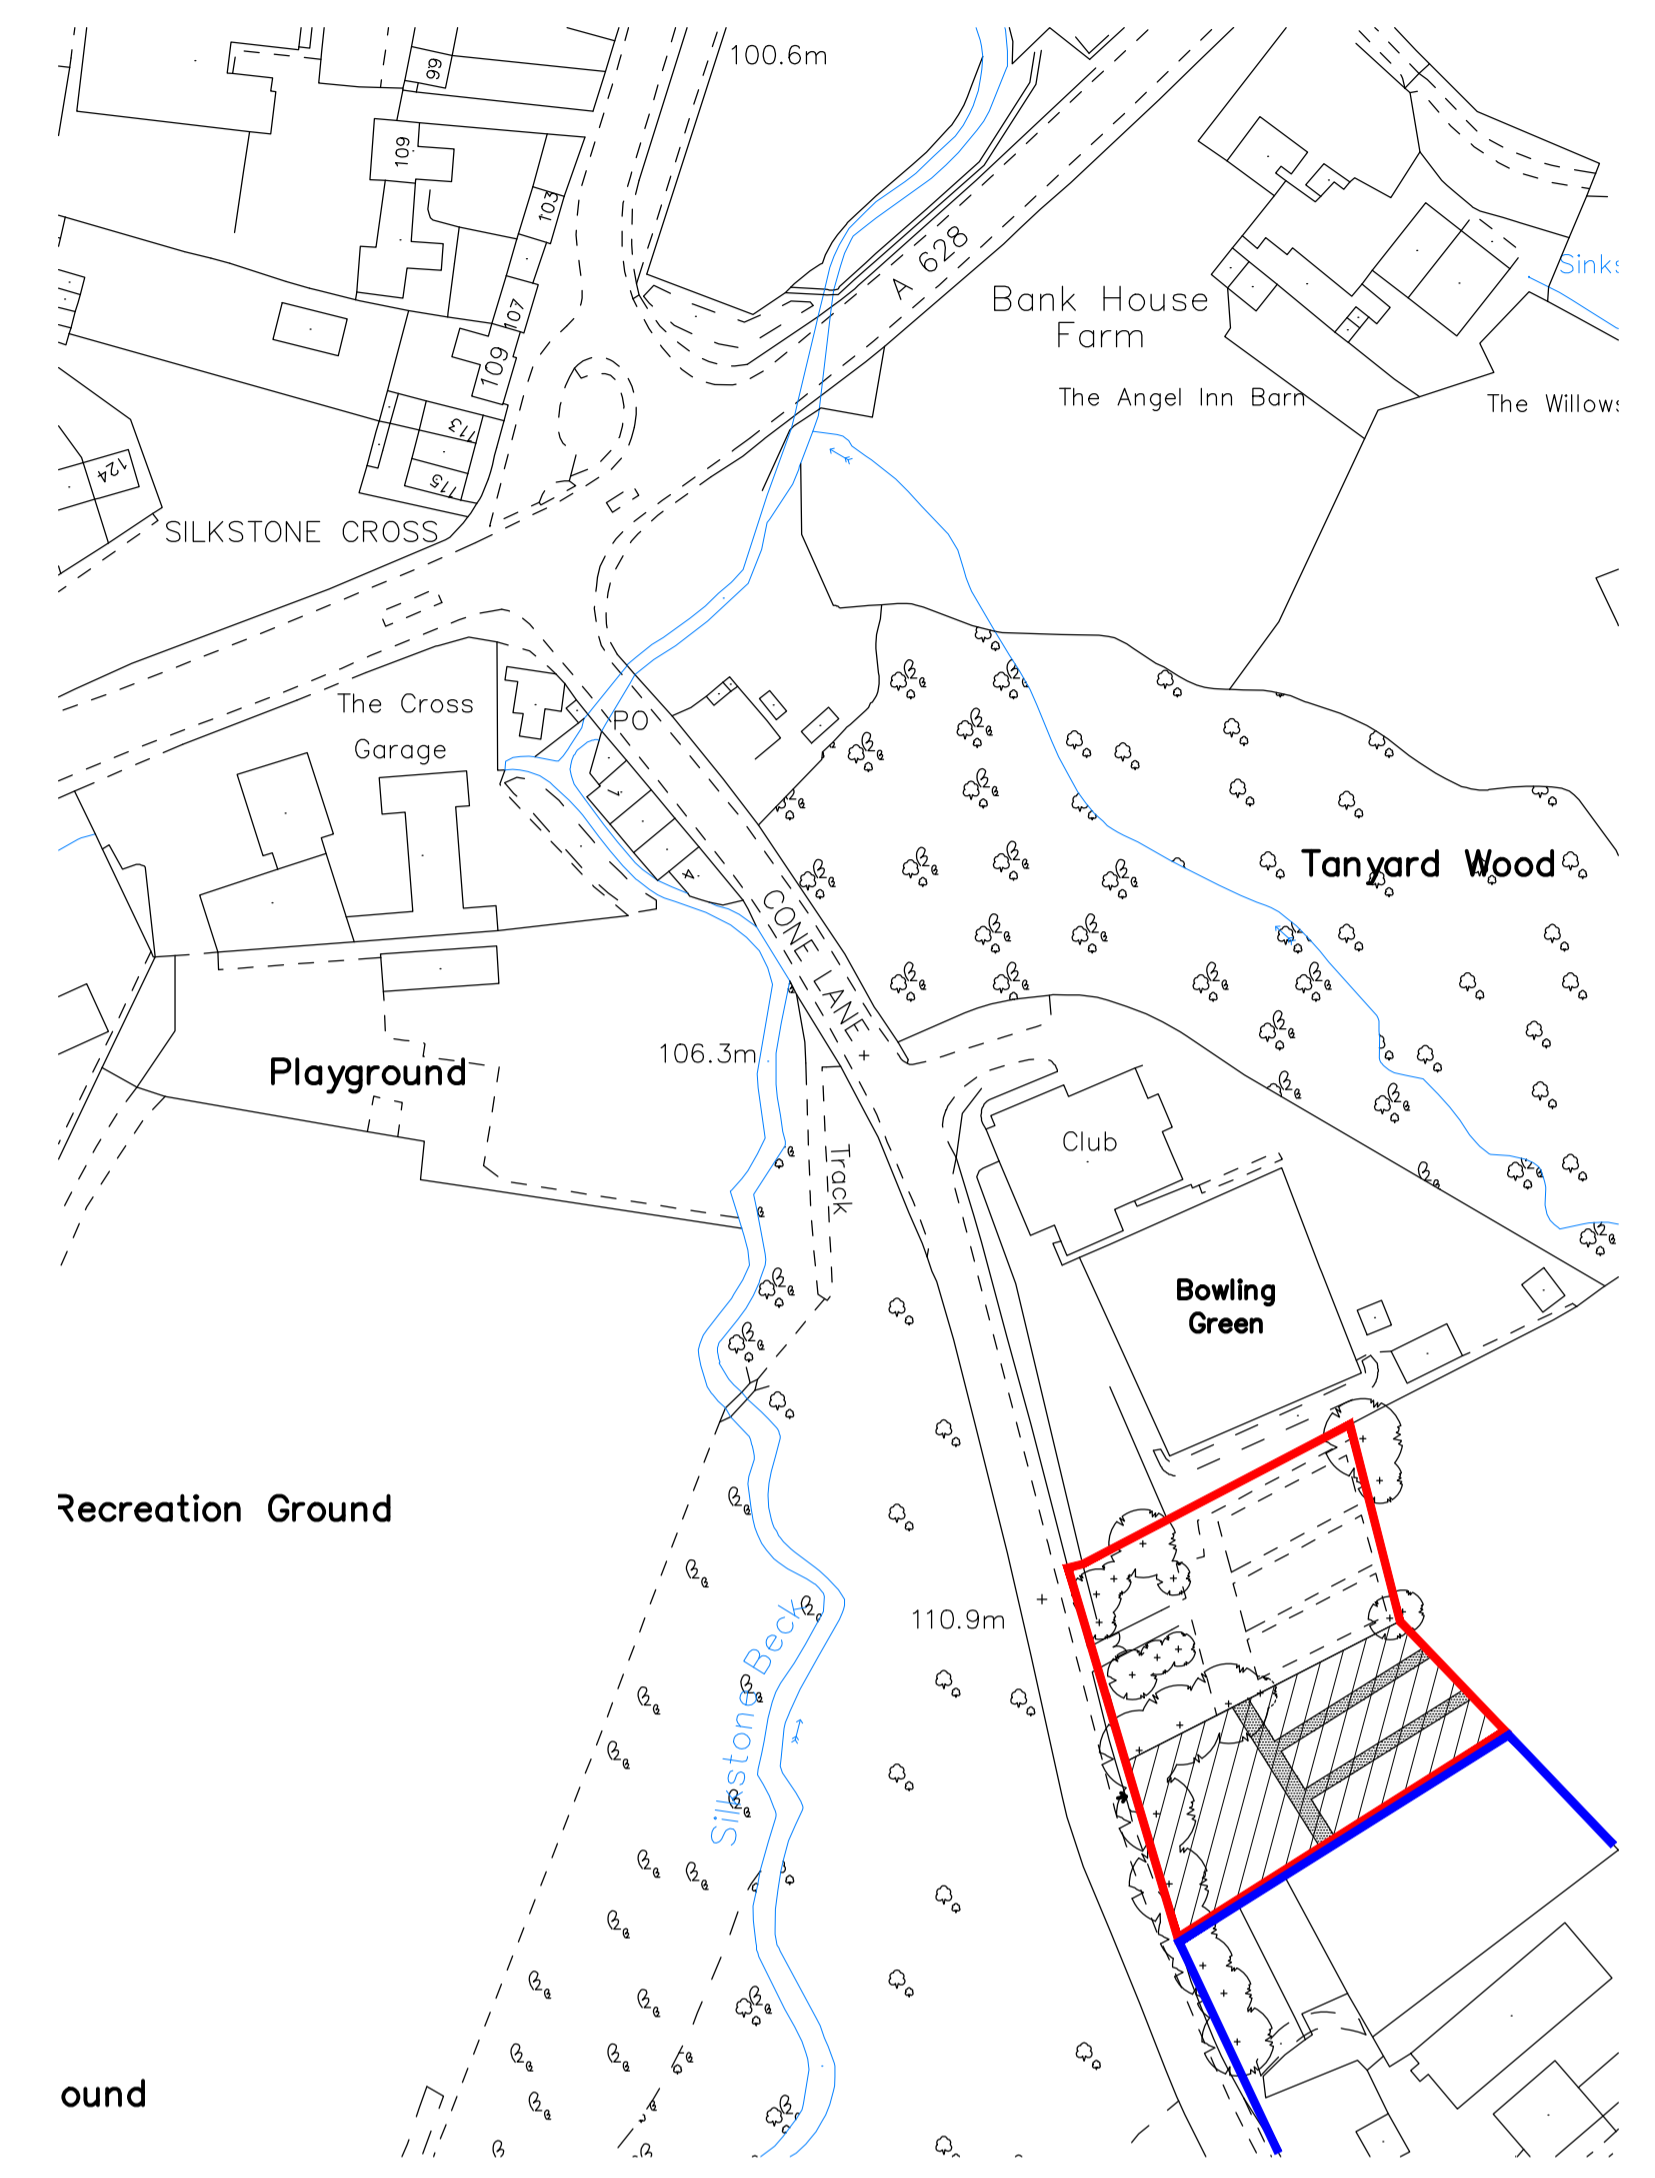

01 LOCATION PLAN
1:1250

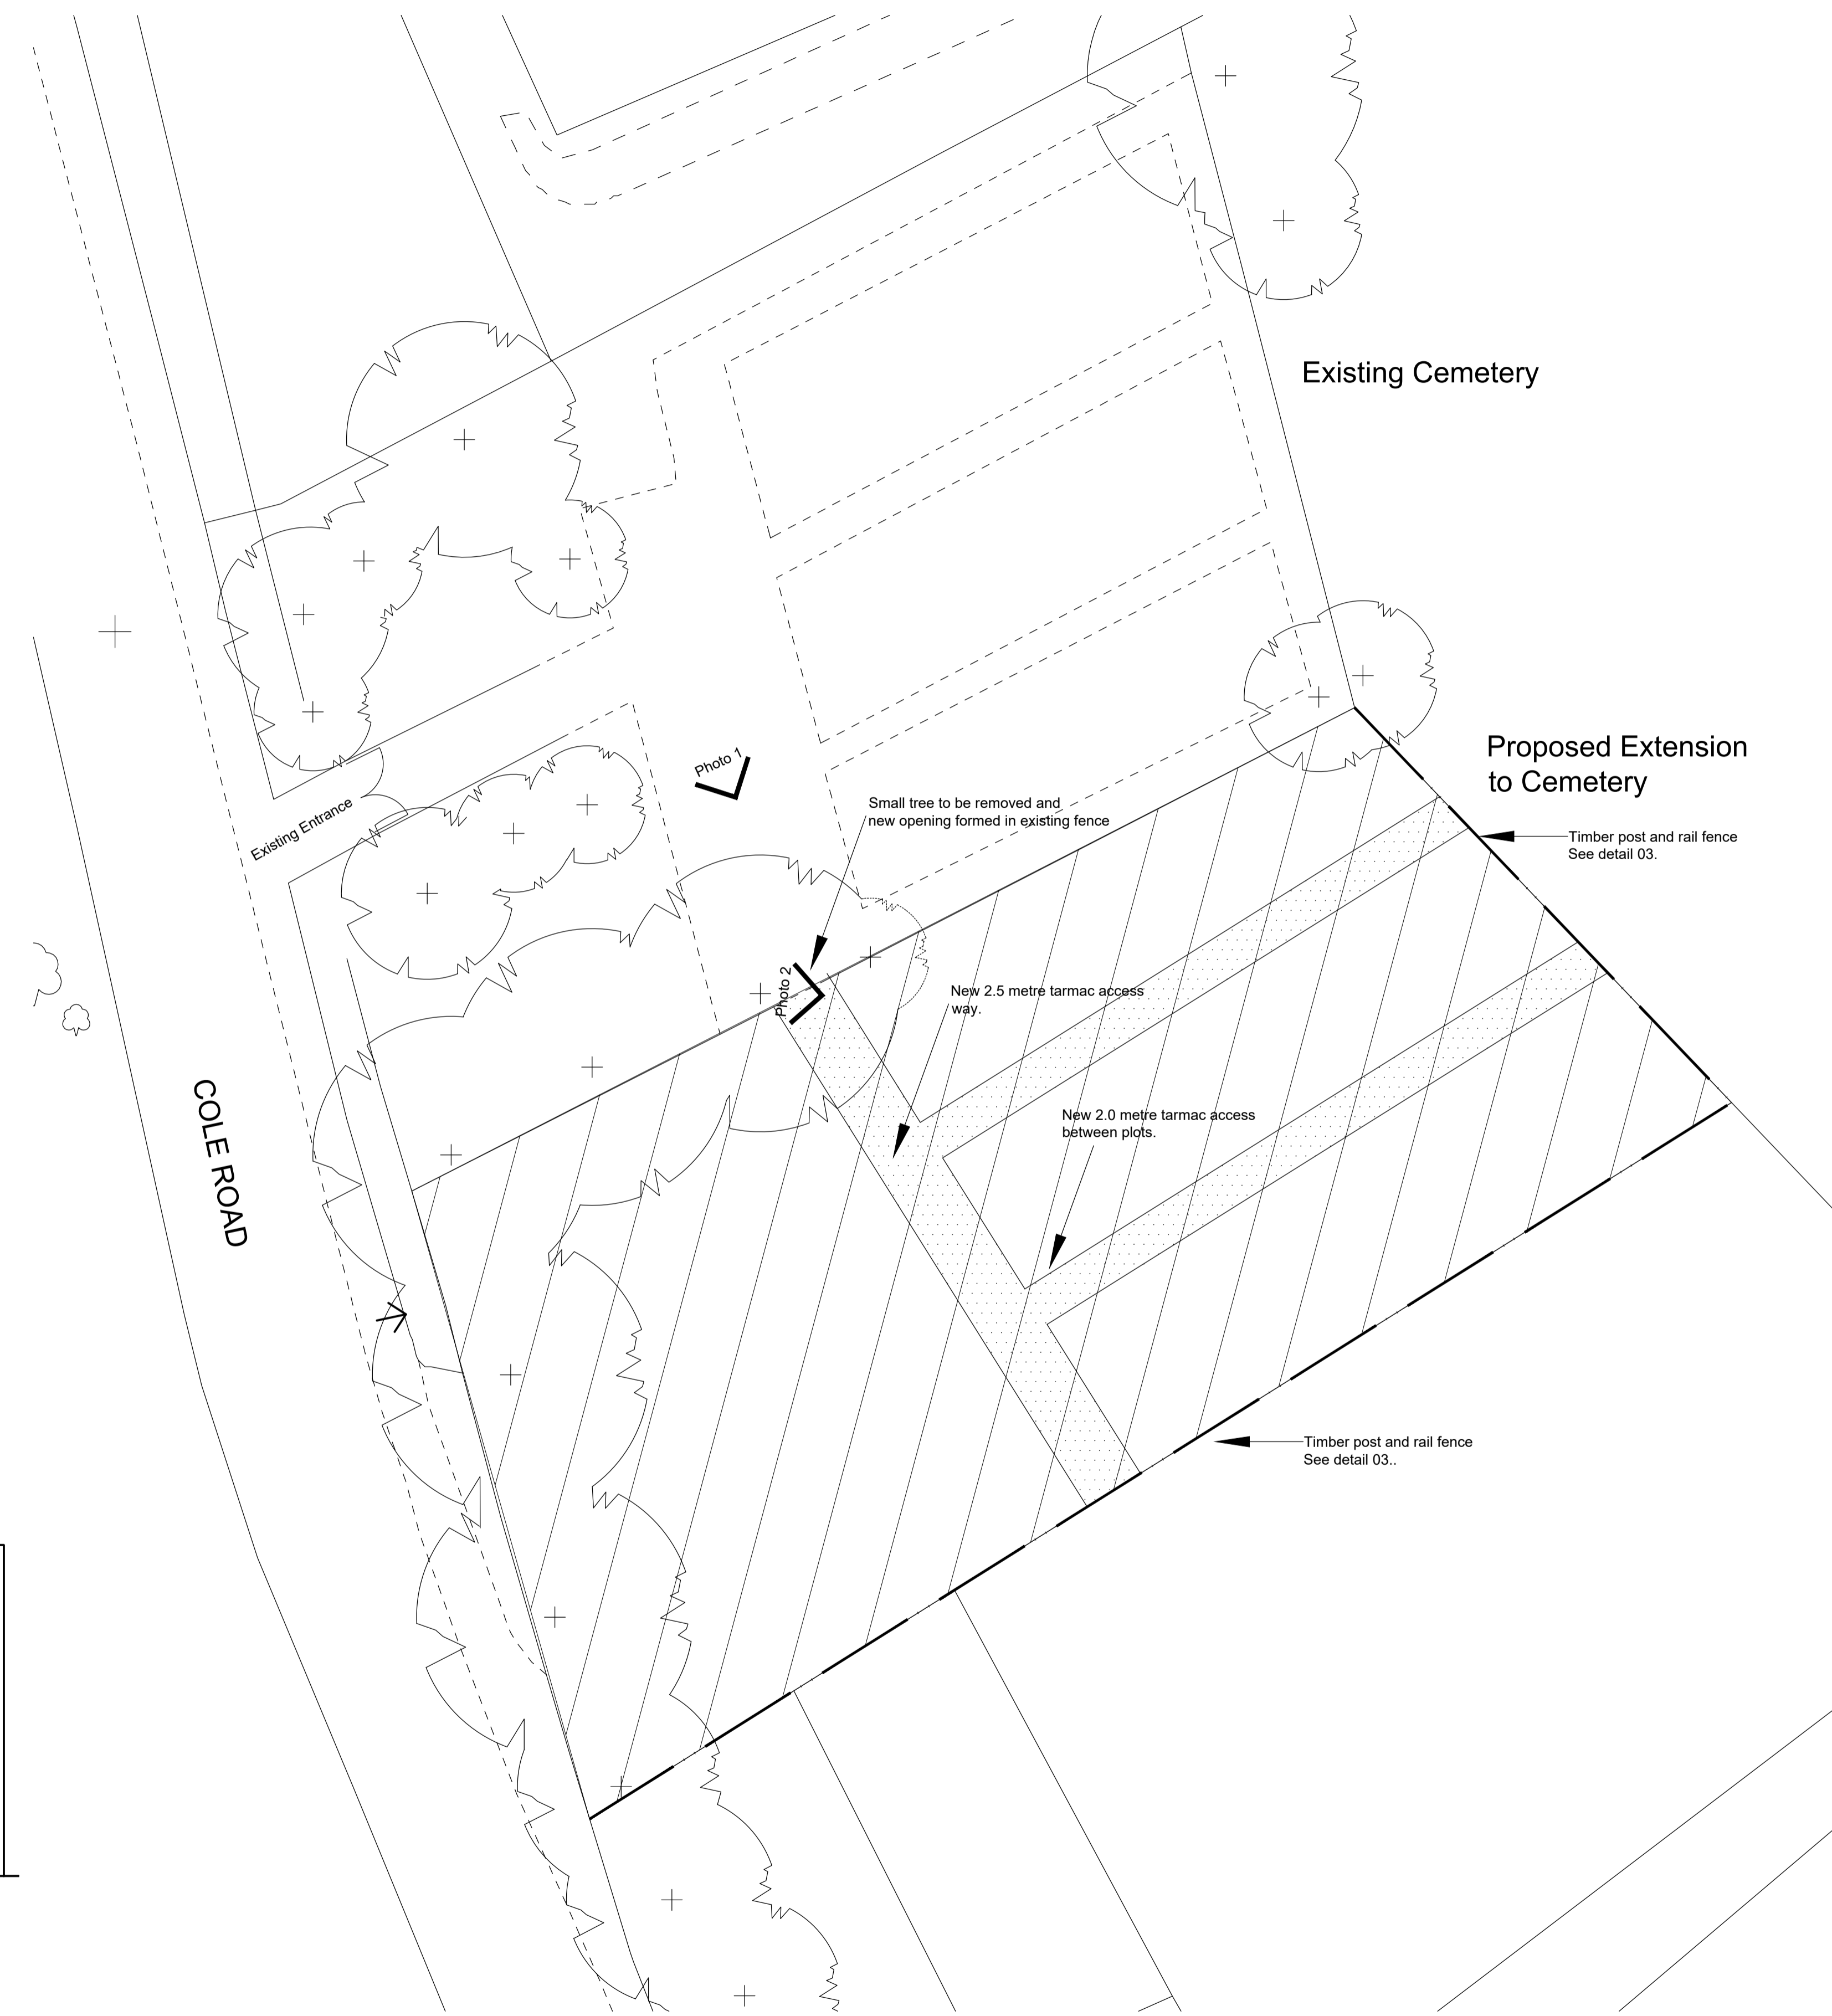

02 SITE PLAN
1:200

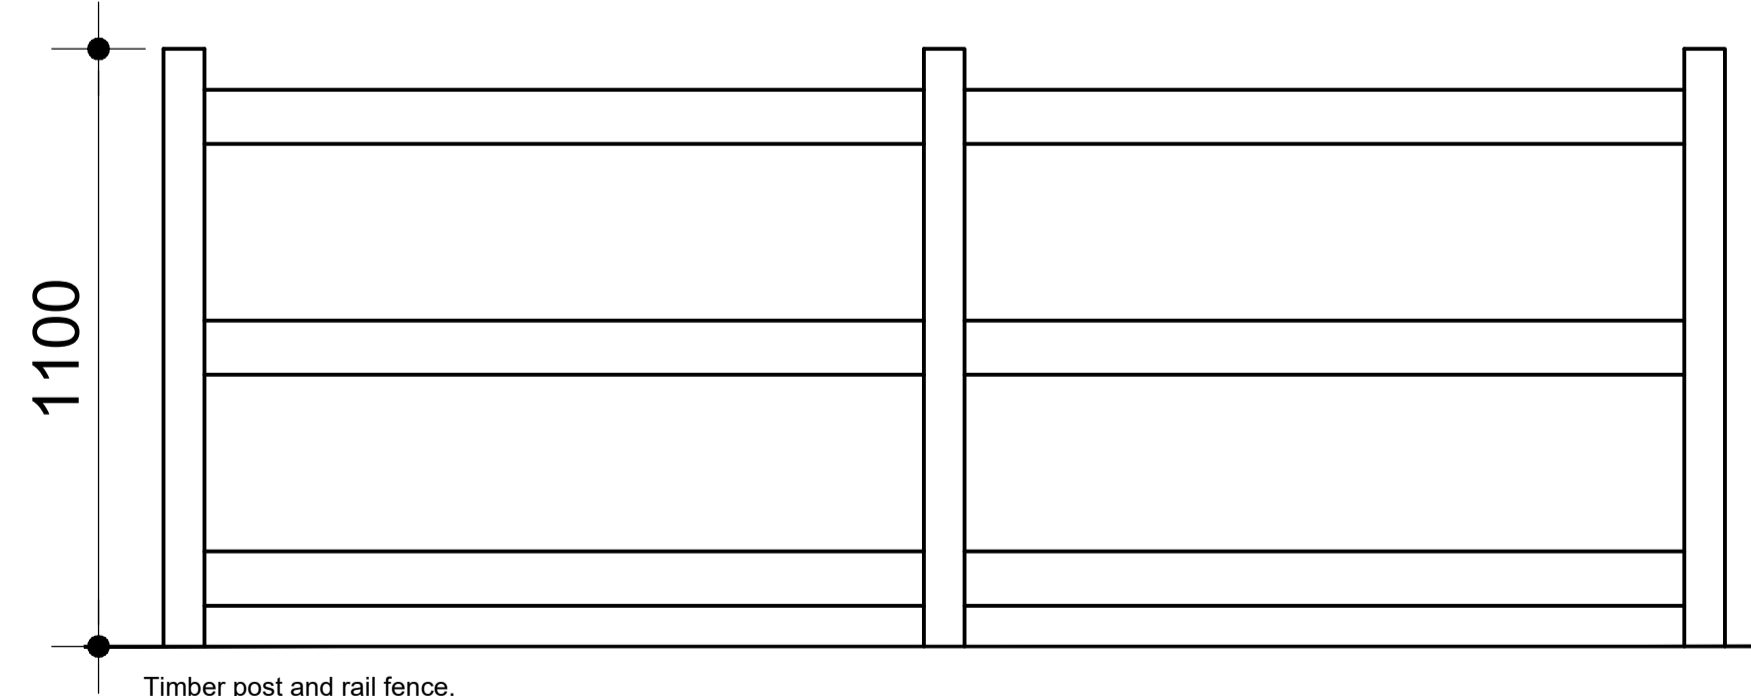

03 BOUNDARY TREATMENT
1:5

REV	DRAWN	DATE	CHECKED	DATE	APPROVED	DATE
P1	ICP	30/3/2020				



CLIENT
BMBC Bereavement Services

PROJECT
Land Extension to Silkstone Cemetery

TITLE
Proposed Plan

SCALES Varies DISCIPLINE ARCHITECT PROJECT NUMBER 105115

DRAWING NUMBER	REV CODE	
NPS-DR-A(90)-001	P2	
STATUS CODE	PURPOSE OF ISSUE	DRAWN BY
S2	PLANNING APPROVAL	ICP