




NORTH ELEVATION

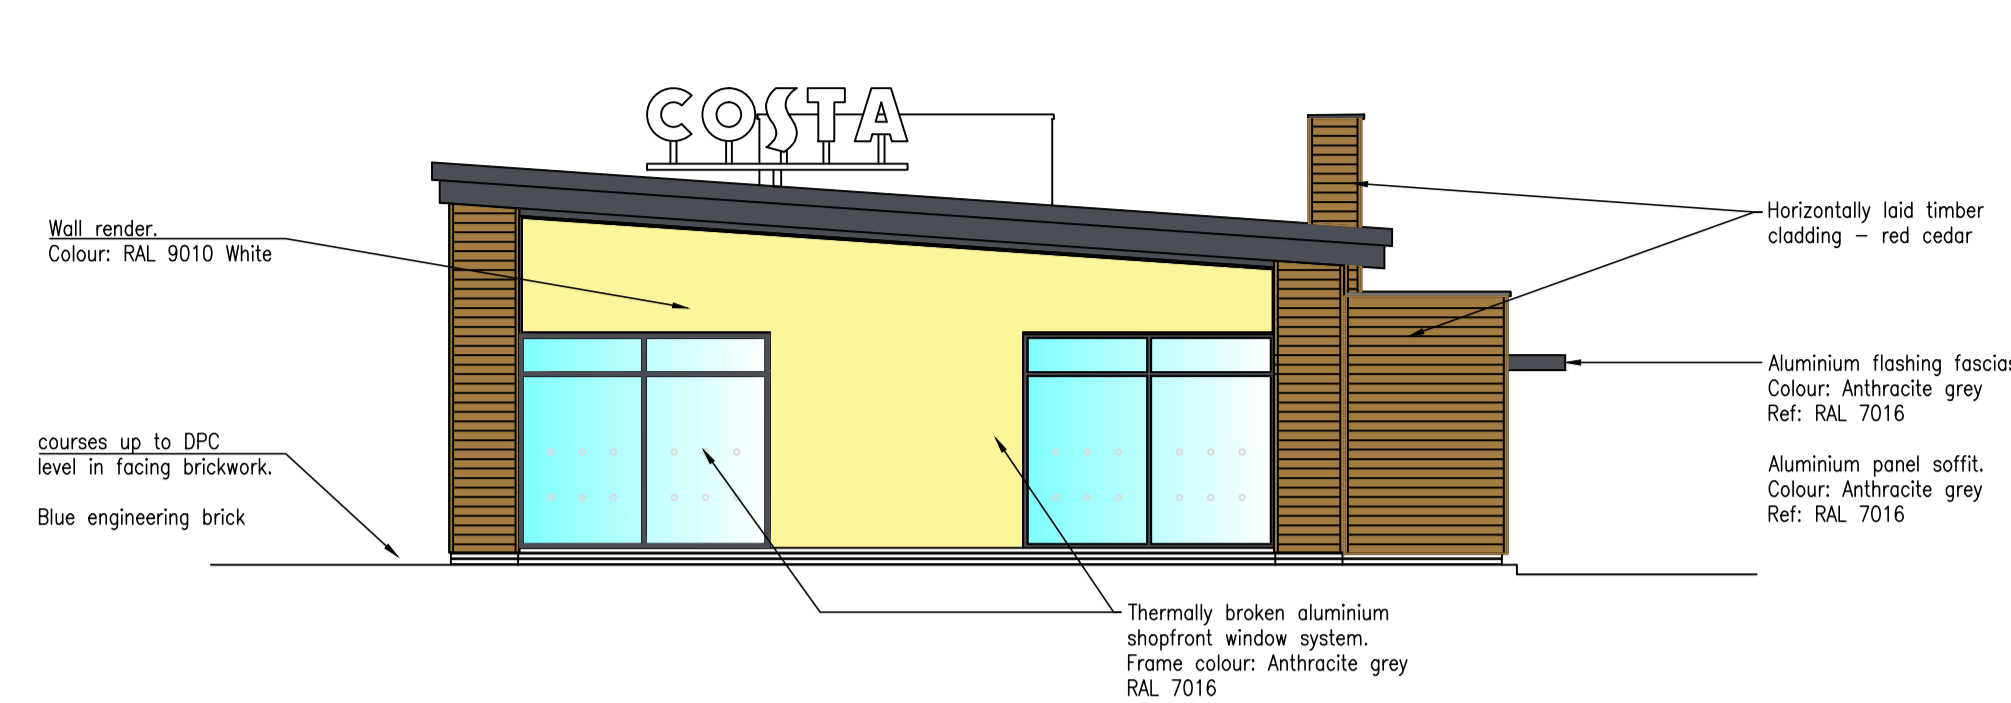


SOUTH ELEVATION

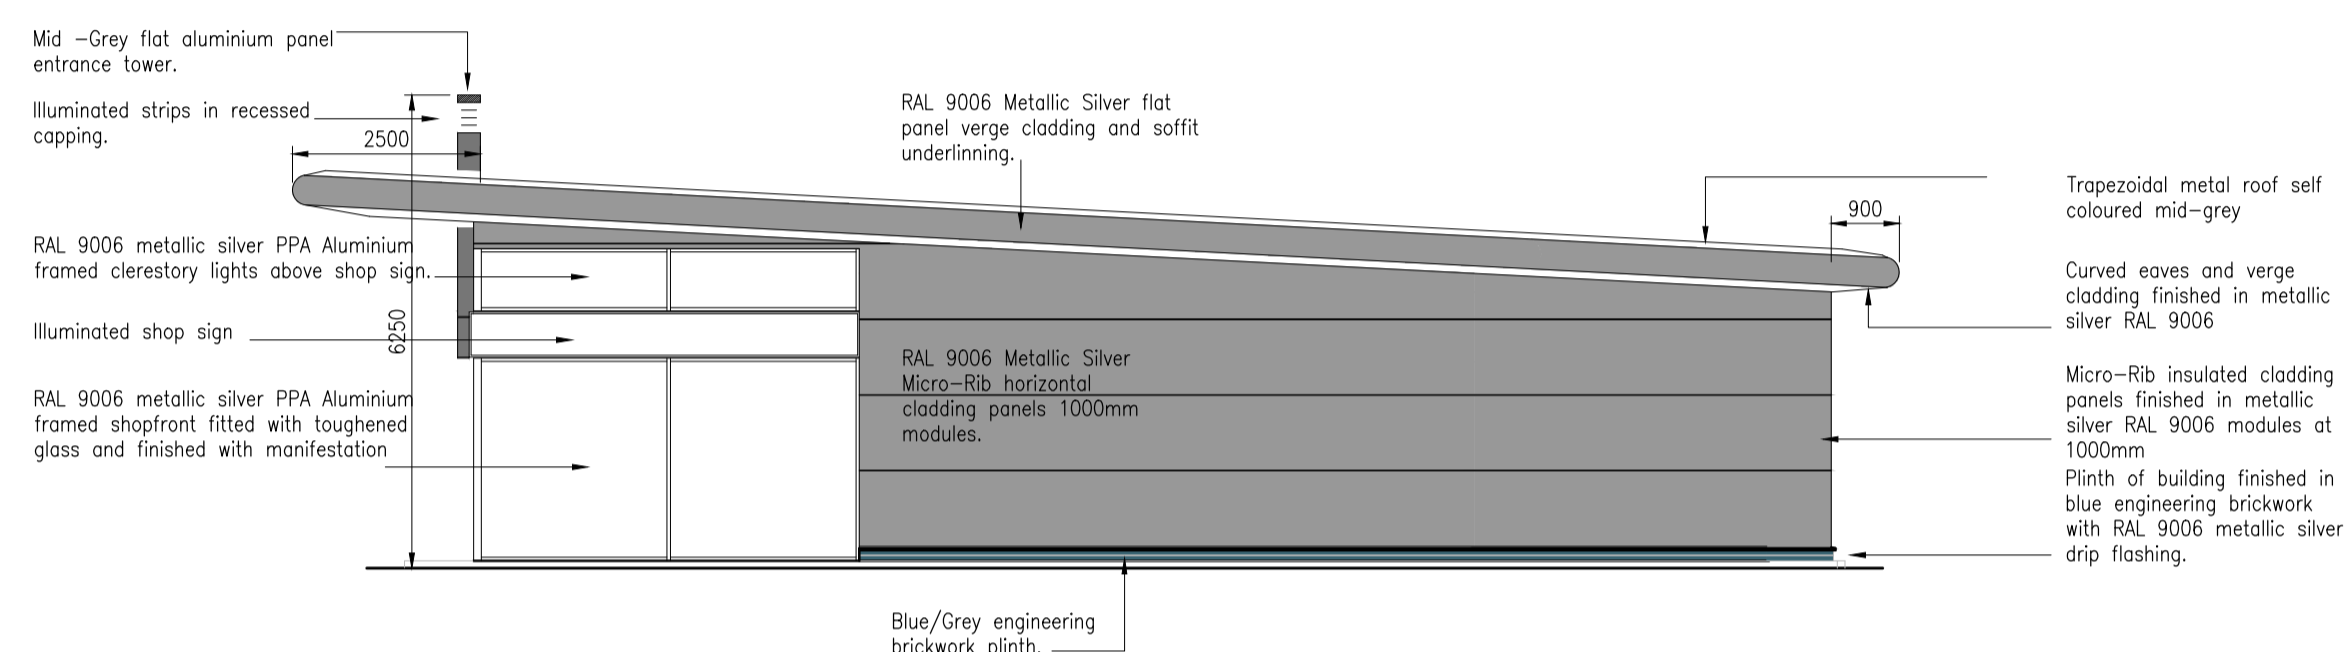


WEST ELEVATION

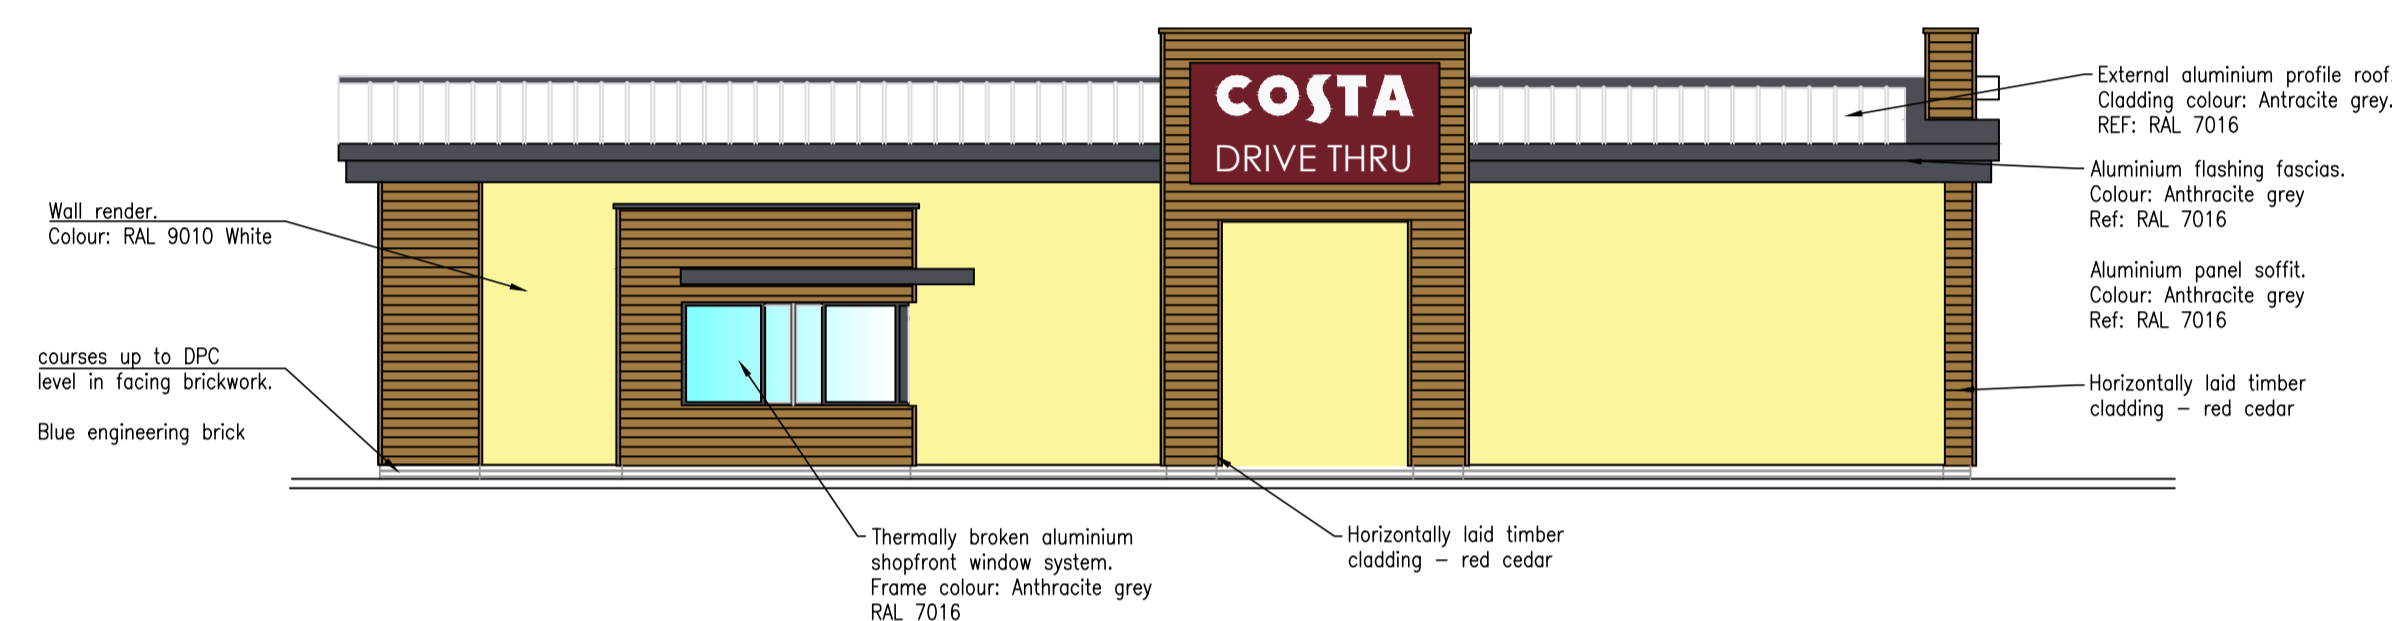


EAST ELEVATION

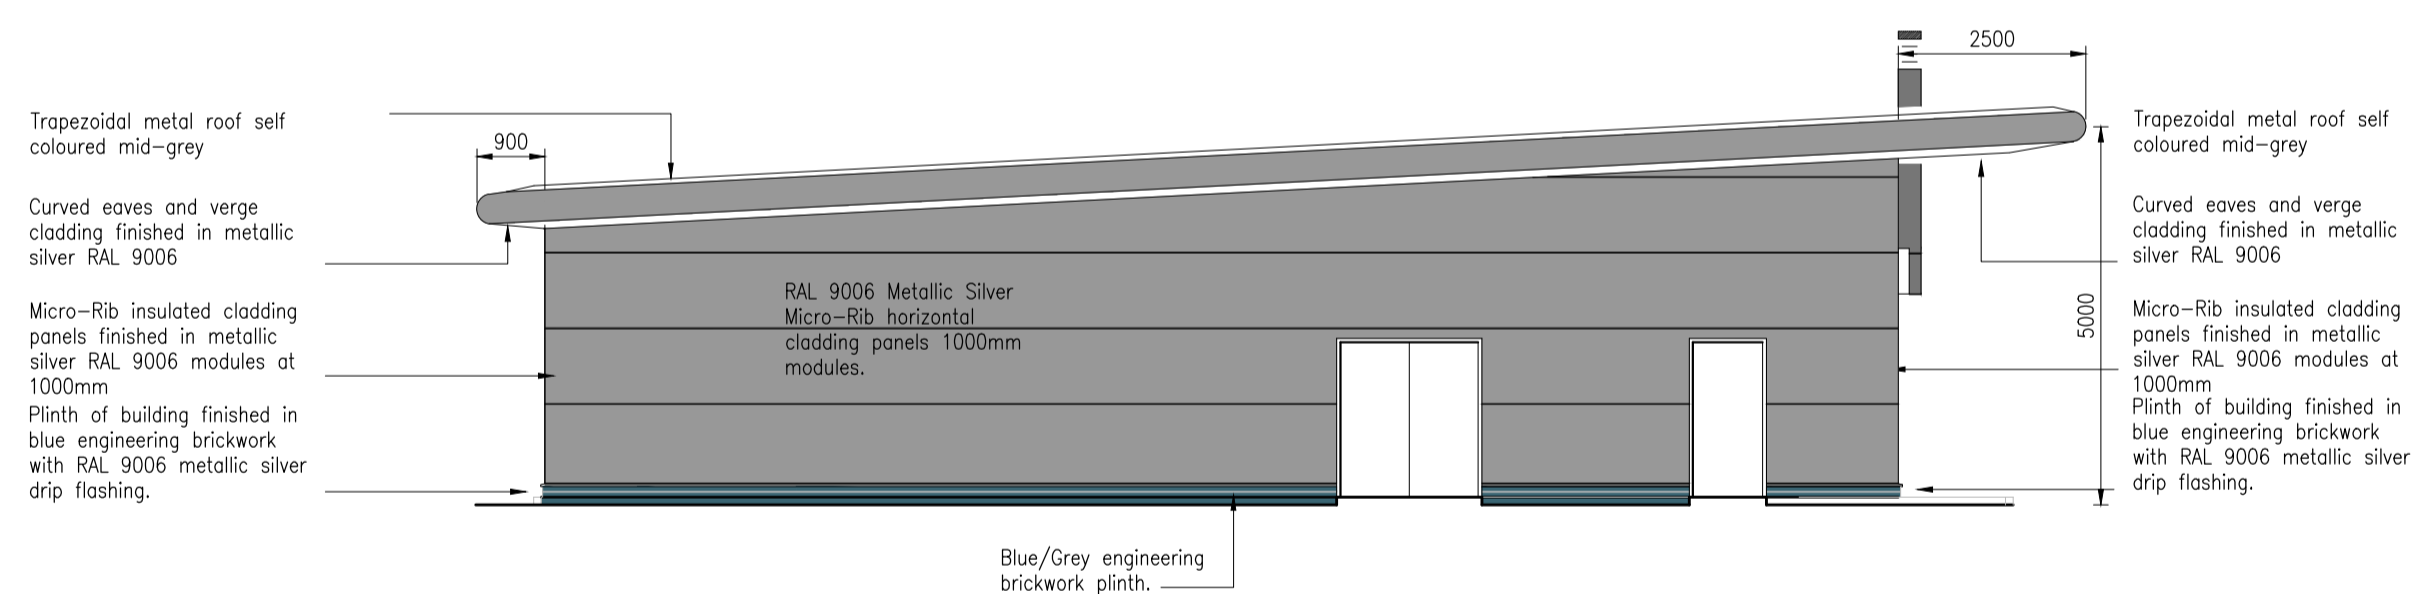

EAST ELEVATION

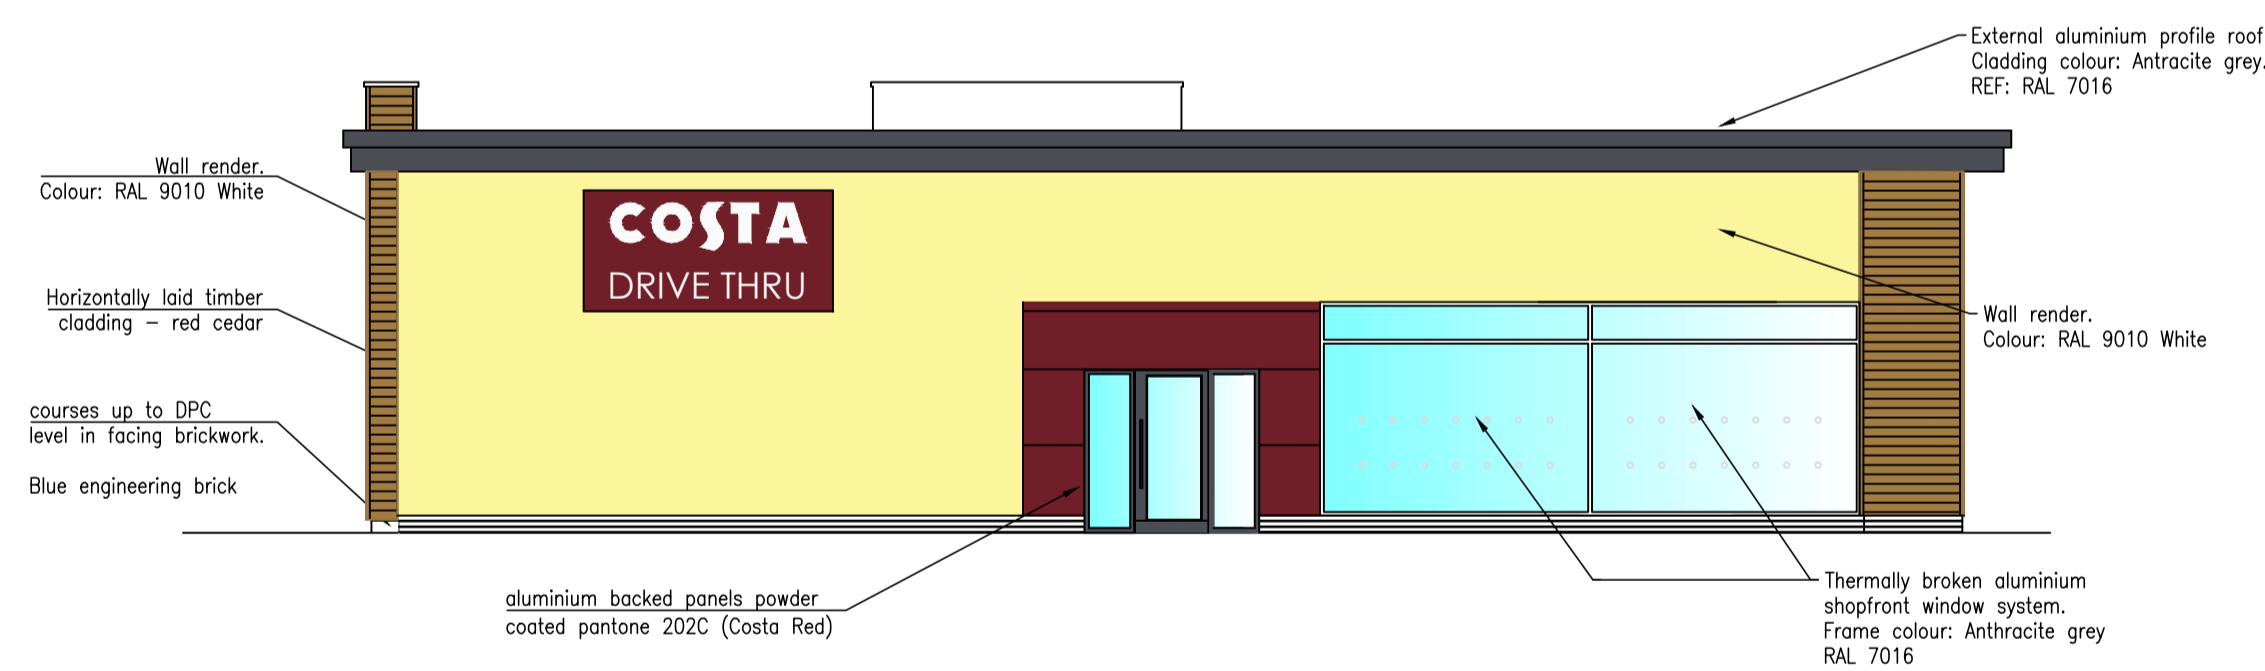

WEST ELEVATION

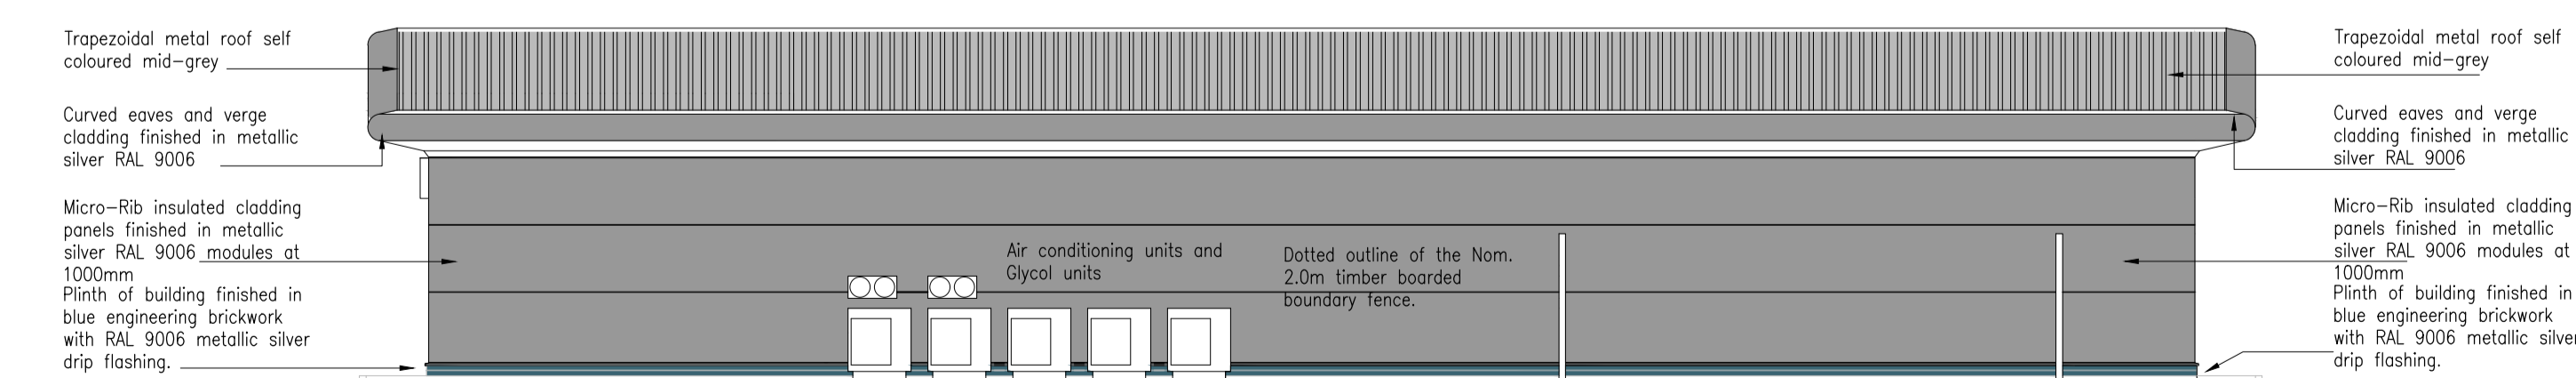

SOUTH ELEVATION



NORTH ELEVATION



PULMANN ASSOCIATES ARCHITECTS

Bridge House 18A Bridge Street Milnrow Lancashire OL16 3ND
T: 0161 427 9111 F: 0161 427 9113 E: mail@pulmann.com



THE KAY GROUP (UK) Ltd
SITE AT DEARNE VALLEY
BARNLEY.

PFS & DRIVE THRU COFFEE SHOP ELEVATIONS.

scale	date	drg no	rev
1:200@A1	APRIL 2017	M17-08-08	