


© copyright 2015
 This drawing and the copyrights and patents therein are the designer's property and may not be used or reproduced - only under contract.

ALL DIMENSIONS TO BE CHECKED ON SITE.
 DO NOT SCALE FROM THIS DRAWING. EXCEPT FOR THE PURPOSES OF LOCAL AUTHORITY PLANNING

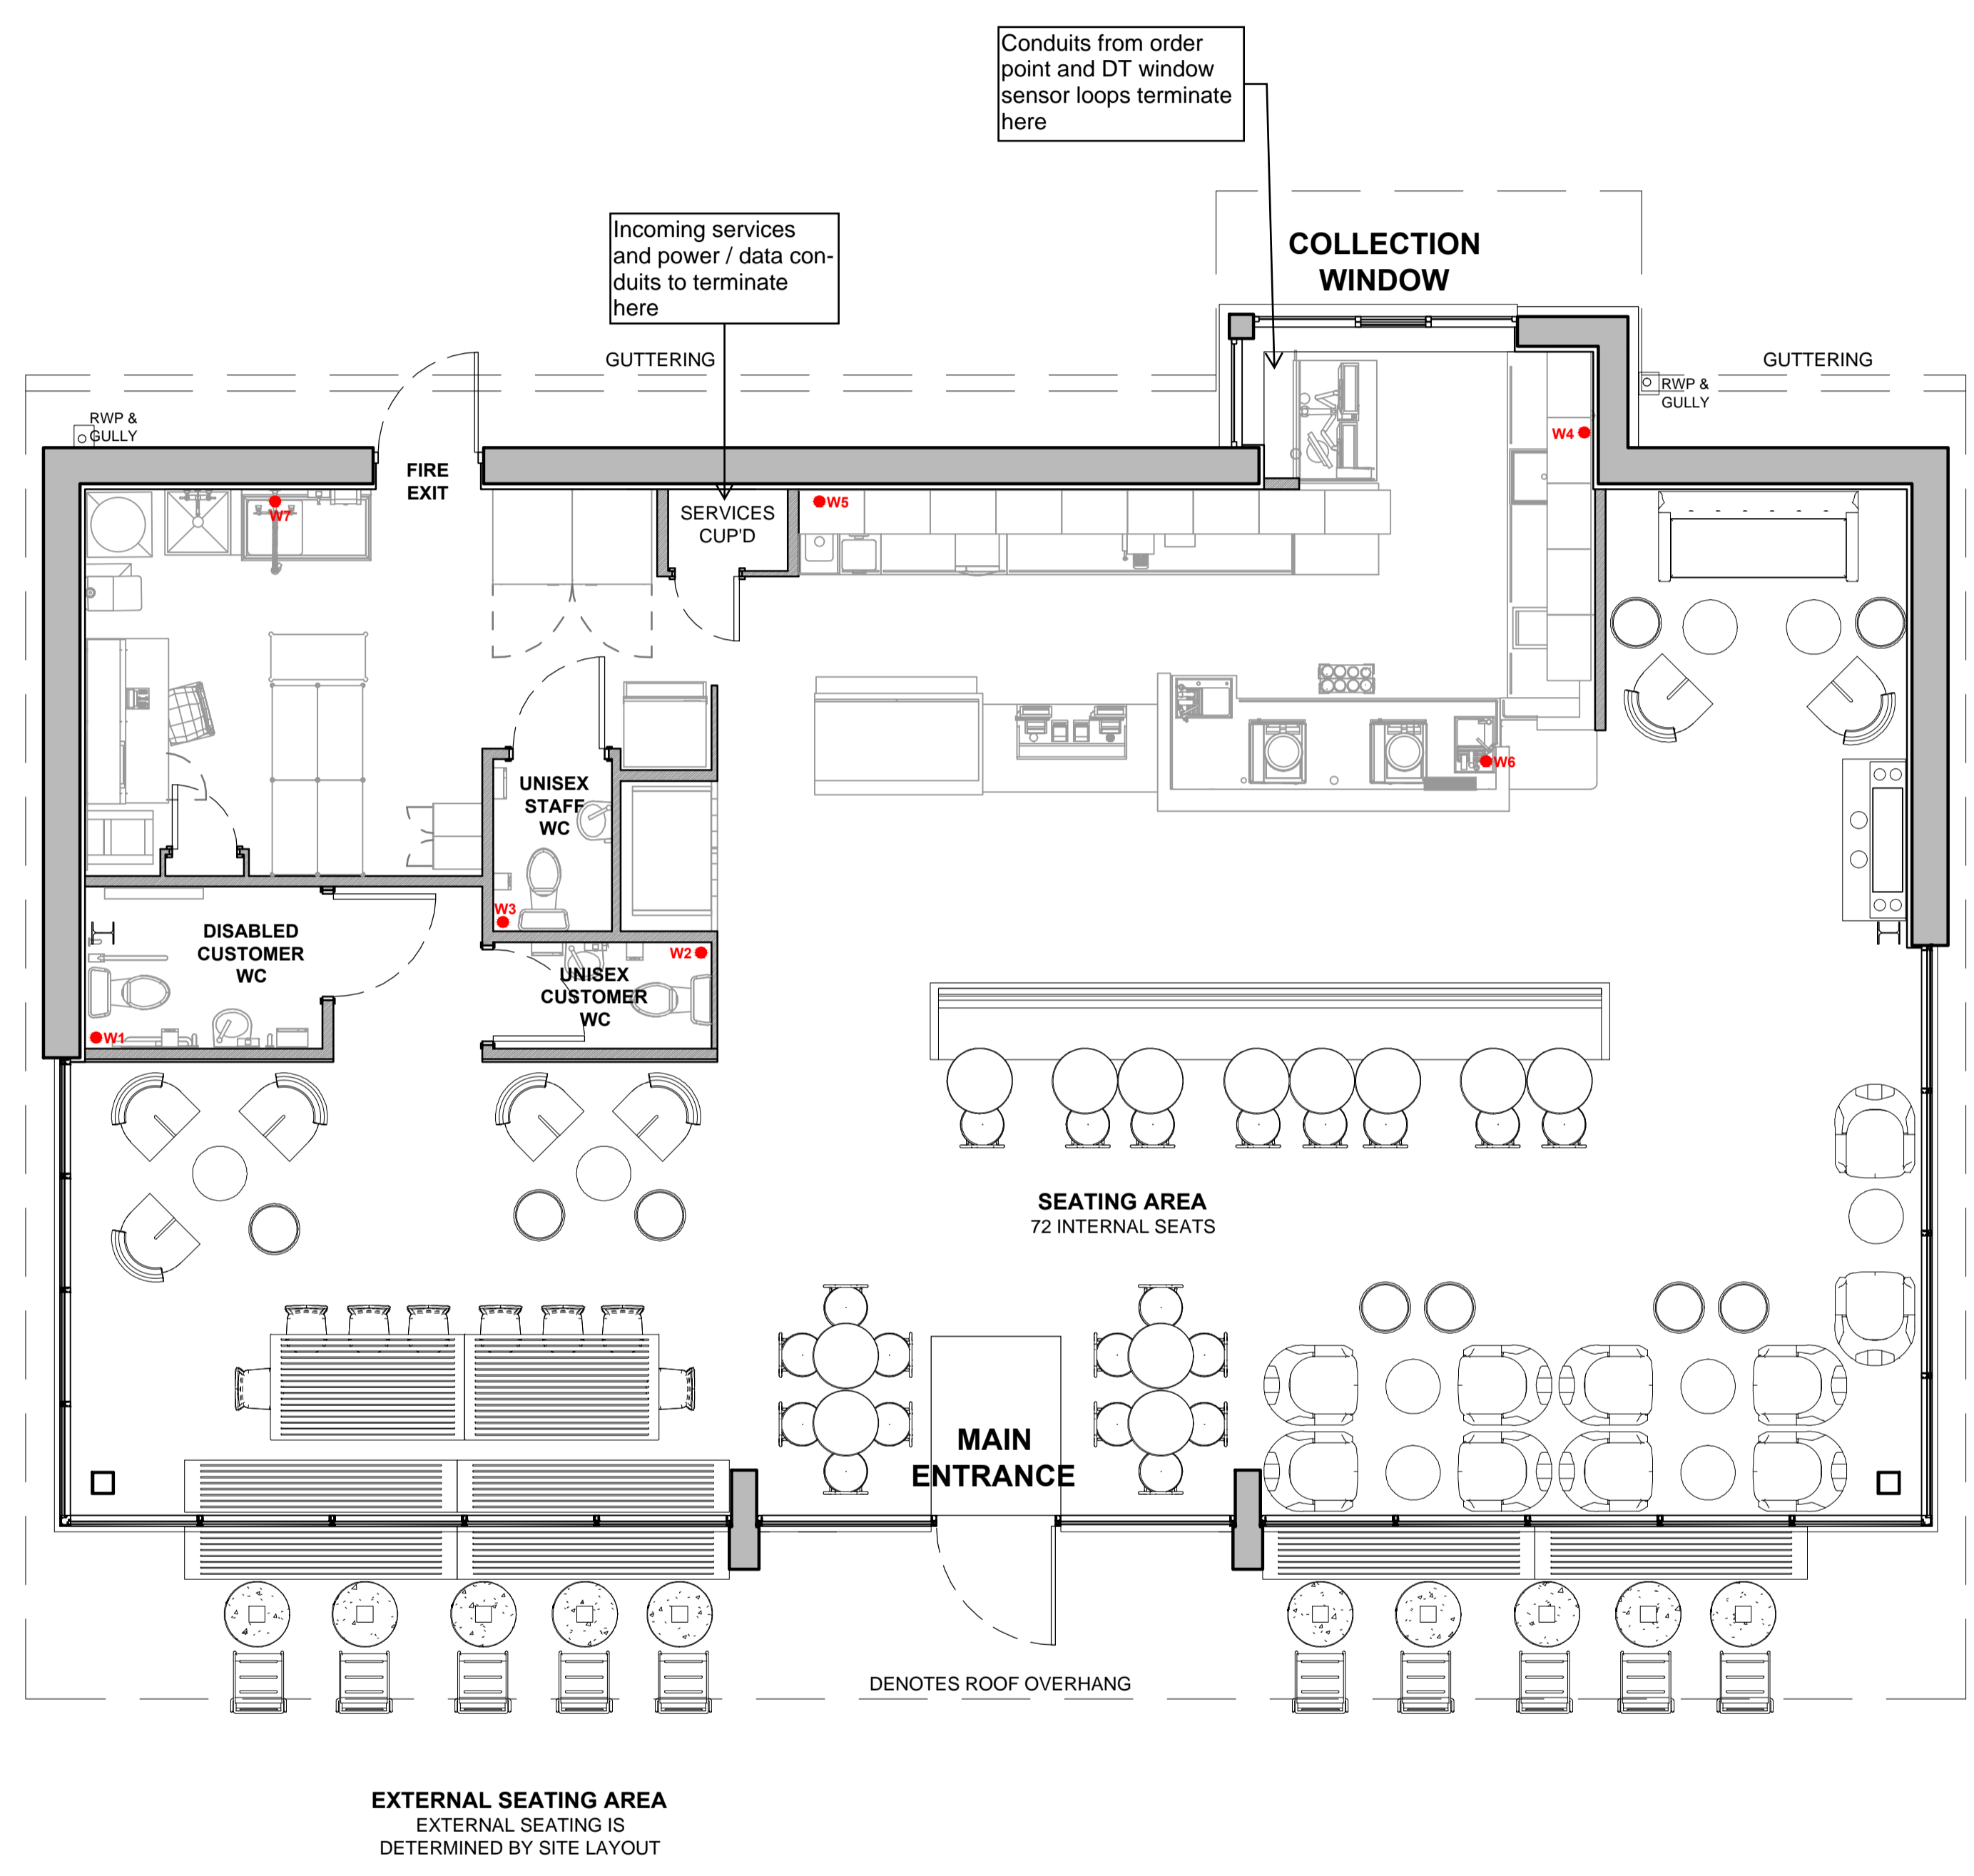

EXTERNAL SEATING AREA
 EXTERNAL SEATING IS DETERMINED BY SITE LAYOUT

Proposed ground floor plan
 scale - 1:50 @ A1 / 1:100 @ A3

rev	date	description
B	16-5-16	Further notes added
A	22-1-16	Building plan altered.

Frank Belshaw
 Building Surveyors Limited



wheatley springs barn, wheatley lane road,
 barrowford, nelson, lancashire, BB9 6QS.
 tel no. (01282) 699668. fax no. (01282) 602447.
 e-mail - frank@fbelshaw.co.uk



**NEW 1800
 STARBUCKS DT**

drawing title
**TYPICAL
 INTERNAL FLOOR LAYOUT**

drawn by	checked	date
CAM	----	10th July 2015
scale 1:50 @ A1		

FB drawing no.	revision
1800 - APPENDIX 2	B