


PROPOSED WORK SHOWN IN RED

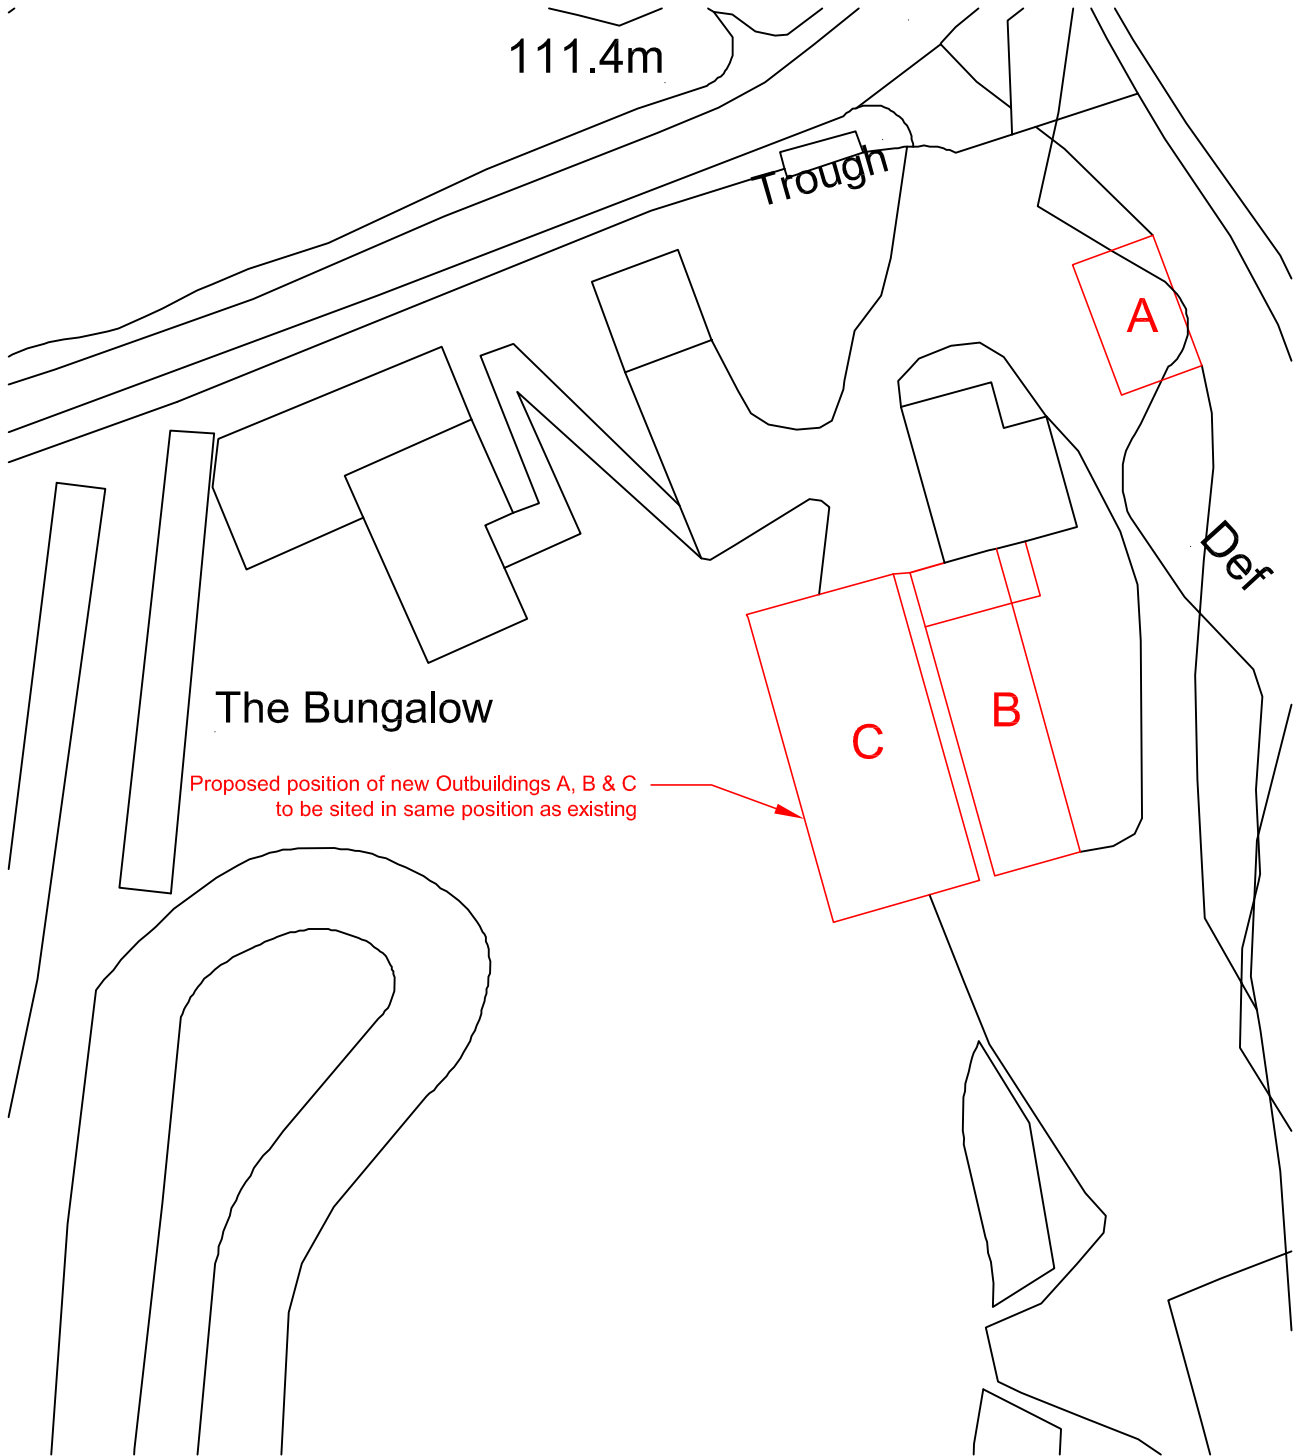

Address

Rockley Nursery
Pilley lane
Birdwell
Barnsley
S75 3AW

Plan No AH0159-5

Os. Ref. se3400

Date May '18

Drawn By AH

Scale 1:500

PROPOSED SITE PLAN