



Drawing No.	Rev No.
MRG001 -004	


PROPOSED GROUND FLOOR PLAN  
SCALE 1:100 AT A3

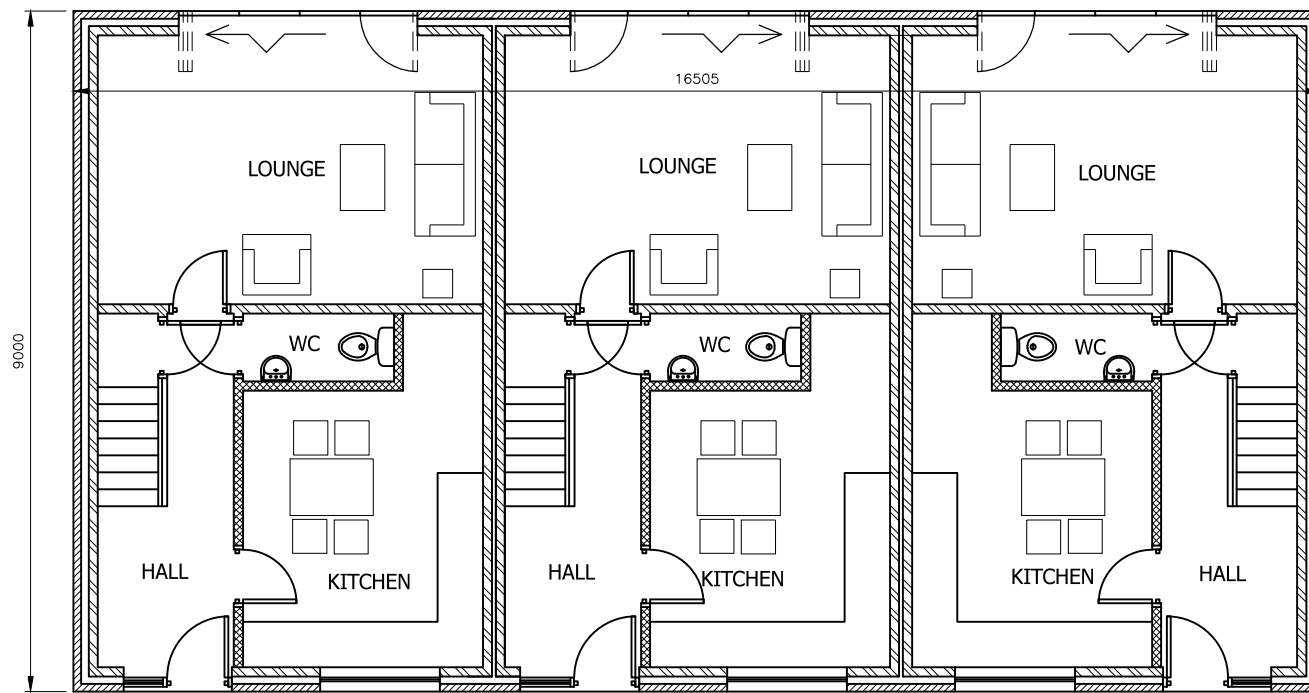

PROPOSED FIRST FLOOR PLAN  
SCALE 1:100 AT A3

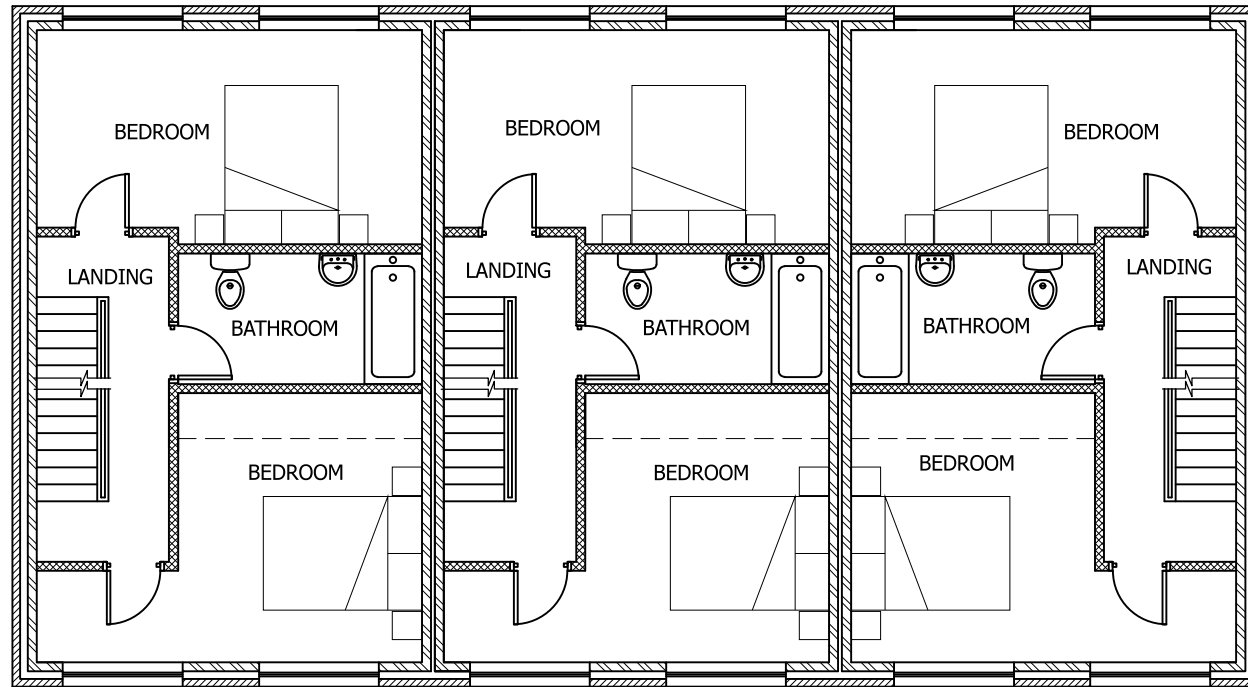

PROPOSED SECOND FLOOR PLAN  
SCALE 1:100 AT A3

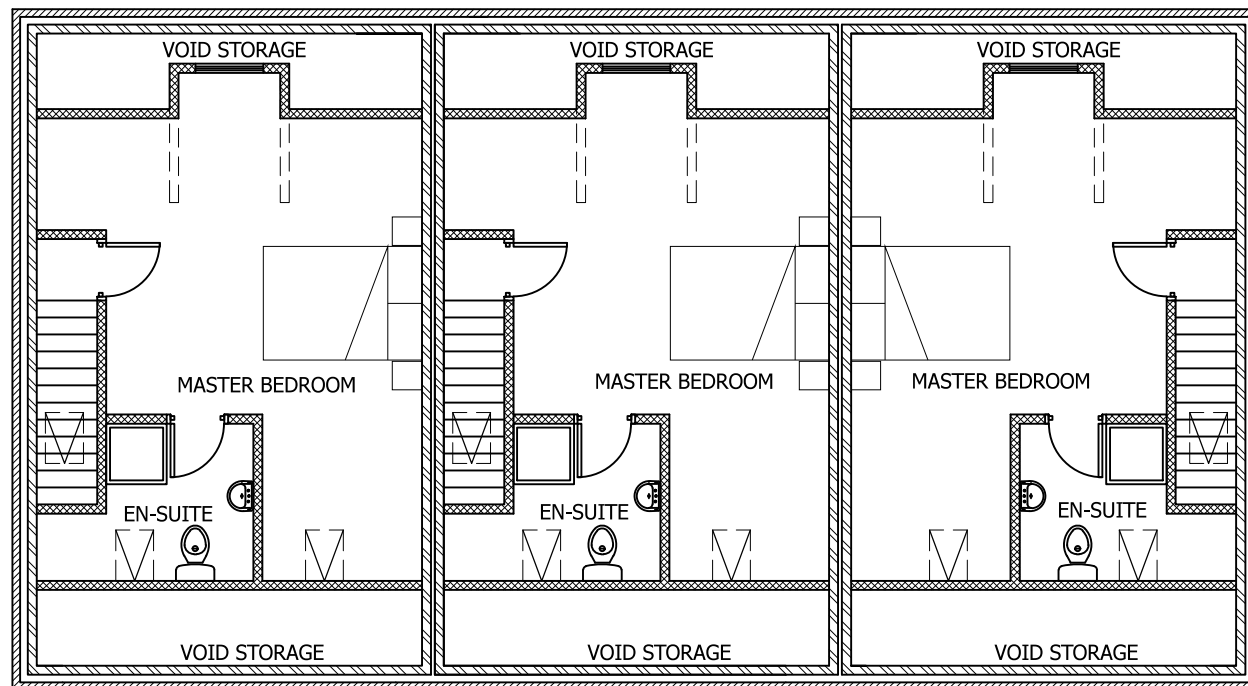

DO NOT SCALE: Contractor to check all dimensions and report any omissions or errors

NOTES

Rev	Description	By	Chk	App	Date
-----	-------------	----	-----	-----	------

JRB DESIGNS Ltd  
1 Saville Road  
Cudworth  
Barnsley  
S72 8LT  
Tel: 01226 383542  
Fax: 01226 380078  
Mob: 07970 541192  
Email: john@jrbdesigns.co.uk

This drawing is copyright. © jrbdesigns Ltd.

Client **GATES ESTATES**

Drawing Title **PROPOSED PLANS BLOCK OF 3**

Address **SIR GEORGES ARMS  
HOUGH LANE  
WOMBWELL**

Project Title **PROPOSED NEW HOUSING  
DEVELOPMENT**

Purpose of Issue: **PLANNING**

Drawing Status **FIRST ISSUE**

Scale at A3 AS SHOWN	Drawn By JRB	Date 29/09/2017
Checked By	Date 29/09/2017	Approved By Date 29/09/2017

Project No. <b>MRG001</b>	Drawing No. <b>004</b>	Revision -
------------------------------	---------------------------	---------------

APPROVAL  INFORMATION  TENDER  CONTRACT  CONSTRUCTION