


Moor Lane

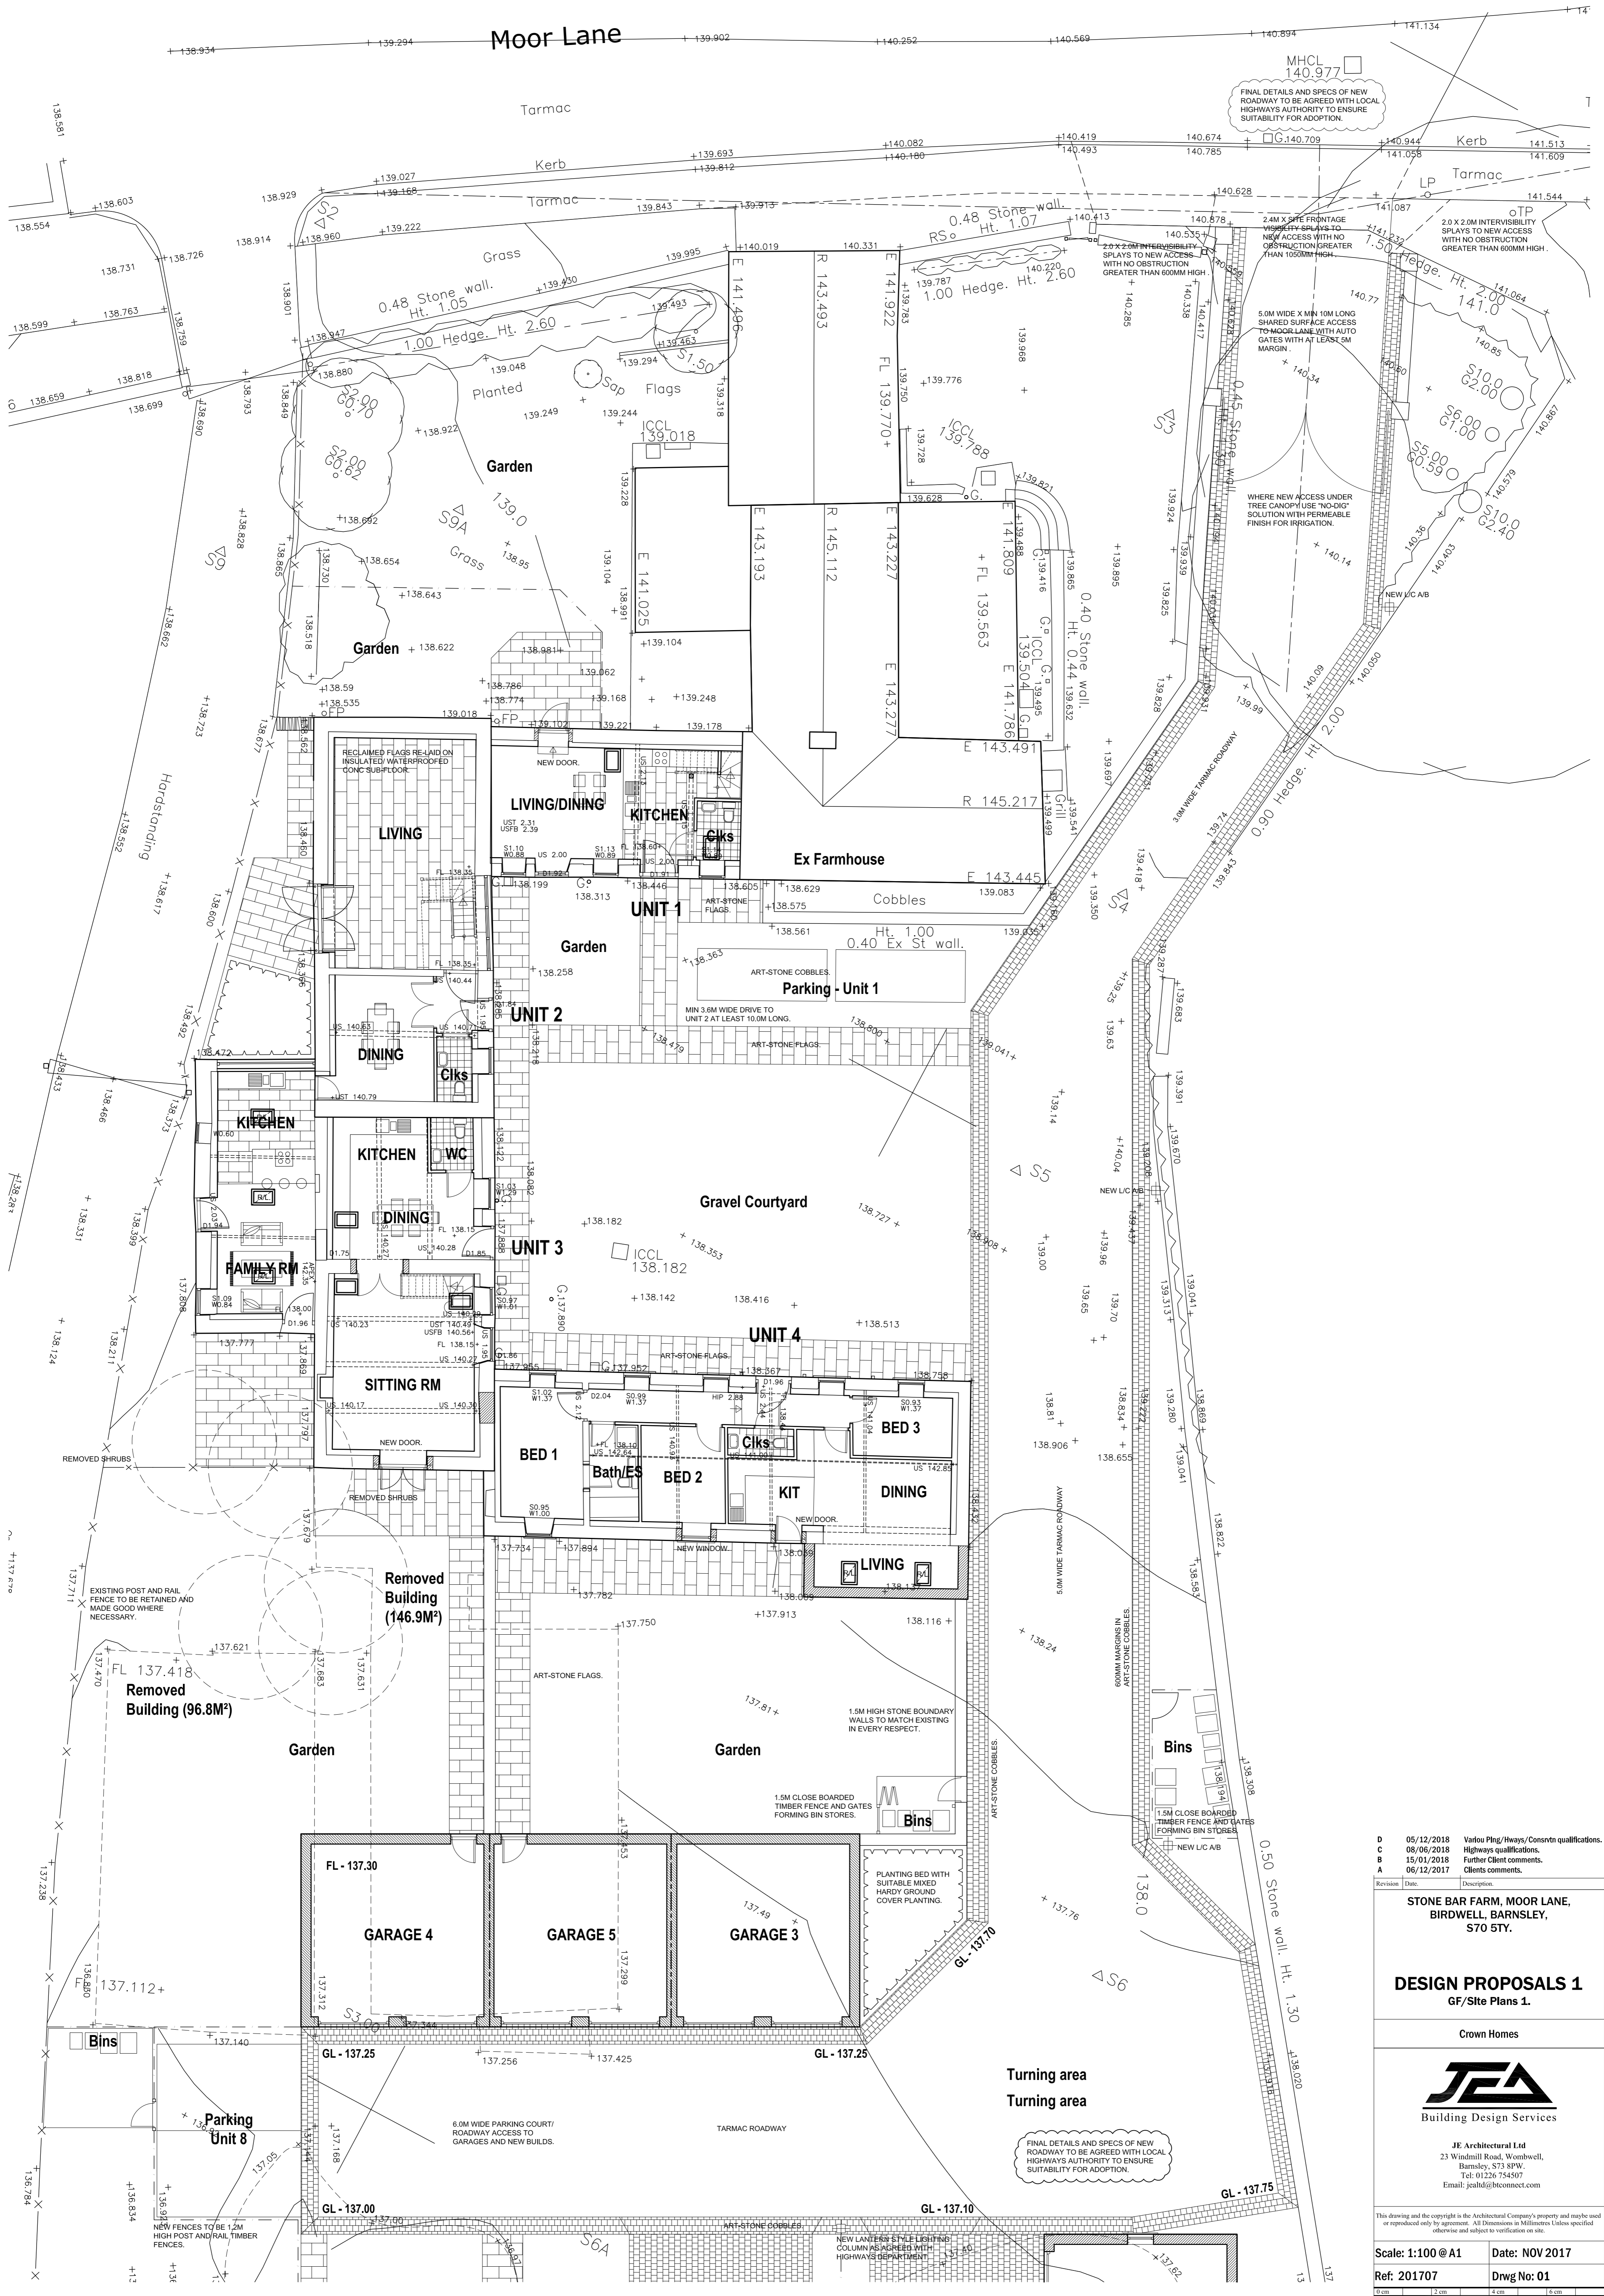

MHCL 140.977
FINAL DETAILS AND SPECS OF NEW ROADWAY TO BE AGREED WITH LOCAL HIGHWAYS AUTHORITY TO ENSURE SUITABILITY FOR ADOPTION.

WHERE NEW ACCESS UNDER TREE CANOPY USE 'NO-DIG' SOLUTION WITH PERMEABLE FINISH FOR IRRIGATION.

FINAL DETAILS AND SPECS OF NEW ROADWAY TO BE AGREED WITH LOCAL HIGHWAYS AUTHORITY TO ENSURE SUITABILITY FOR ADOPTION.

Revision	Date	Description
D	05/12/2018	Various P/ing/H/ways/Consrvn qualifications.
C	08/06/2018	Highways qualifications.
B	15/01/2018	Further Client comments.
A	06/12/2017	Client comments.

STONE BAR FARM, MOOR LANE, BIRDWELL, BARNESLEY, S70 5TY.

DESIGN PROPOSALS 1
GF/Site Plans 1.

Crown Homes



JEA Architectural Ltd
23 Windmill Road, Wombwell, Barnsley, S73 8PW.
Tel: 01226 754507
Email: jeald@btconnect.com

This drawing and the copyright is the Architectural Company's property and may be used or reproduced only by agreement. All Dimensions in Millimetres Unless specified otherwise and subject to verification on site.

Scale: 1:100 @ A1 Date: NOV 2017
Ref: 201707 Dwg No: 01

0 mm	12 cm	4 cm	16 cm
------	-------	------	-------