



Notes:
 This drawing is the sole copyright of KPP Architects Ltd and reproduction in any form is forbidden unless permission is obtained in writing.
 Do not scale from this drawing. Any discrepancies on site should be brought to the attention of KPP Architects Ltd.
 Work and materials must comply with the current building regulations and codes of practice and be read in conjunction with building specifications and other sub-contractors information. All materials are to be installed in strict accordance with the recommendations of the manufacturers.

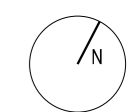

UNIT 1	
	94,000 R ² WAREHOUSE
	3,250 R ² OFFICE (GROUND & FIRST FLOOR)
TOTAL 100,500 R ² GIA	

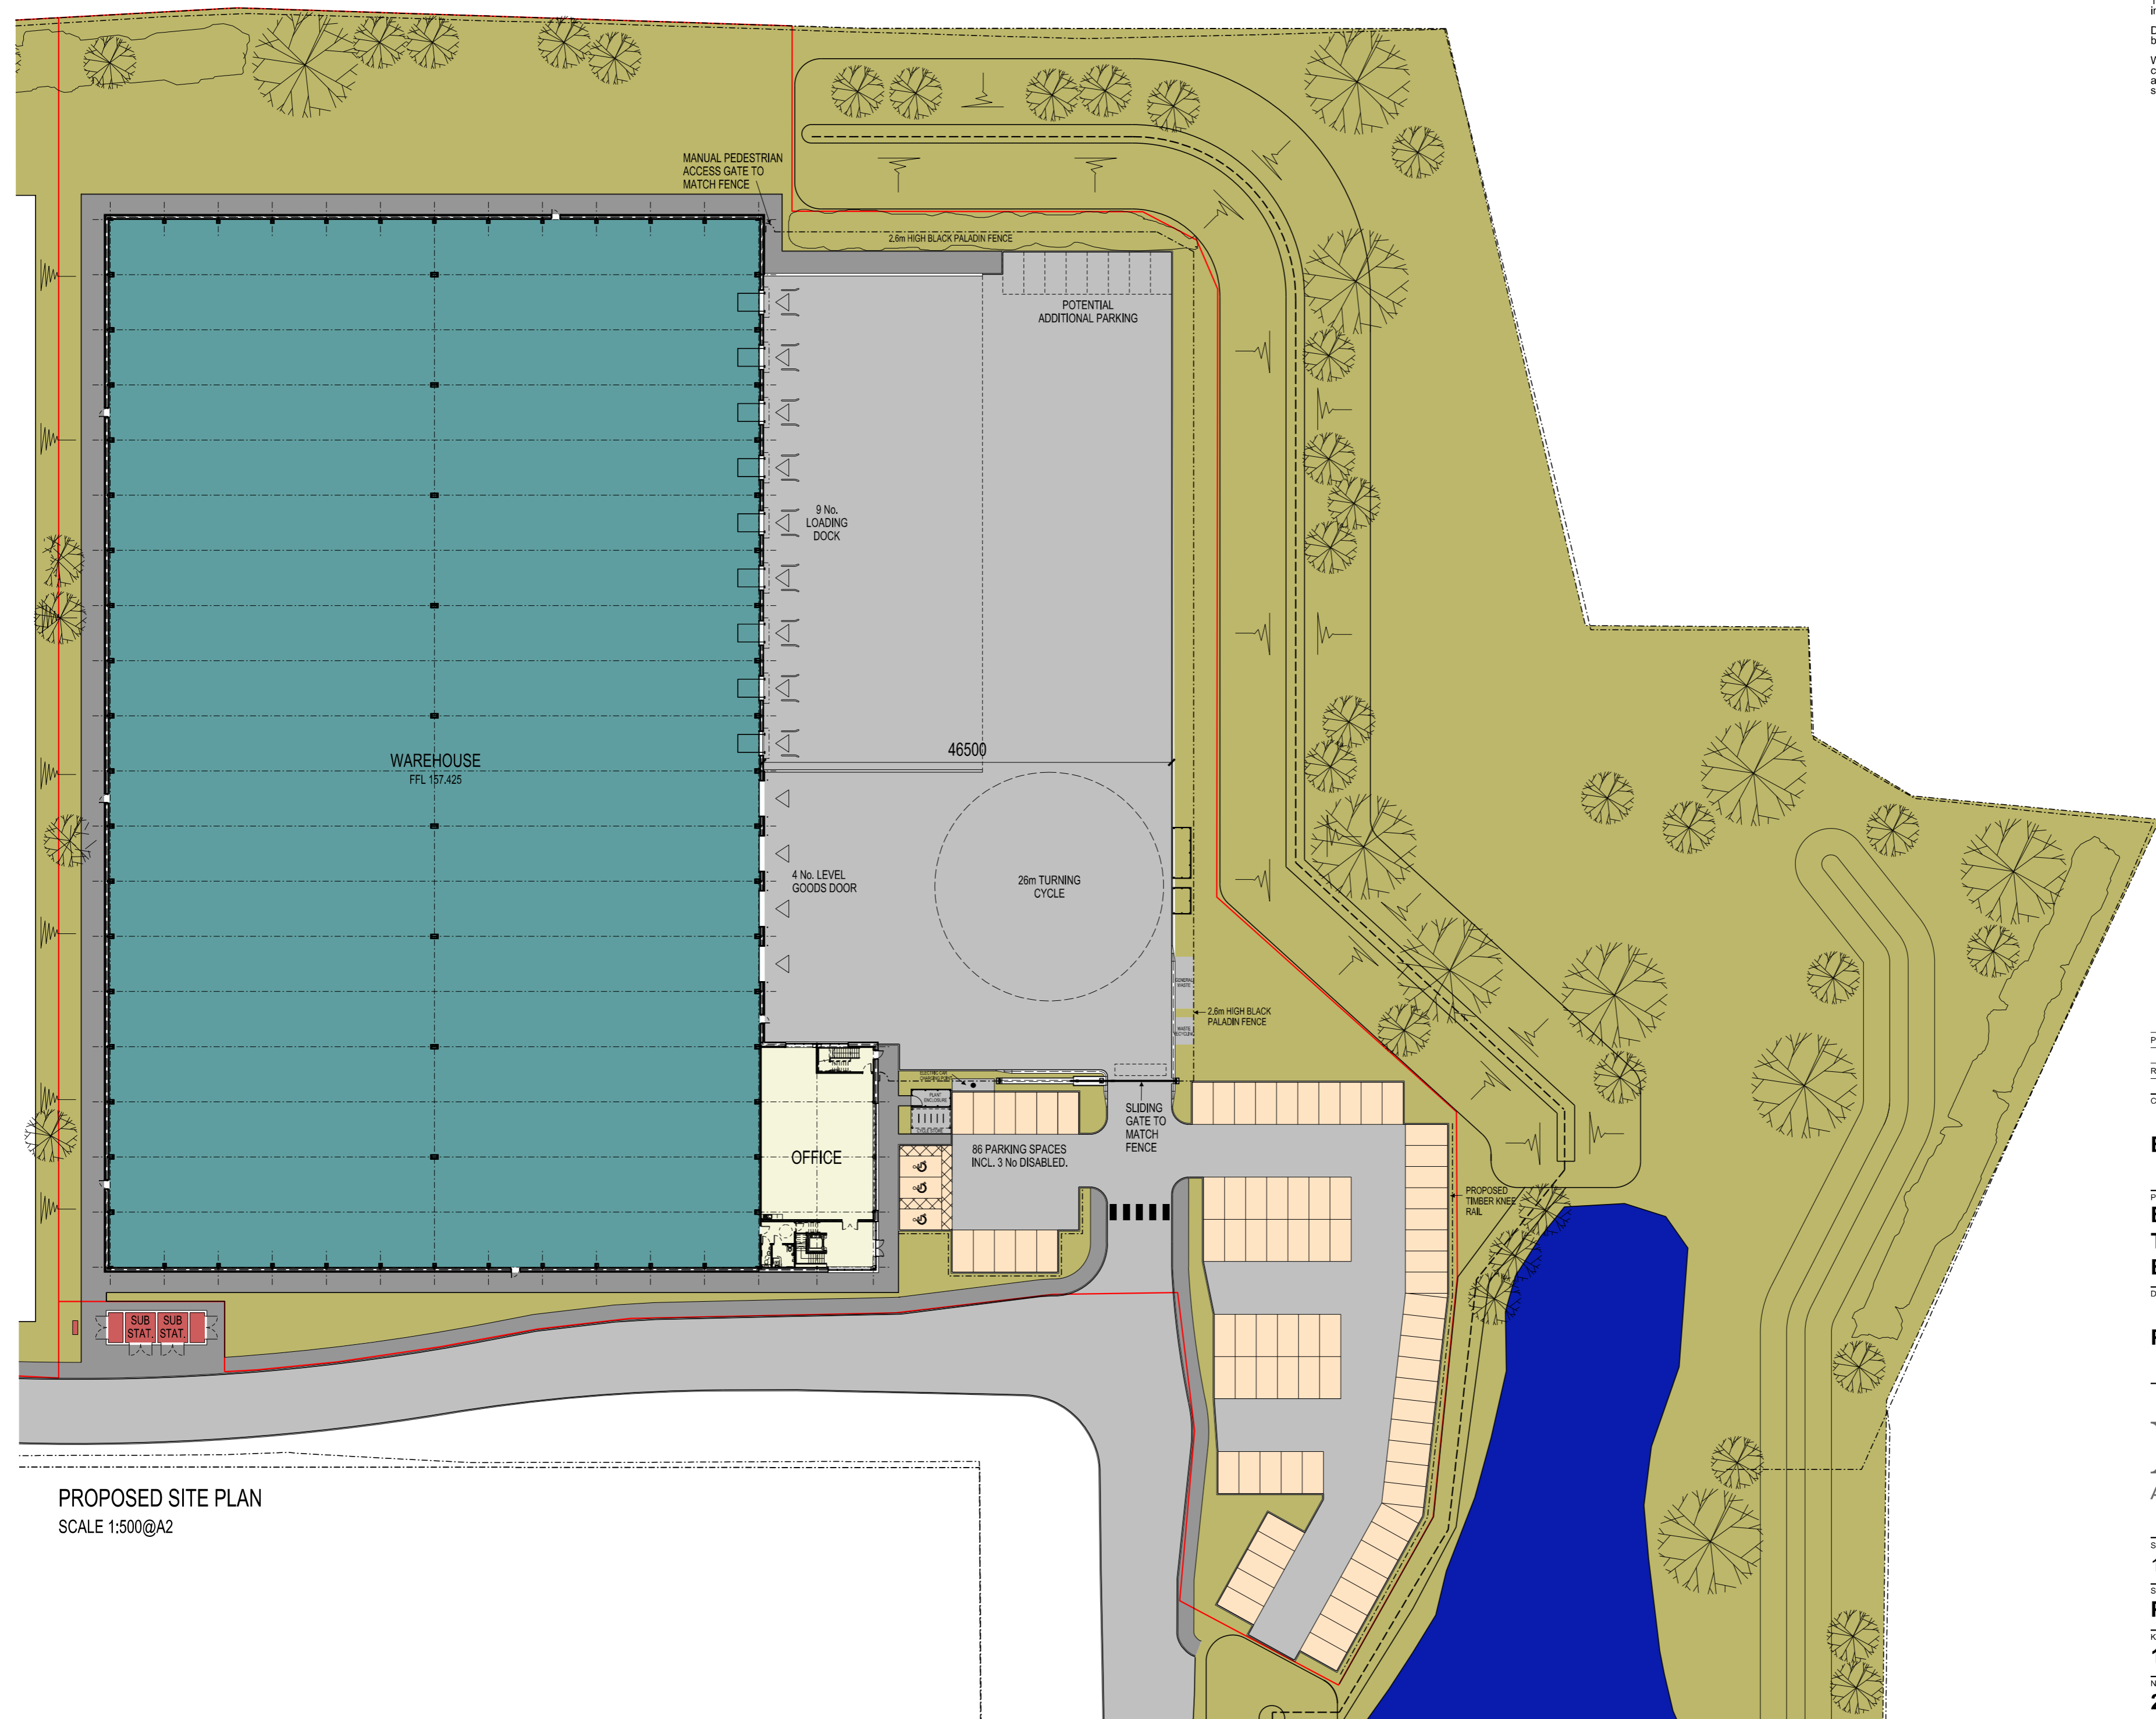

PROPOSED SITE PLAN
 SCALE 1:500@A2

Rev	Description	By	Chkd	Date
P1	SUBSTATION UPDATED	BC	JW	21.08.18

Client

BARMSTON DEVELOPMENTS

Project Title
**ENTERPRISE 36
 TANKERSLEY
 BARNSELEY**

Drawing Title

PROPOSED UNIT 1 SITE PLAN

KPP ARCHITECTS
 Lodge House
 12 Town Street
 Horsforth, Leeds LS184RJ
 T : +44 (0) 113 2390460
 E : architects@kpp-leeds.co.uk
 W : www.kpp-leeds.co.uk

Scale	Size	Date	Drawn	Checked
1:500	A2	AUG' 18	BC	.

Status
PLANNING

KPP Job No	Rev
1979	P1

Number
229