


**RESIDUAL RISK**  
 Wherever possible unnecessary risk is designed out of these proposals. Where residual risk remains this is assessed and identified on the relevant drawings with this symbol. Refer to the note and the relevant measures in the Health + Safety documentation

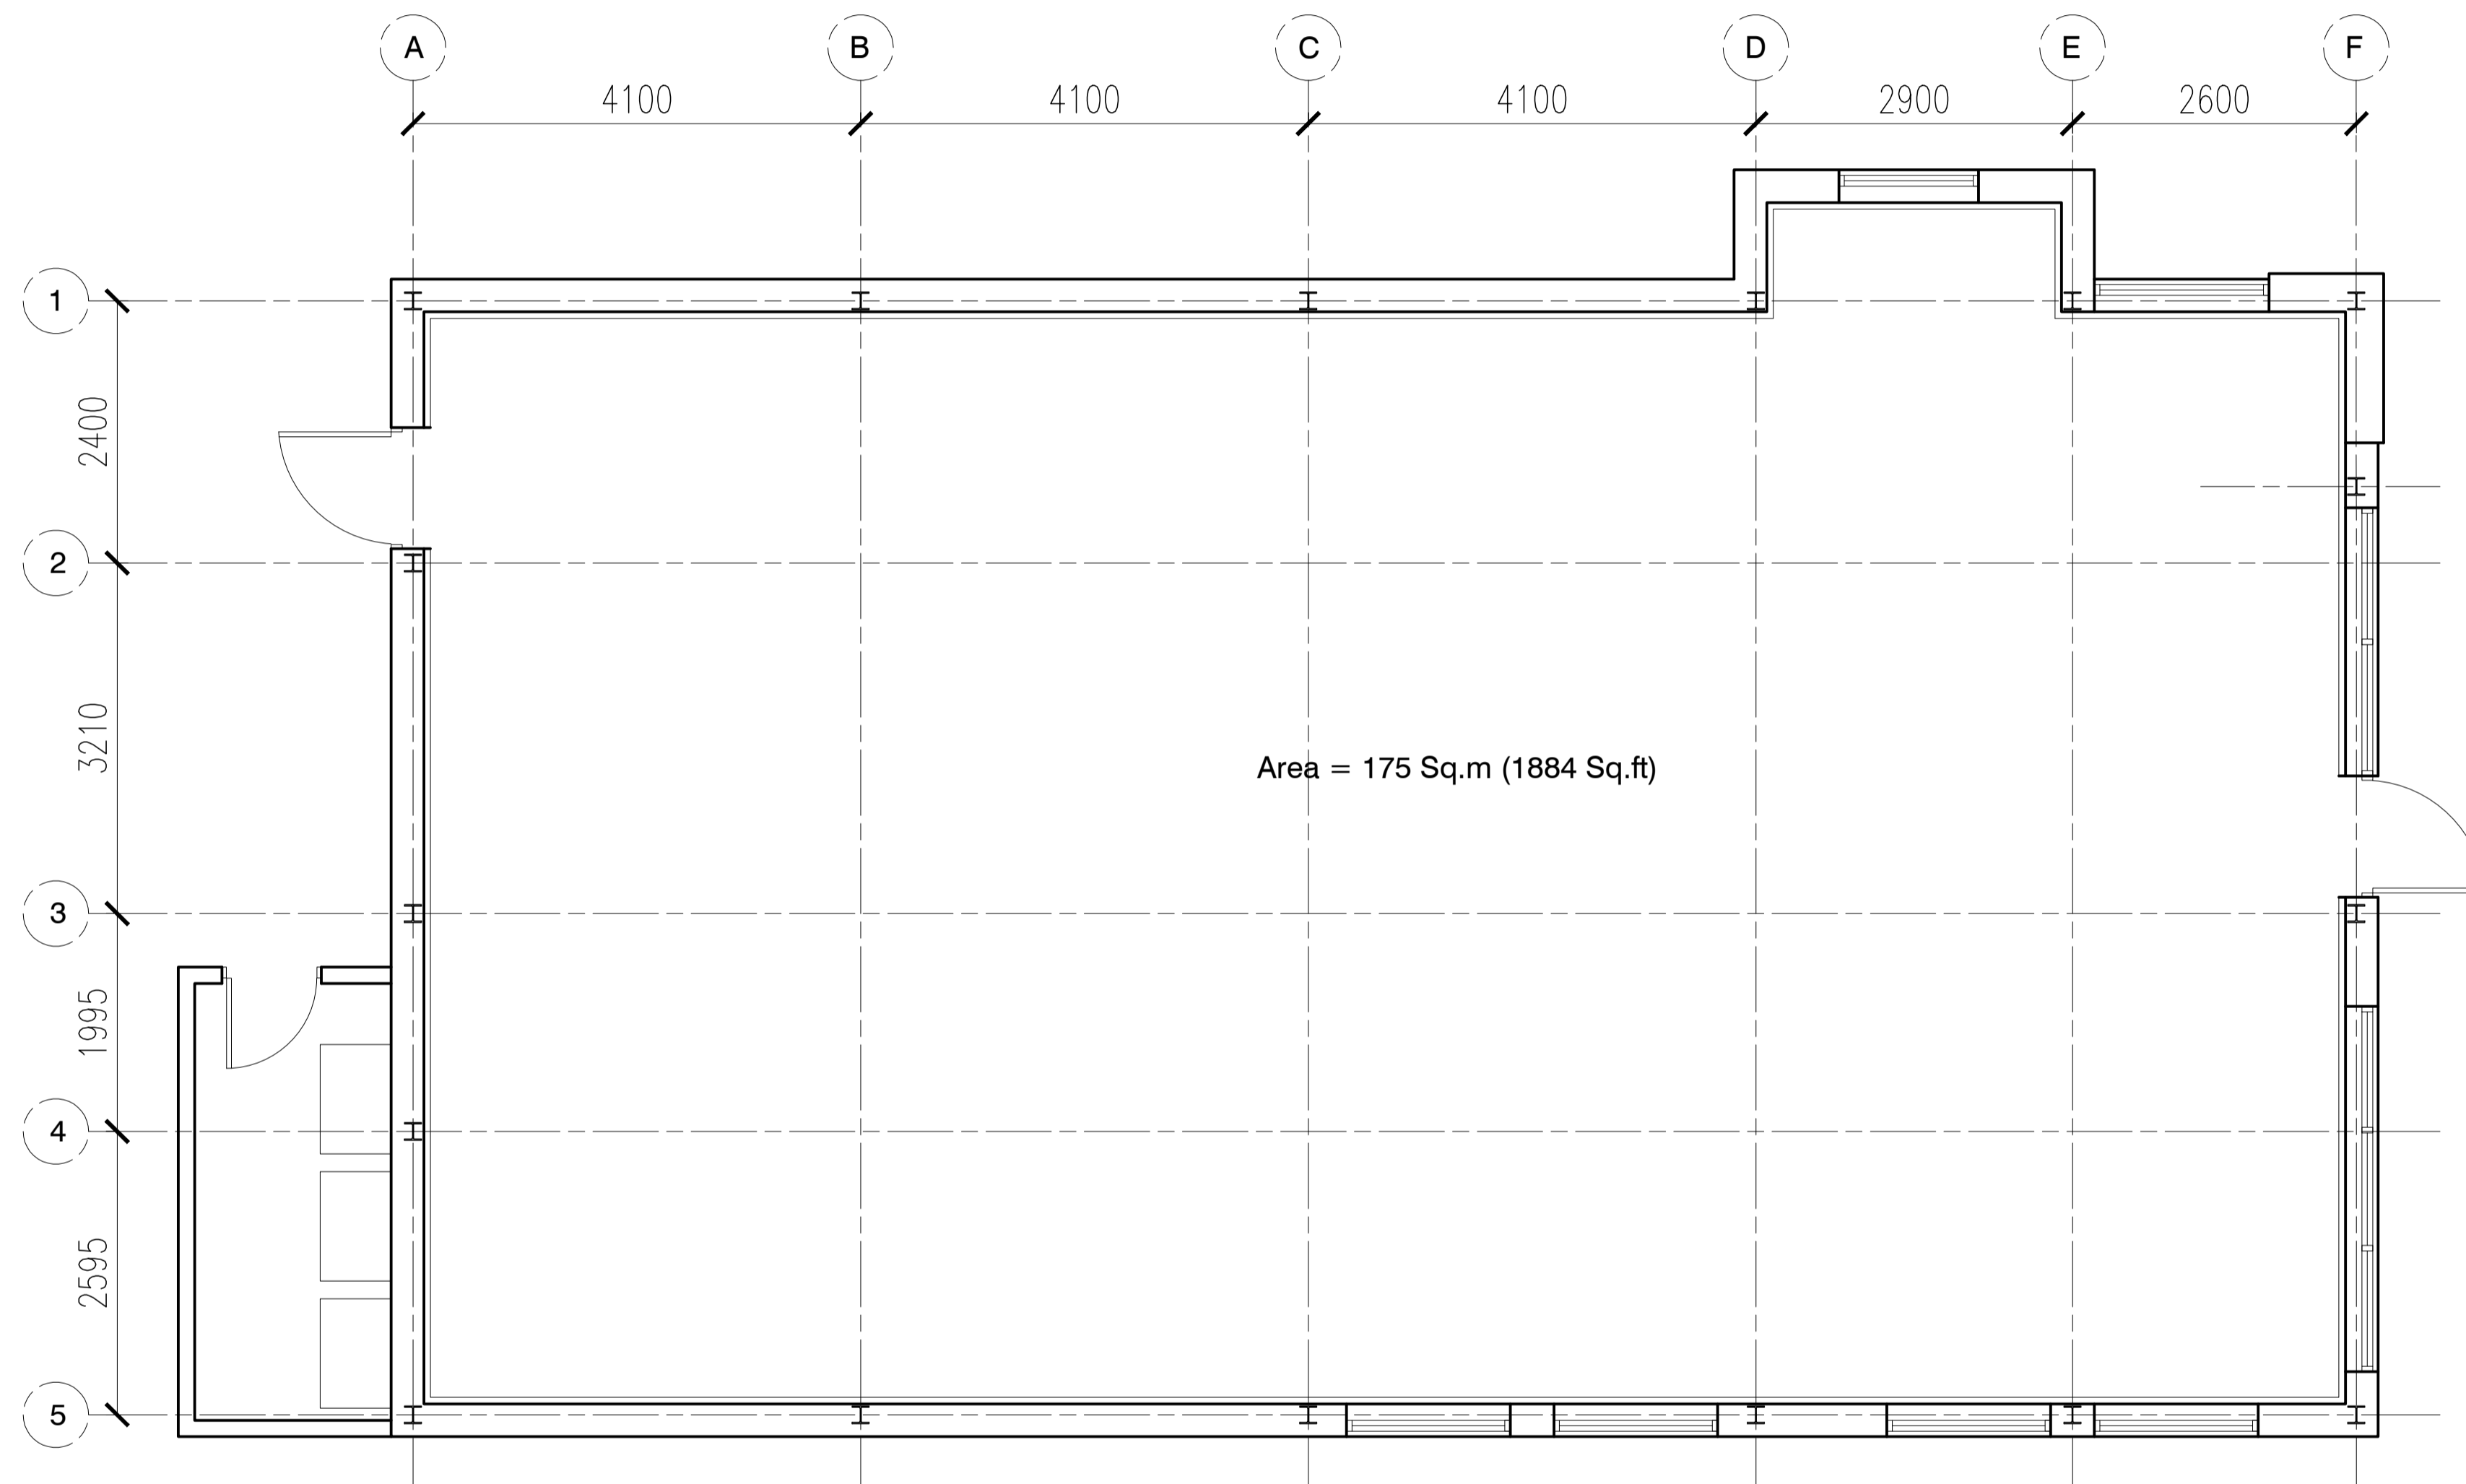

E	PLANNING ISSUE	22-02-2017
D	Glazing Reconfigured To Front Elevation, Two More Glazed Panels Added To The Elevation Along GL 5	15-02-2017
C	Plan Generally Updated Following Development Of Internal Plan	14-02-2017
B	Housing Added At Rear For A/C Units	11-01-2017
A	Plan Reconfigured	04-01-2017

**axis**  
 architecture  
 Talbot Chambers 2-6 North Church Street Sheffield S1 2DH  
 tel: +44(0)114 2490944 fax: +44(0)114 2490966 www.axis-architecture.com

**GATEWAY 36**  
 ROCKINGHAM 1, BARNLSLEY  
 DEARNE VALLEY PARKWAY  
 QFM GROUP

**GA PLAN**  
 PROPOSED

A1 Scale	A3 Scale	Date	Drawn By	Revision
1:50	1:100	23-11-2016	D/R/H	E

Drawing Number: **27070-(02)-01**  
**PLANNING**