




Drawing No.	Rev No.
MPL002 -004	A

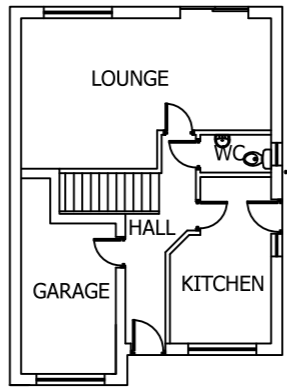


EXISTING GROUND FLOOR PLAN
SCALE 1:200 AT A3

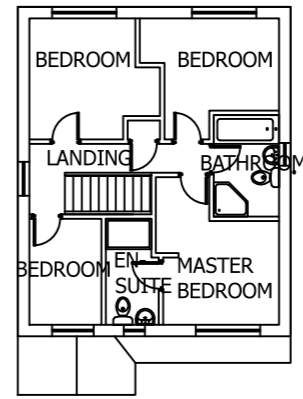

EXISTING FIRST FLOOR PLAN
SCALE 1:200 AT A3

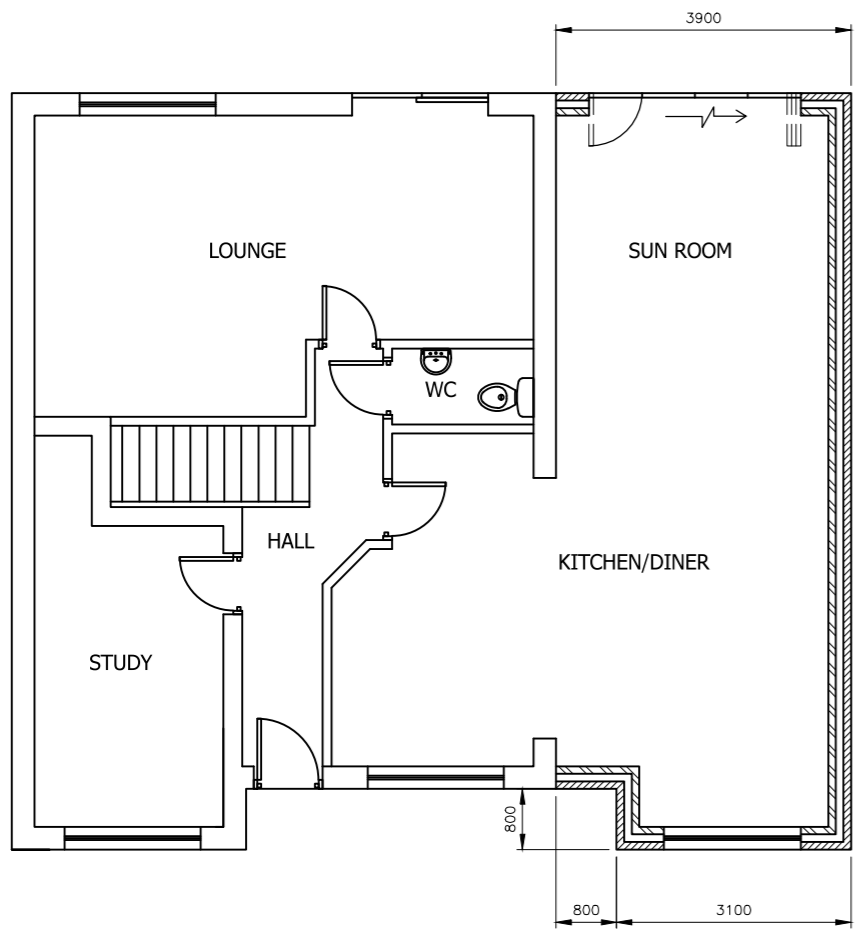

PROPOSED GROUND FLOOR PLAN
SCALE 1:100 AT A3

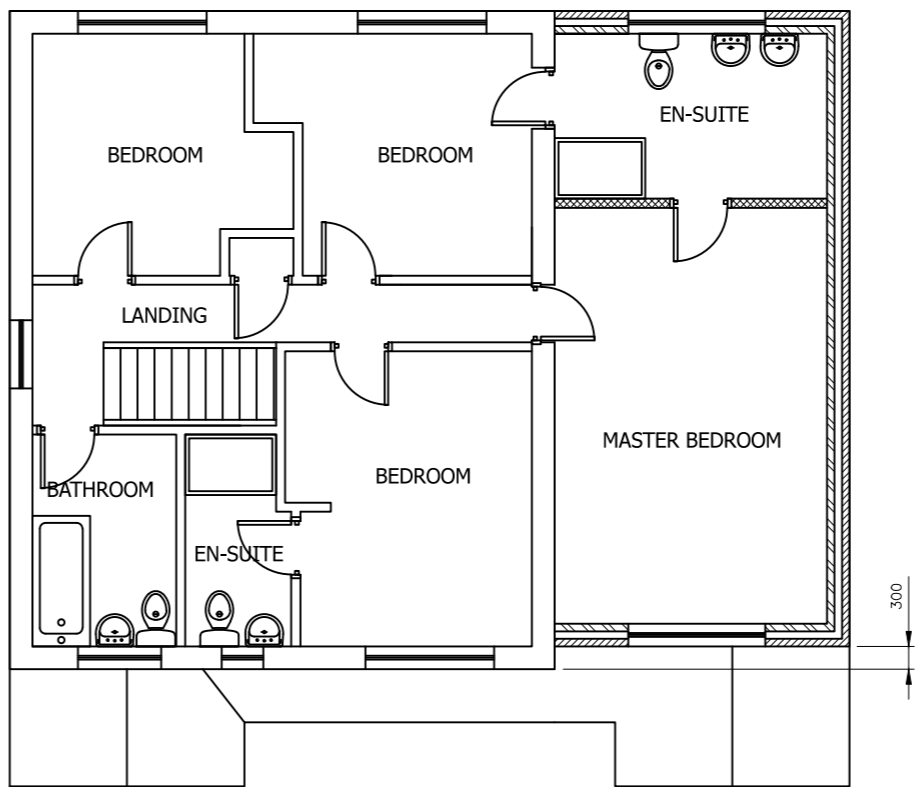

PROPOSED FIRST FLOOR PLAN
SCALE 1:100 AT A3

DO NOT SCALE: Contractor to check all dimensions and report any omissions or errors

NOTES

Rev	Description	By	Chk	App	Date
A	Extension set back	JRB			23/10/18

JRB DESIGNS Ltd
1 Saville Road
Cudworth
Barnsley
S72 8LT
Tel: 01226 383542
Fax: 01226 380078
Mob: 07970 541192
Email: john@jrbdesigns.co.uk

This drawing is copyright. © jrbdesigns Ltd.

Client **MR P LAWTON**

Drawing Title **PROPOSED PLANS**

Address **41 THORNCLIFFE WAY
TANKERSLEY
BARNSELY
S75 3DN**

Project Title: **PROP TWO STOREY SIDE & DETACHED GARAGE**

Purpose of Issue: **PLANNING**

Drawing Status **FIRST ISSUE**

Scale at A3 AS SHOWN	Drawn By JRB	Date 29/08/2018
Checked By	Date 29/08/2018	Approved By Date 29/08/2018

Project No. MPL002	Drawing No. 004	Revision A
------------------------------	---------------------------	----------------------

APPROVAL INFORMATION TENDER CONTRACT CONSTRUCTION