





FRONT ELEVATION

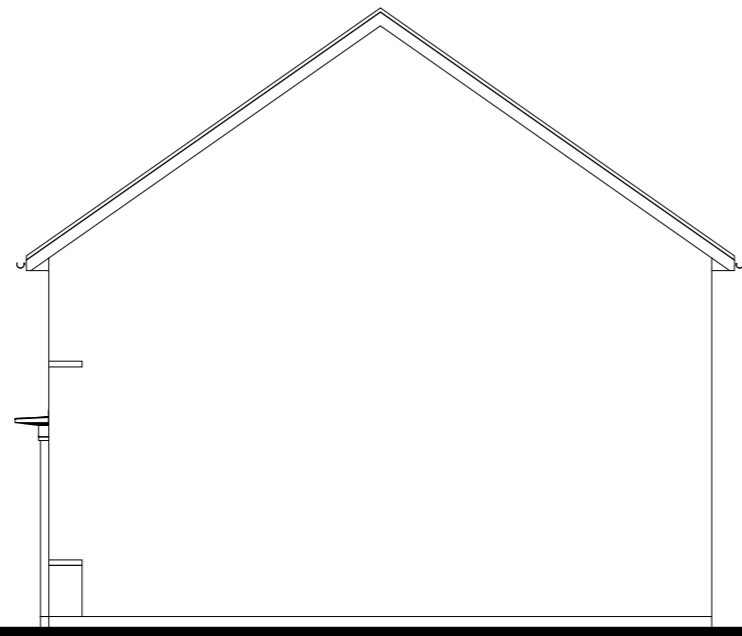


SIDE ELEVATION




REAR ELEVATION

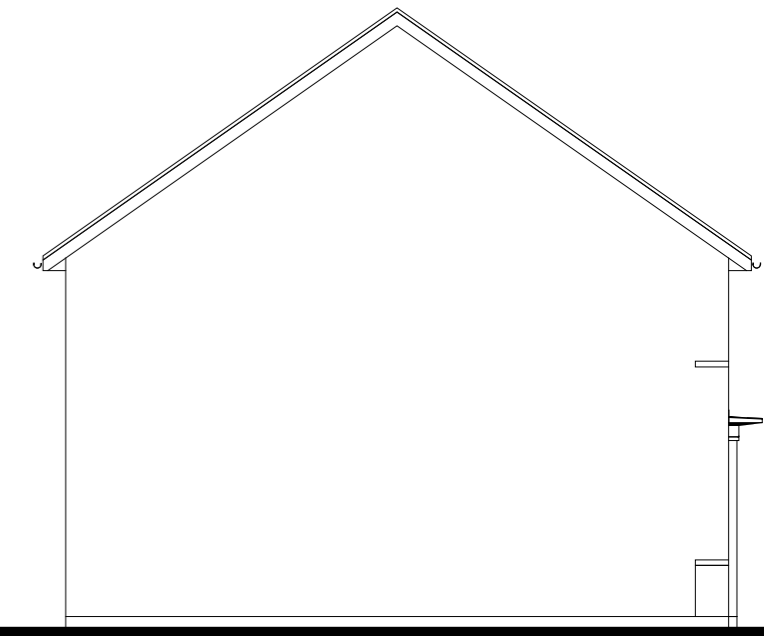

SIDE ELEVATION

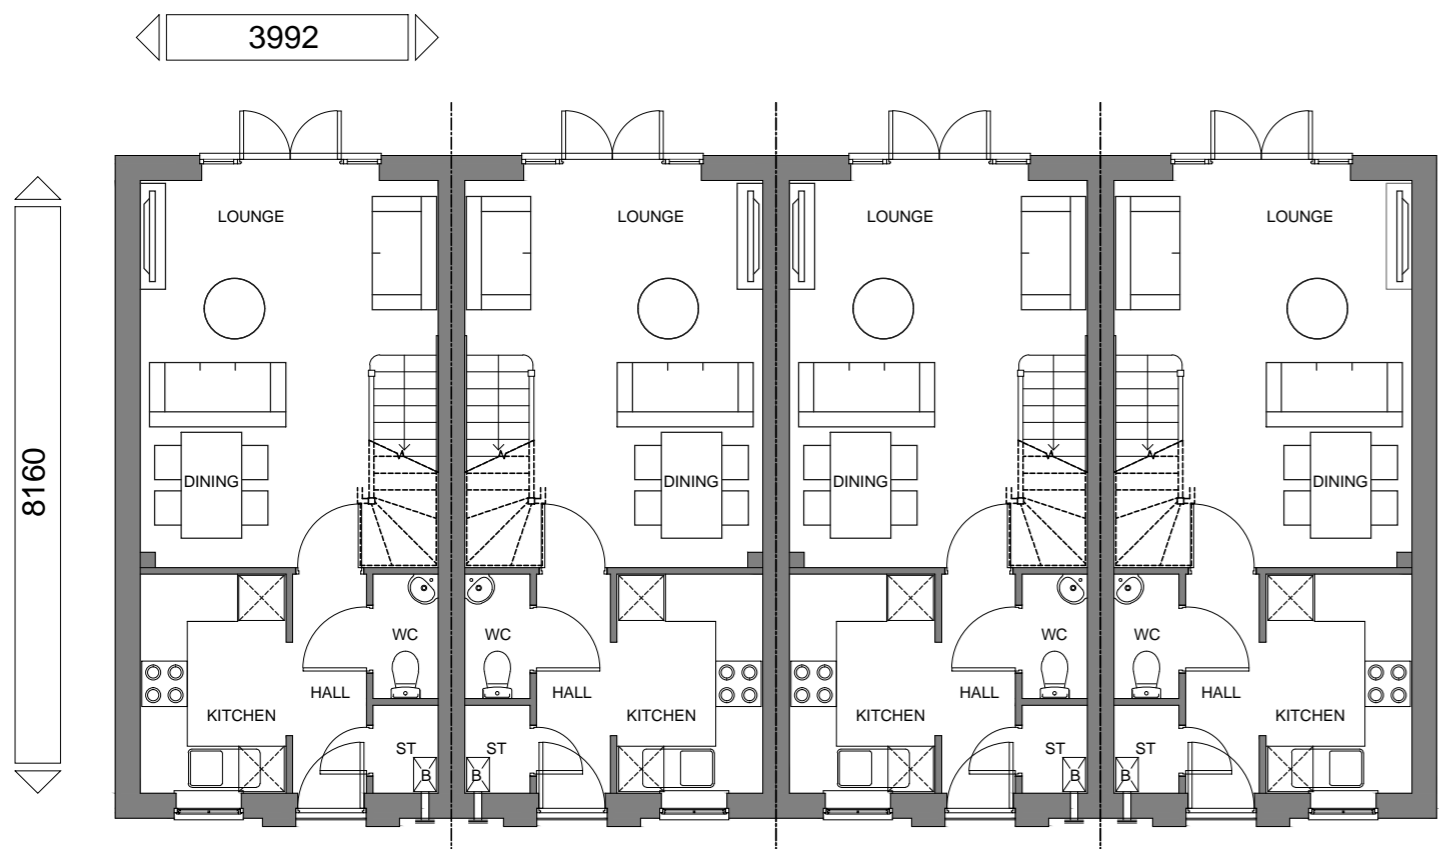

GROUND FLOOR PLAN

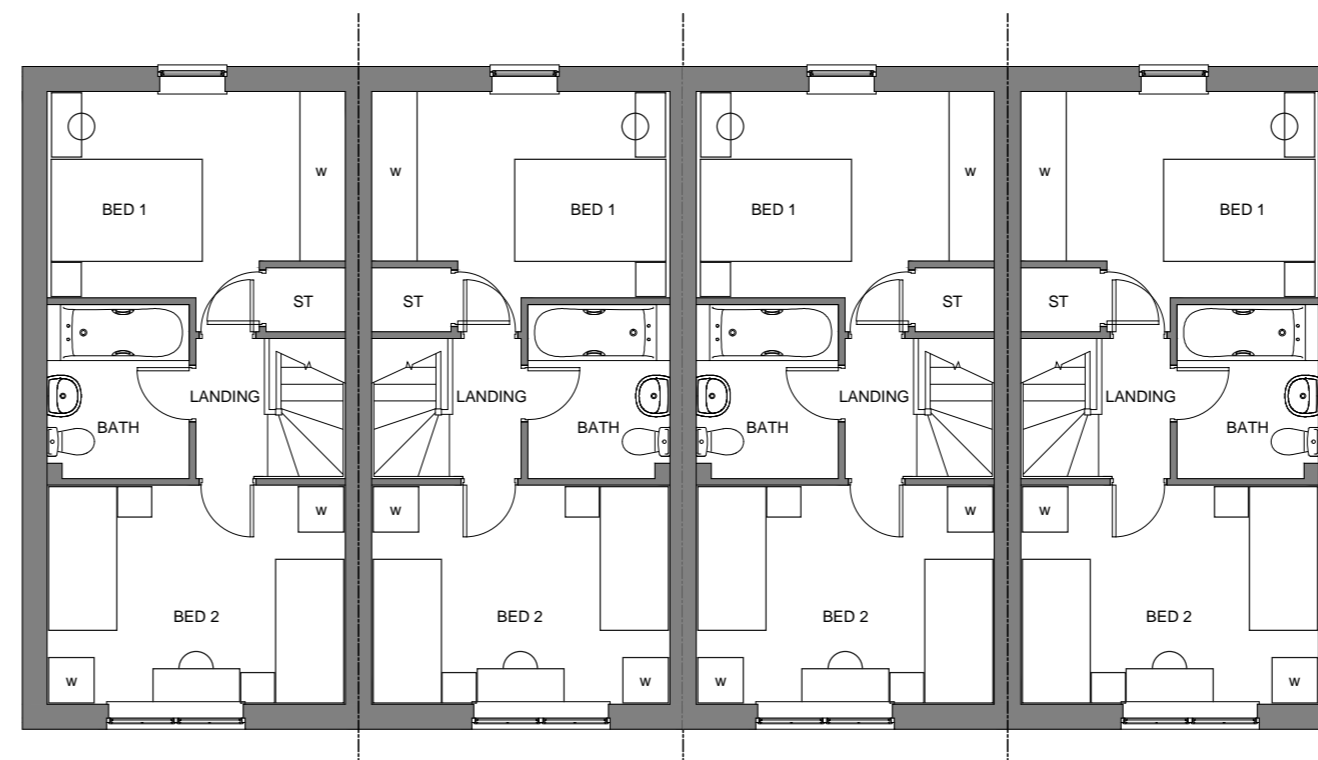

FIRST FLOOR PLAN



CLIENT:
BARRATT LEEDS

PROJECT:
RESIDENTIAL DEVELOPMENT AT
LIDGETT LANE, PILLEY

DRAWING:
TYPE 67 - AS/OP/AS/OP
PLANS & ELEVATIONS

DRAWING NUMBER:
P16:5016:24

SCALE @ A2:
1:100

DRAWN: KW DATE:
JULY 18

CHECKED: LM DATE:
JULY 18

14 MARINER COURT / CALDER PARK / WAKEFIELD / WF4 3FL
01924 383322 / www.jrpassoc.co.uk / info@jrpassoc.co.uk
jrpassoc is a trading style of John R Paley Associates Limited