
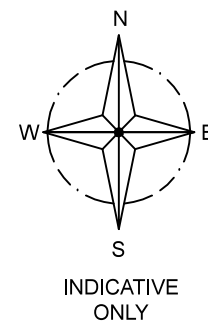


Drawing No.	Rev No.
MRG001 -006	

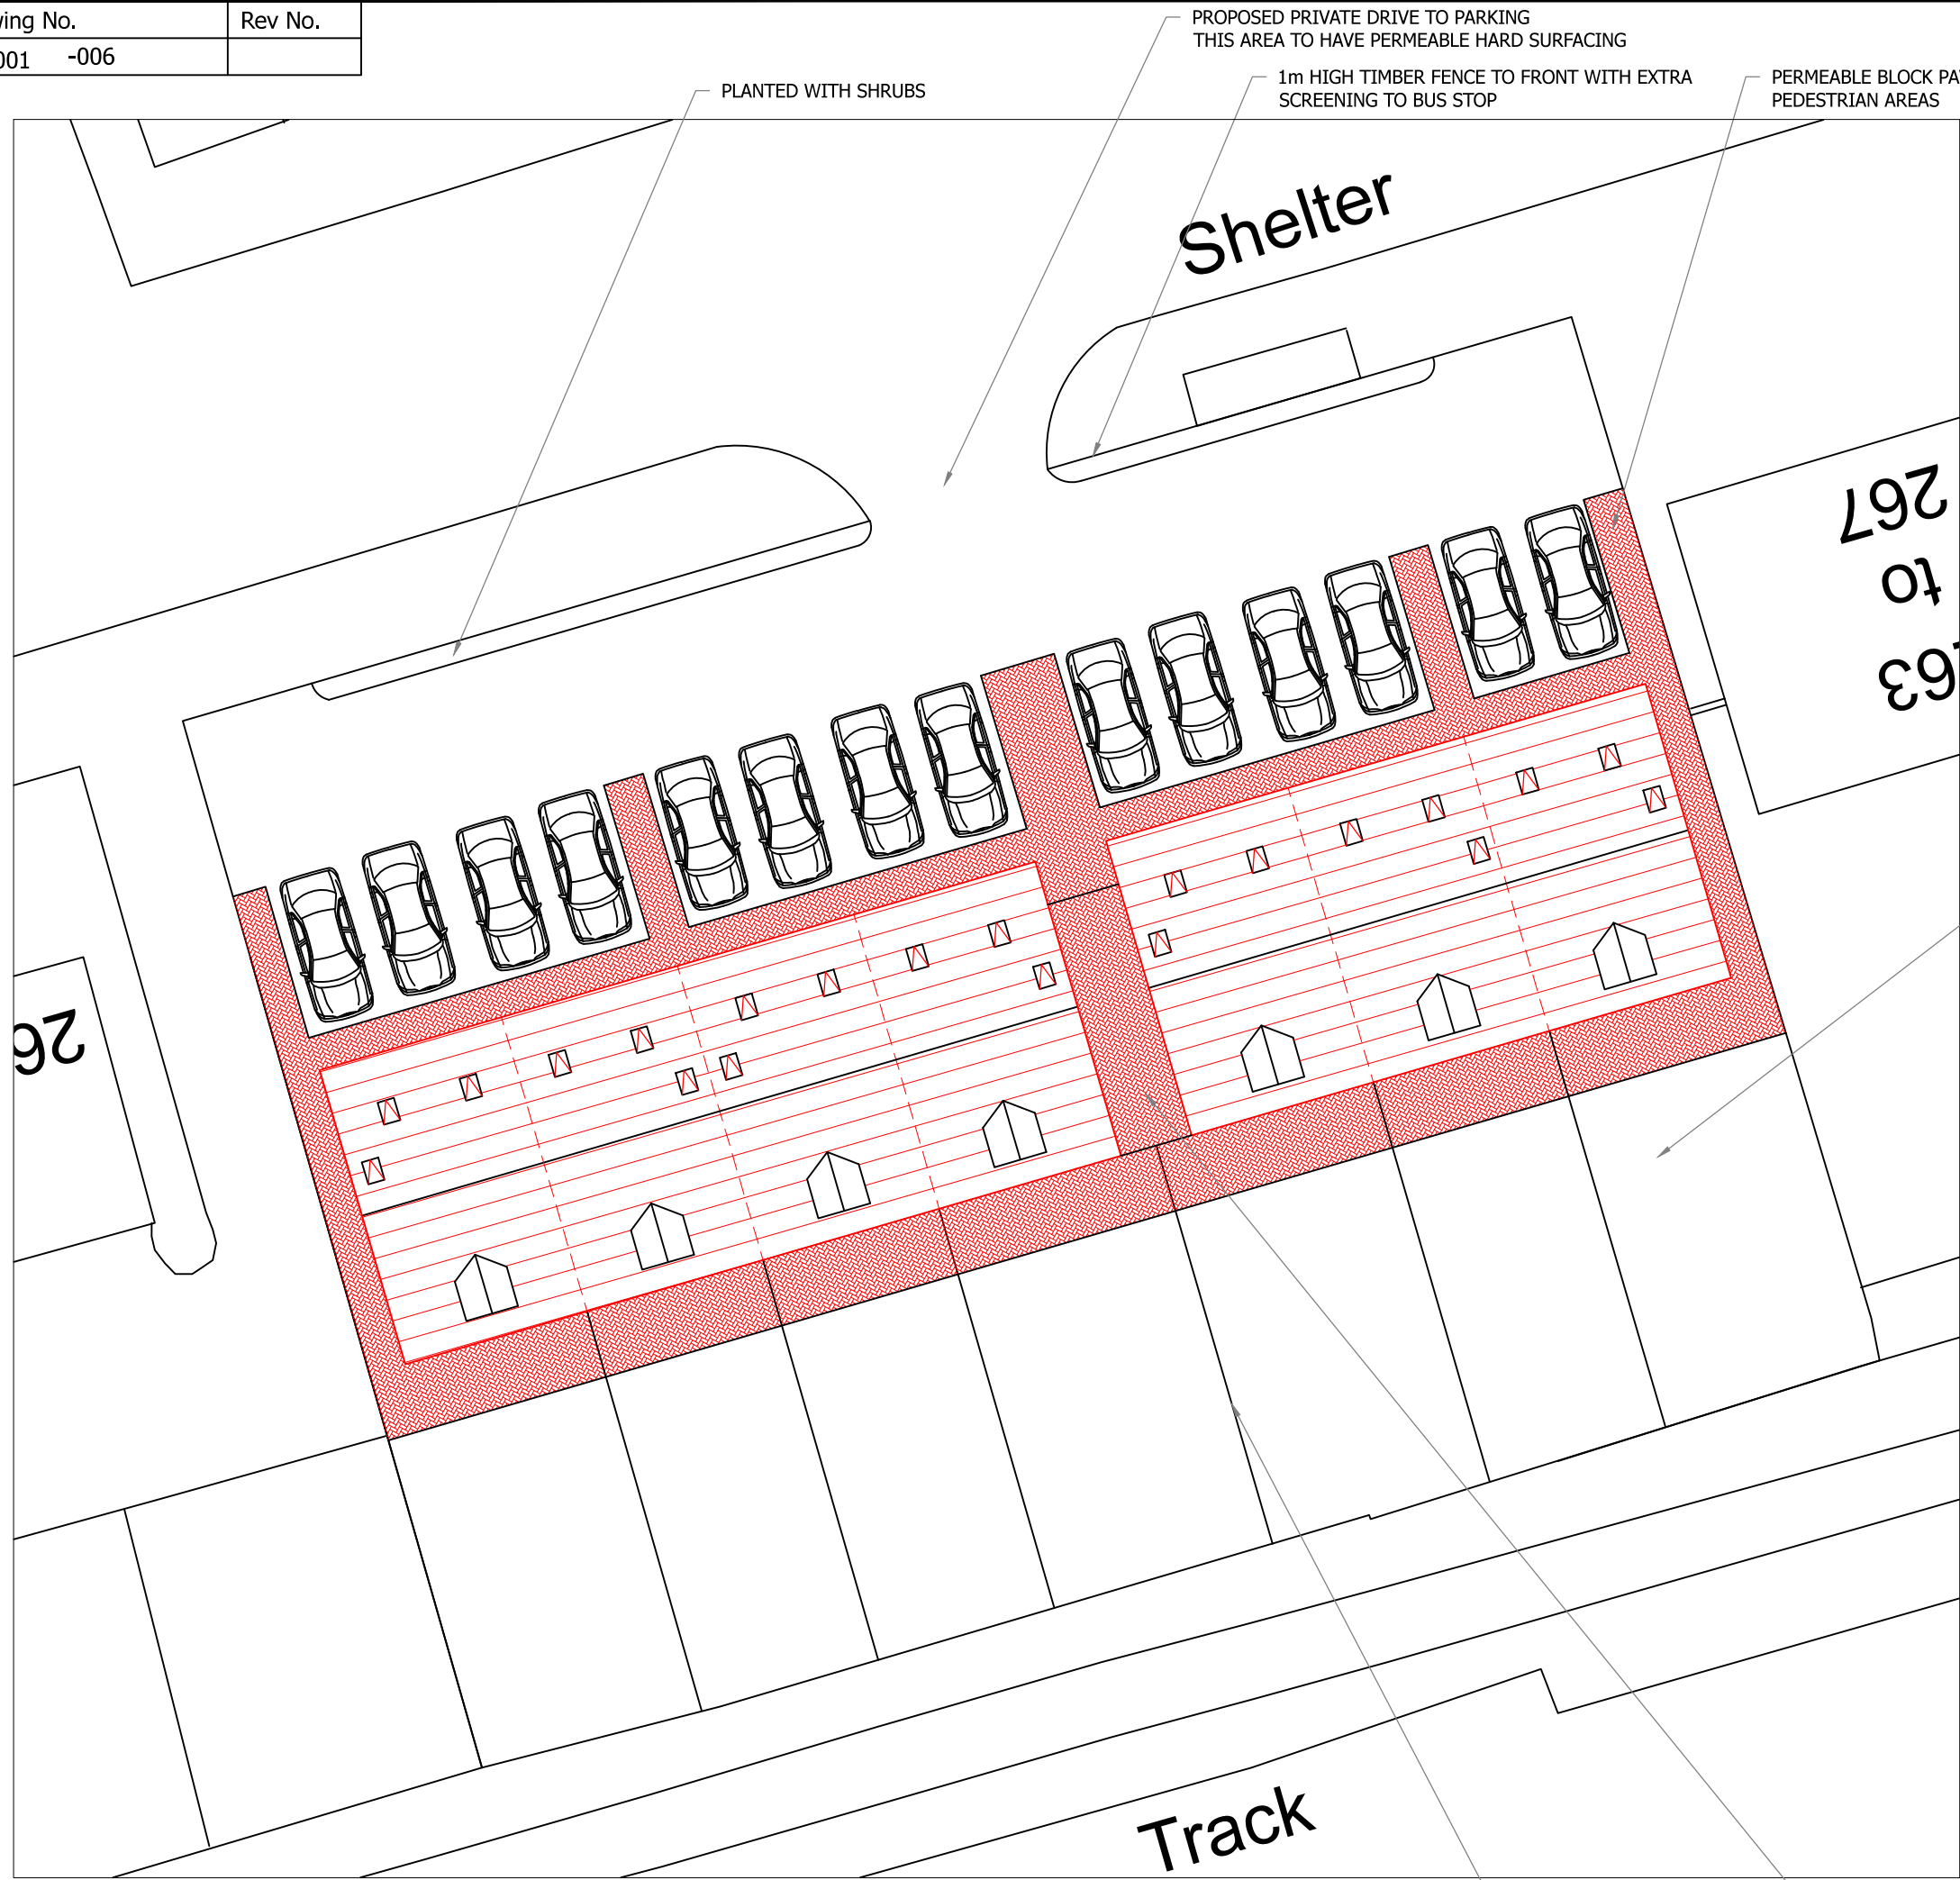

DO NOT SCALE: Contractor to check all dimensions and report any omissions or errors

NOTES

TURFED AREA TO REAR GARDENS

Rev	Description	By	Chk	App	Date
-----	-------------	----	-----	-----	------

JRB DESIGNS Ltd
 1 Saville Road
 Cudworth
 Barnsley
 S72 8LT
 Tel: 01226 383542
 Fax: 01226 380078
 Mob: 07970 541192
 Email: john@jrbdesigns.co.uk
 This drawing is copyright. © jrbdesigns Ltd.

Client **GATES ESTATES**

Drawing Title **BLOCK PLAN**

Address **SIR GEORGES ARMS
 HOUGH LANE
 WOMBWELL**

Project Title: **PROPOSED NEW HOUSING
 DEVELOPMENT**

Purpose of Issue: **PLANNING**

Drawing Status **FIRST ISSUE**

Scale at A3 AS SHOWN	Drawn By JRB	Date 29/09/2017
Checked By	Date 29/09/2017	Approved By Date 29/09/2017

Project No. MRG001	Drawing No. 006	Revision -
------------------------------	---------------------------	---------------

APPROVAL INFORMATION TENDER CONTRACT CONSTRUCTION

BLOCK PLAN
 SCALE 1:200 AT A3

2m HIGH TIMBER FENCING
 TO REAR GARDENS

FENCED OFF AREA FOR BIN STORAGE