

Notes

© This drawing is the copyright of White Design (UK) Ltd. and cannot be reproduced in any form without express consent of the company. Written dimensions to be checked on site and discrepancies are to be reported prior to commencing work on site. Figured dimensions only are to be taken from this drawing. Do not scale. If in doubt ask.

SAFETY, HEALTH AND ENVIRONMENTAL INFORMATION
 IN ADDITION TO THE HAZARDS/RISKS NORMALLY ASSOCIATED WITH THE TYPES OF WORK DETAILED ON THIS DRAWING, NOTE THE FOLLOWING:




CONSTRUCTION
 n/a

MAINTENANCE / CLEANING
 n/a

DECOMMISSIONING / DEMOLITION
 n/a

IT IS ASSUMED THAT ALL WORKS WILL BE CARRIED OUT BY A COMPETENT CONTRACTOR WORKING, WHERE APPROPRIATE, TO AN APPROVED METHOD STATEMENT

This drawing is a feasibility sketch only and no design assessment has been undertaken at this stage for a CDM Coordinator. It is based on topographical survey by HHH Surveys Ltd - drawing no. WC/313/SP dated 7/11/14 and O.S. Plan information Licence No. 100020449 and is subject to ground investigation, confirmation of all boundaries (ownership) and all Statutory approvals. Position of all existing services to be confirmed on site prior to construction.

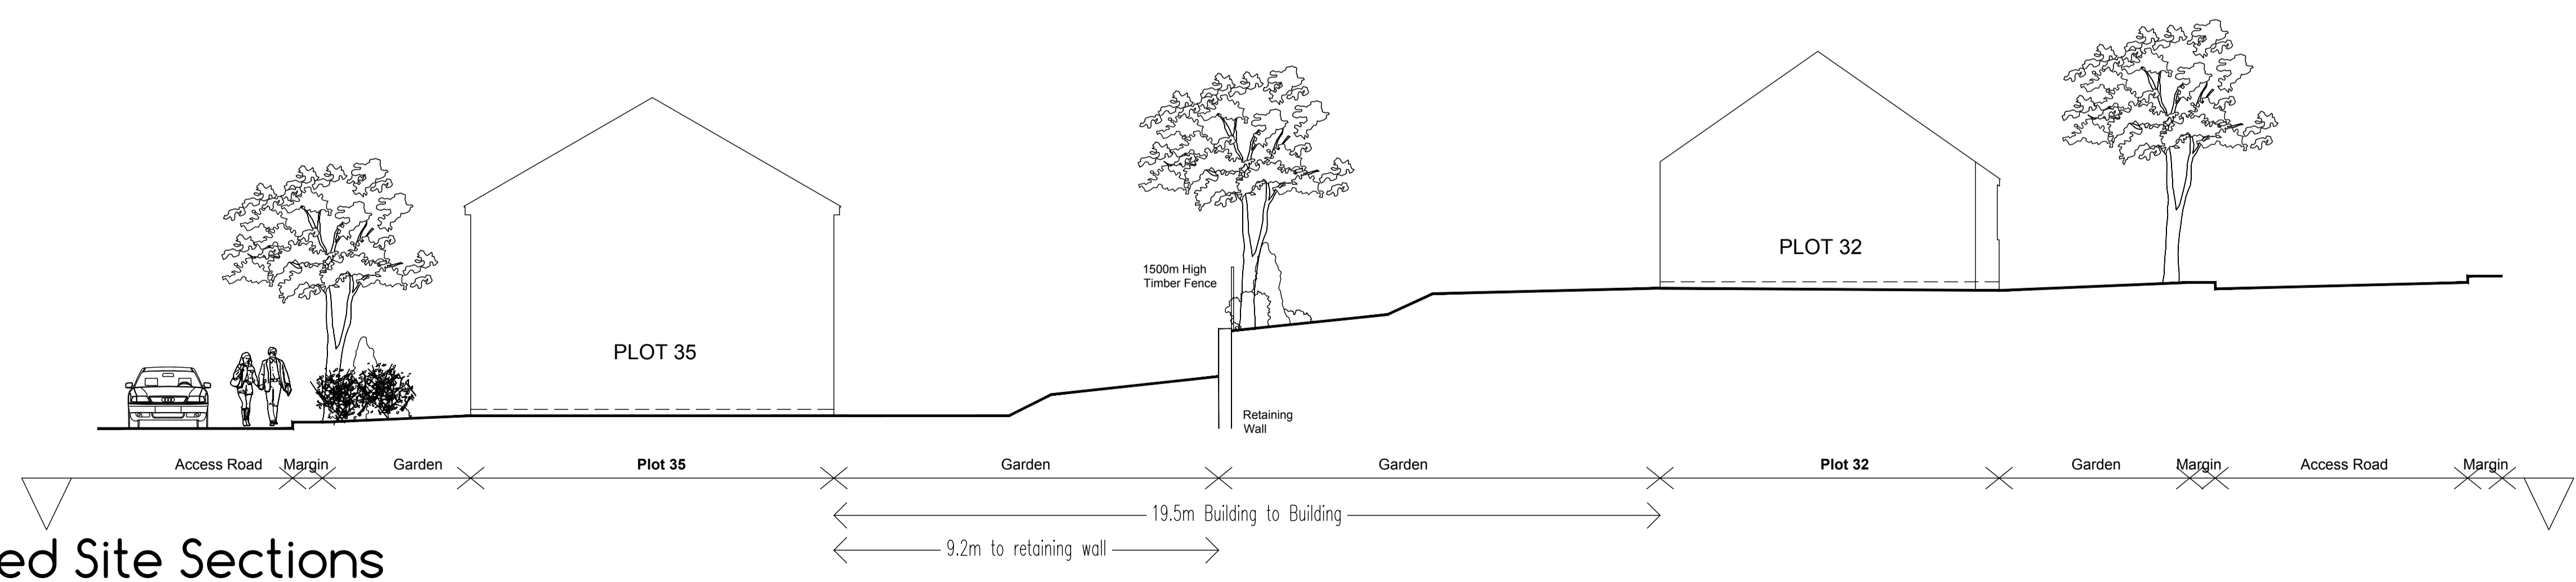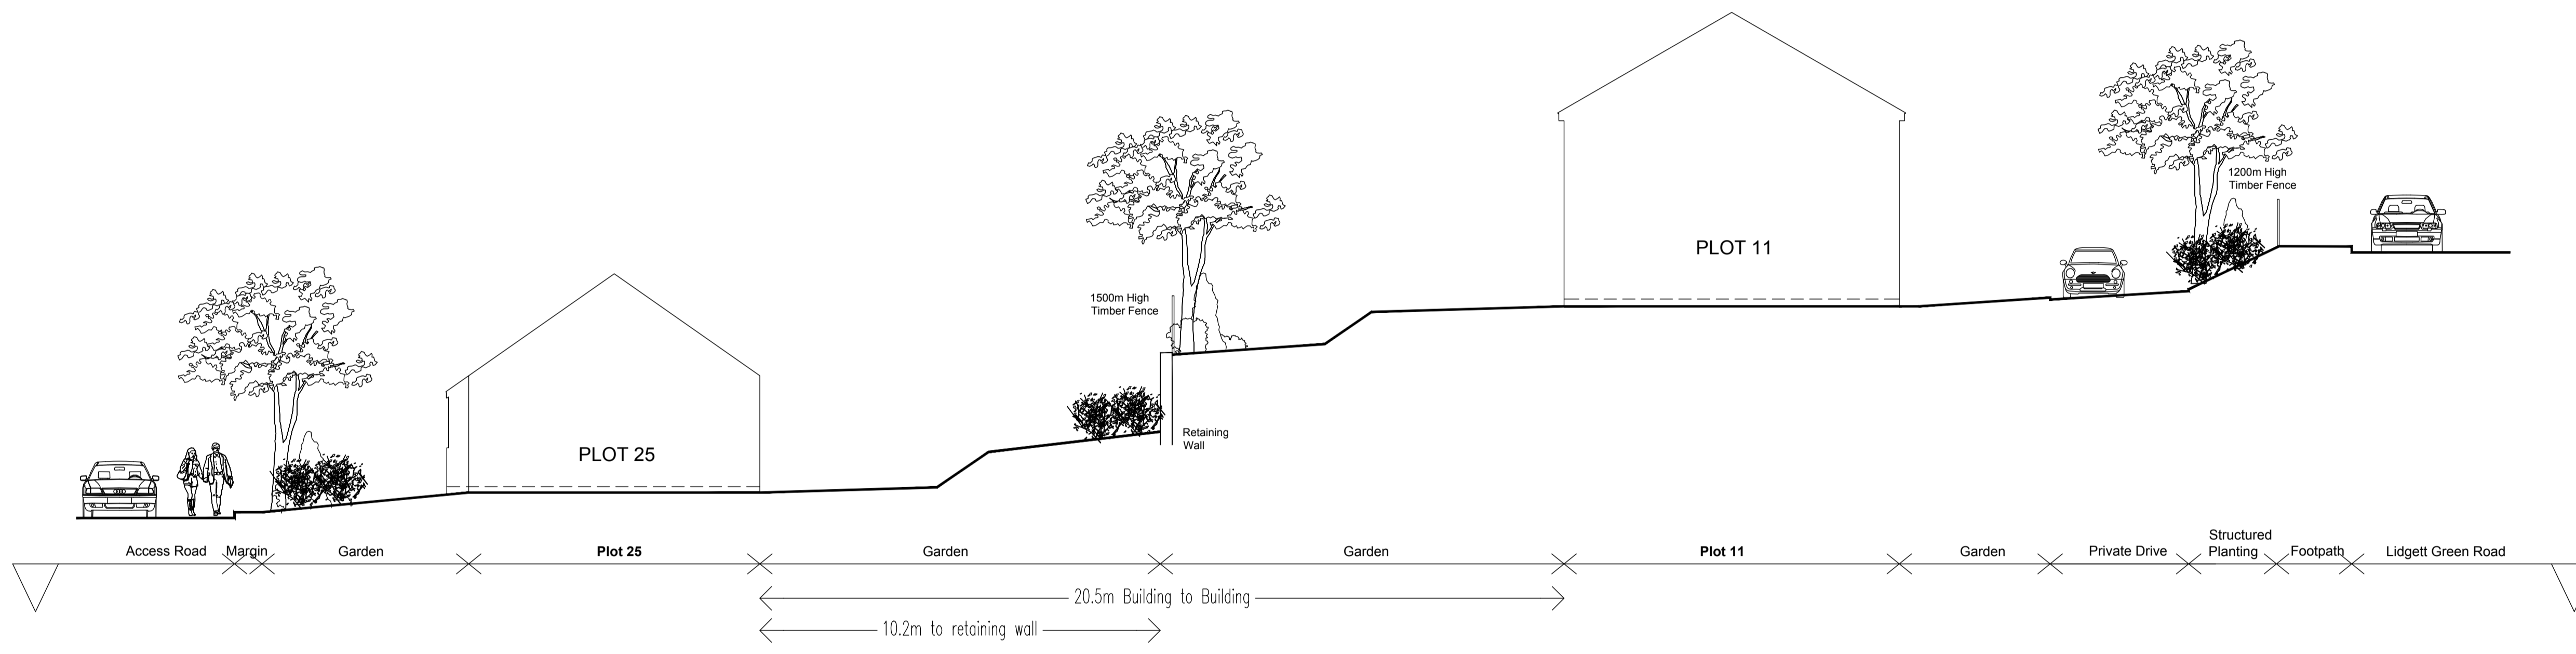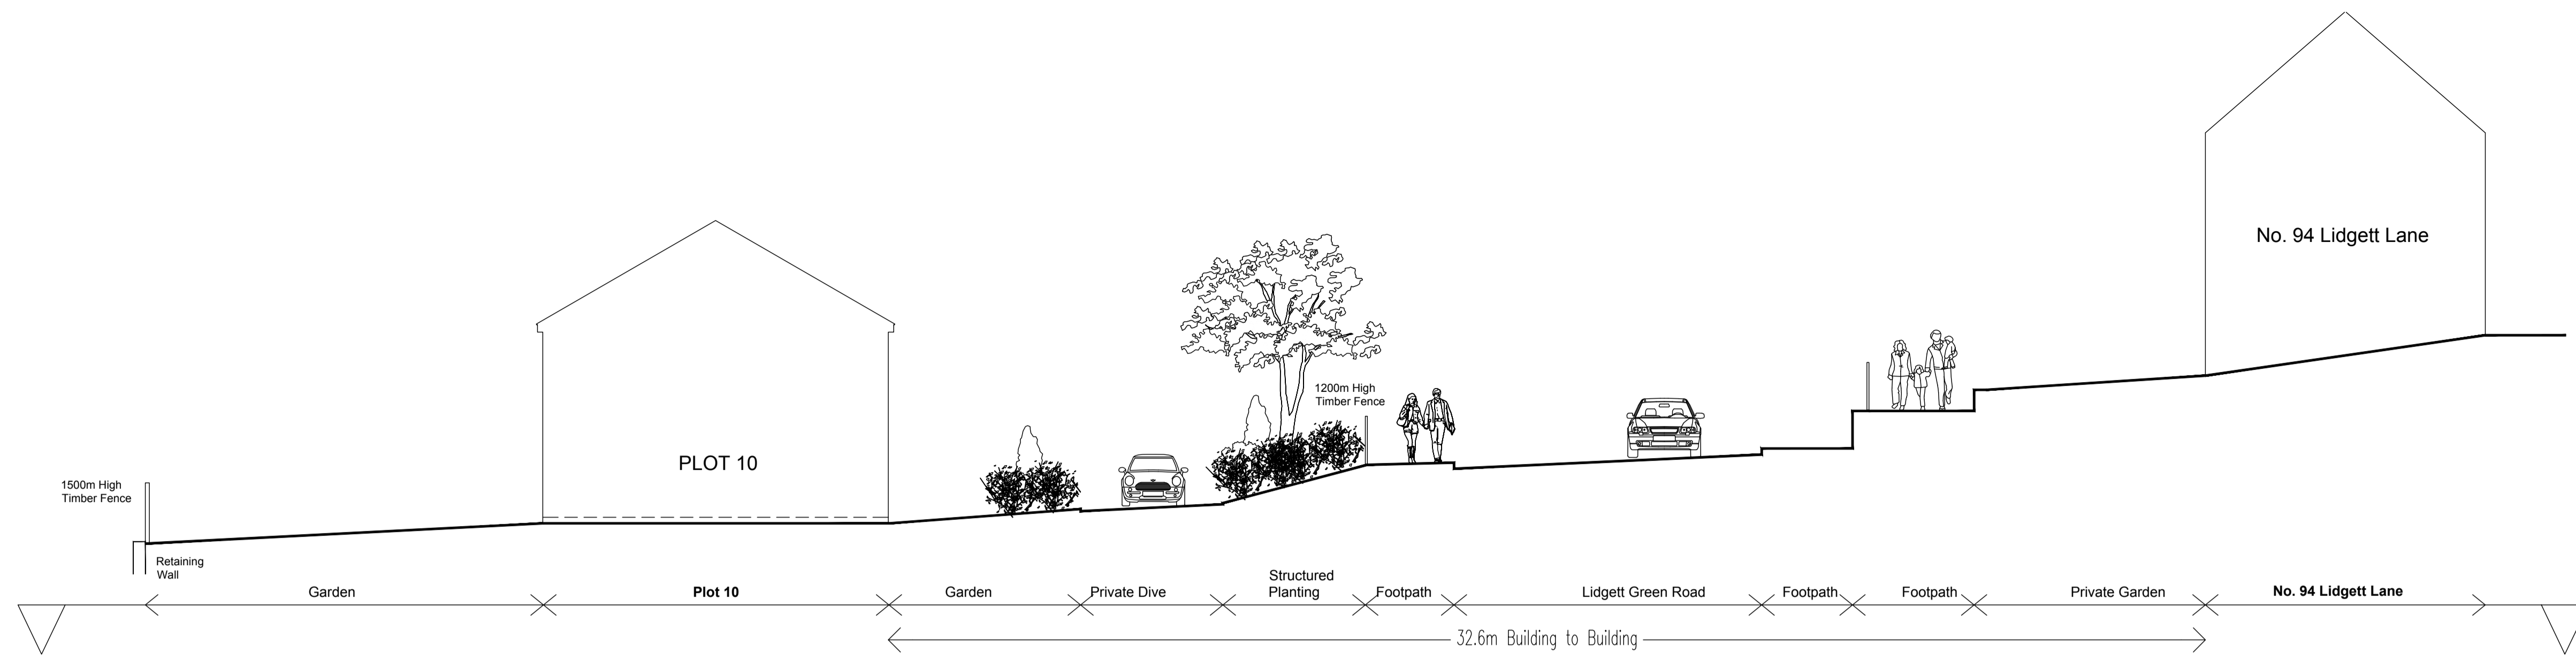

**Proposed Site Sections
 Residential Development, off Pilley Green /
 Lidgett Lane. Pillev**

Rev: Date: Drawn: Description: Checked:

White Design

Client: The Wortley Group

Project: Residential Development, off Pilley Green / Lidgett Lane, Pillev

Title: Proposed Site Sections Sheet 2

Scales: 1:100 @ A1 Drawn by: JSZJ Date: Feb 17

Drawing no: 0125/14/01/104 Rev: Checked: KU

24a St. Andrew's Road, Sheffield, S11 9AL
 T: 014 226 0255 F: 014 226 0256
 E: office@whitedg.co.uk W: www.whitedg.co.uk

PLANNING