

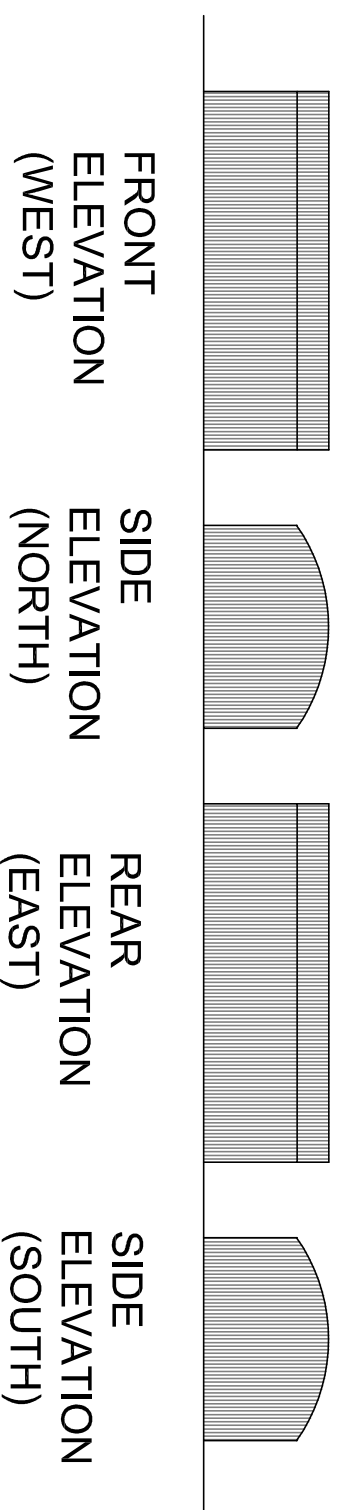


EXISTING BUILDING A

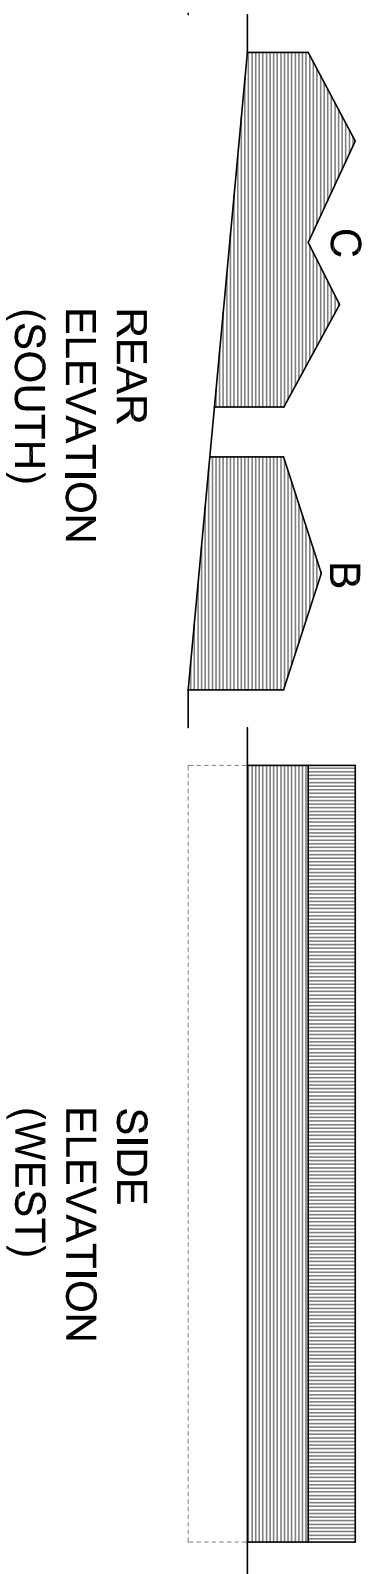

EXISTING BUILDINGS B & C

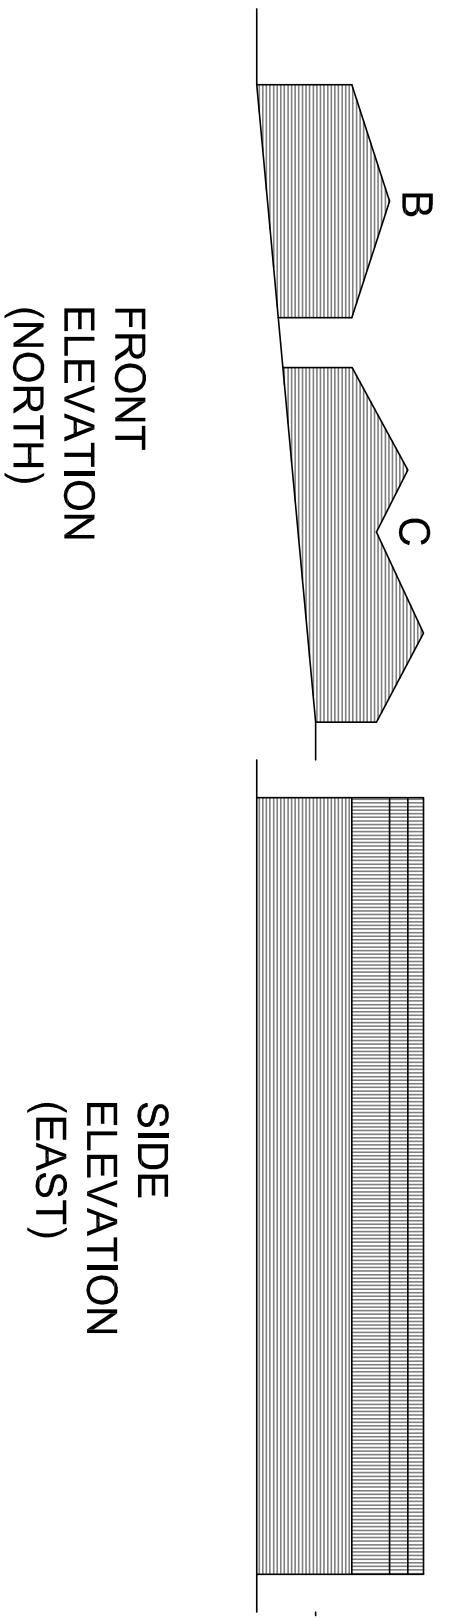

Address
Rockley Nursery, Pilley Lane, Birdwell, Barnsley, S75 3AW

O.S.Ref
se3400

Date
May '18

Scale
1:200 at A3

Drawn By
AH

Plan No
AH0159-3

EXISTING ELEVATIONS