


DO NOT SCALE THIS DRAWING

This copy drawing and any design thereon is protected by copyright and is the property of Pulmann Associates Limited. It is to be used only for the purpose for which it was expressly loaned and is not to be copied in any format, nor is any information taken therefrom to be transmitted or passed on to others.

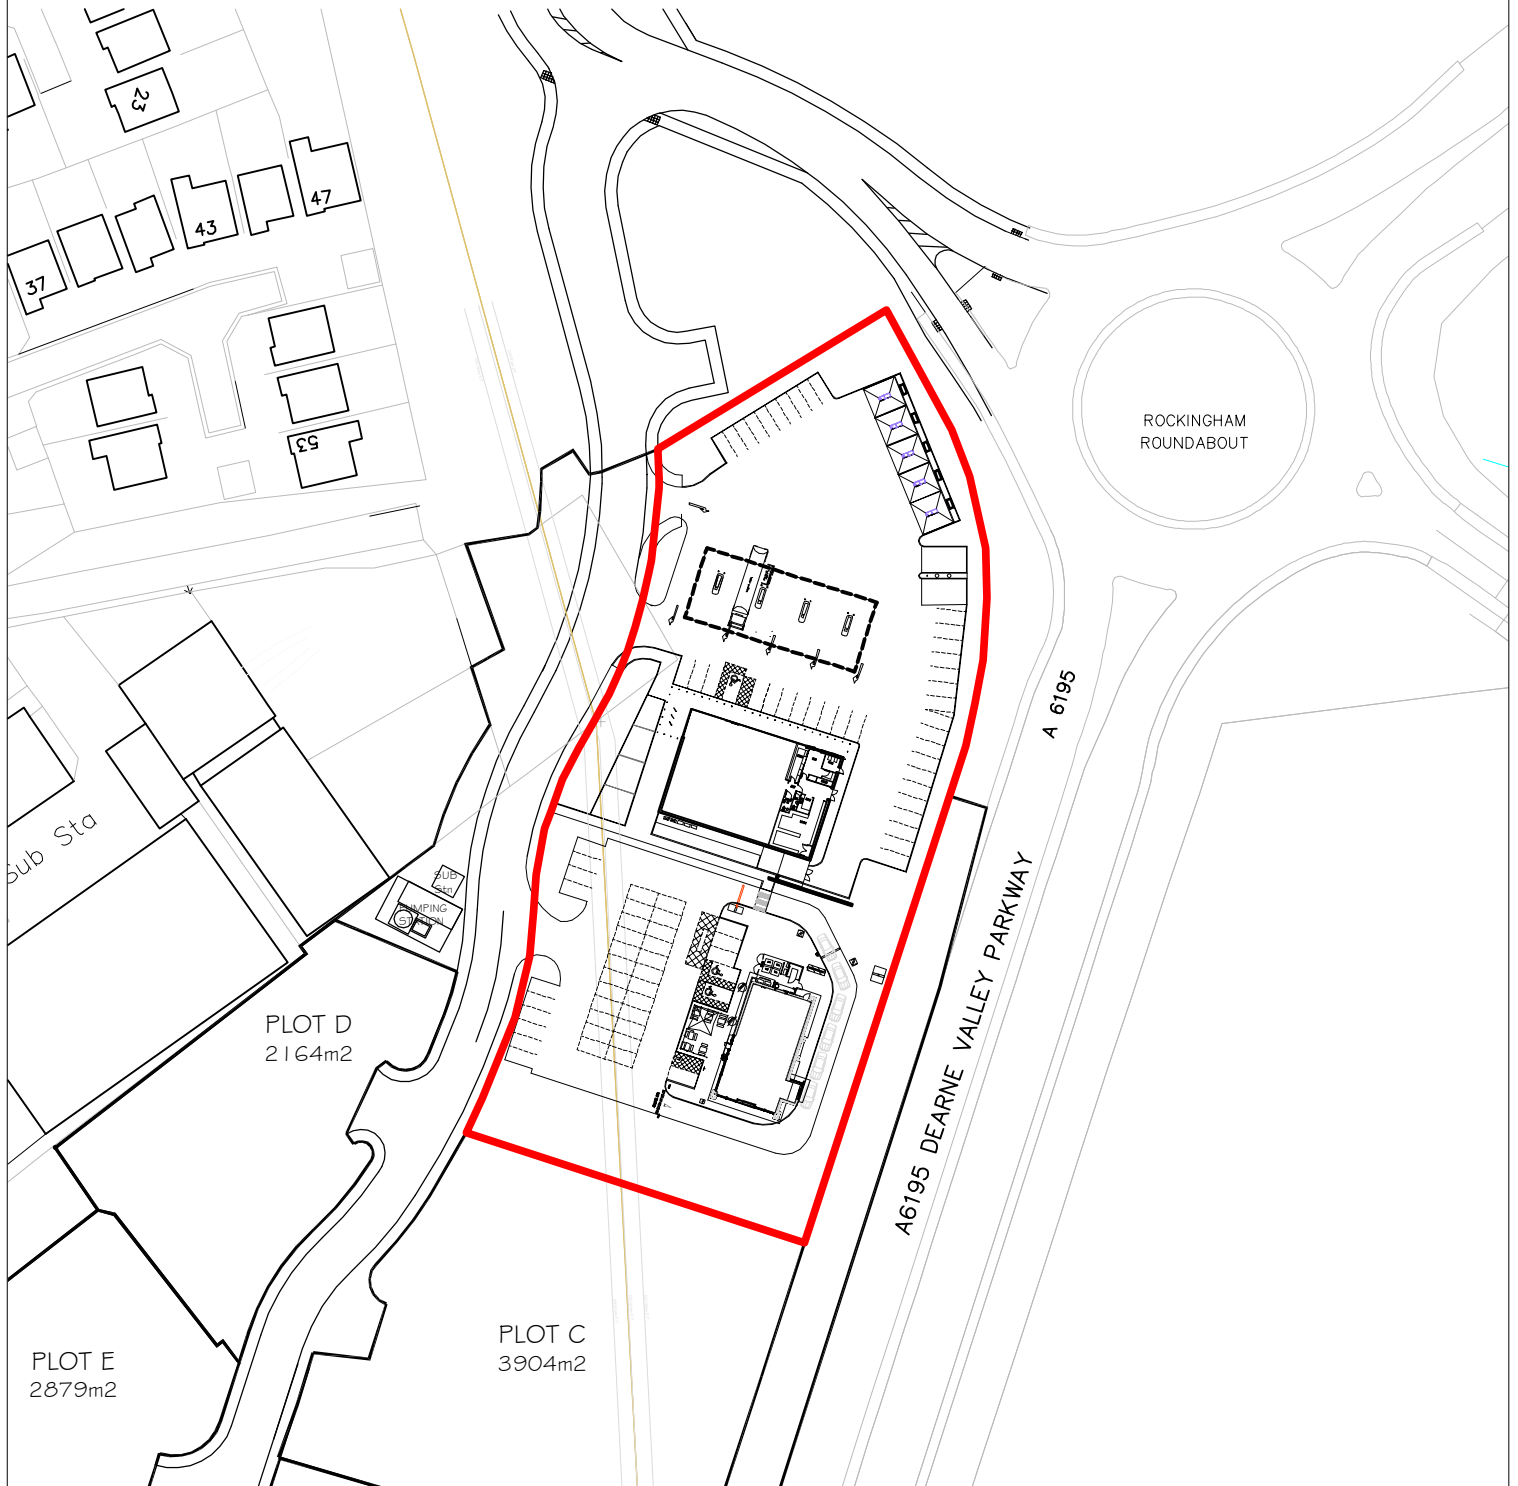

01

Red line boundary includes construction compound. 11.09.17

**PULMANN ASSOCIATES ARCHITECTS**



Bridge House 18A Bridge Street Milnrow Lancashire OL16 3ND  
T: 0161 427 9111 F: 0161 427 9113 E: mail@pulmann.com



THE KAY GROUP  
SITE AT DEARNE VALLEY PARK WAY  
DEARNE VALLEY  
YORKSHIRE  
LOCATION PLAN

scale 1:1250 @ A4	date MAR 2017	drg no M17-08-01	rev 01
----------------------	------------------	---------------------	-----------