



Section A-A

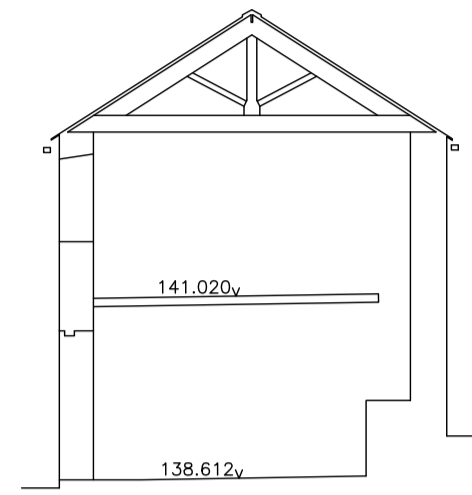


Section B-B

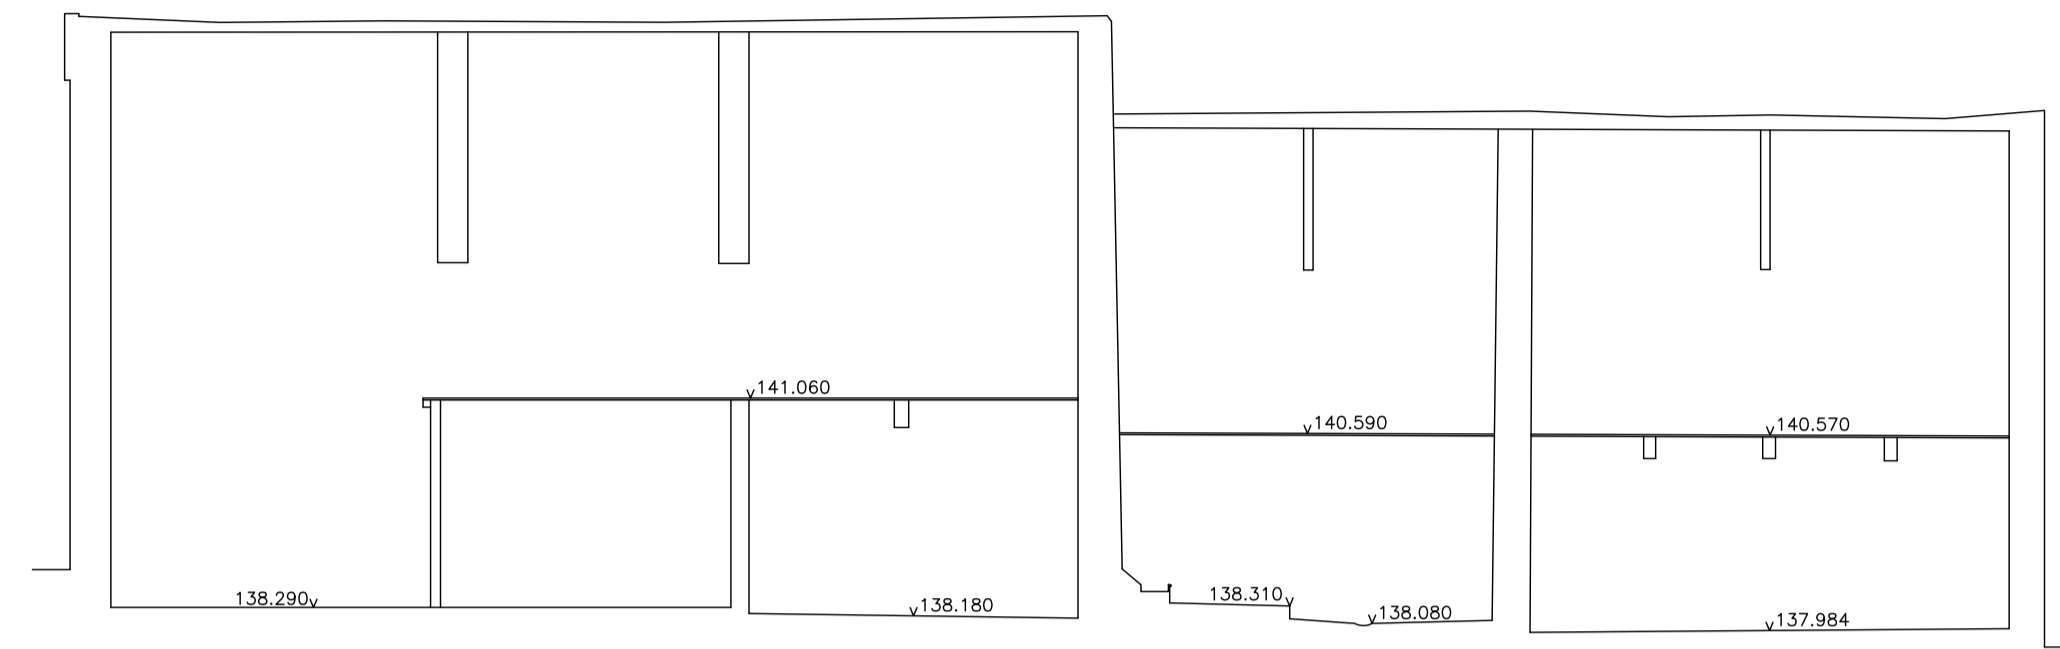


Section C-C

Datum 130.000m


Datum 130.000m

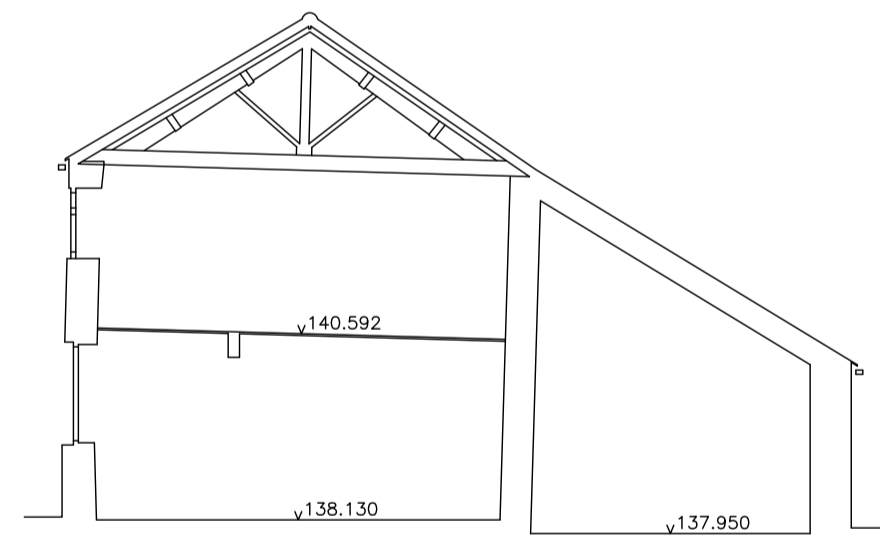

Section D-D

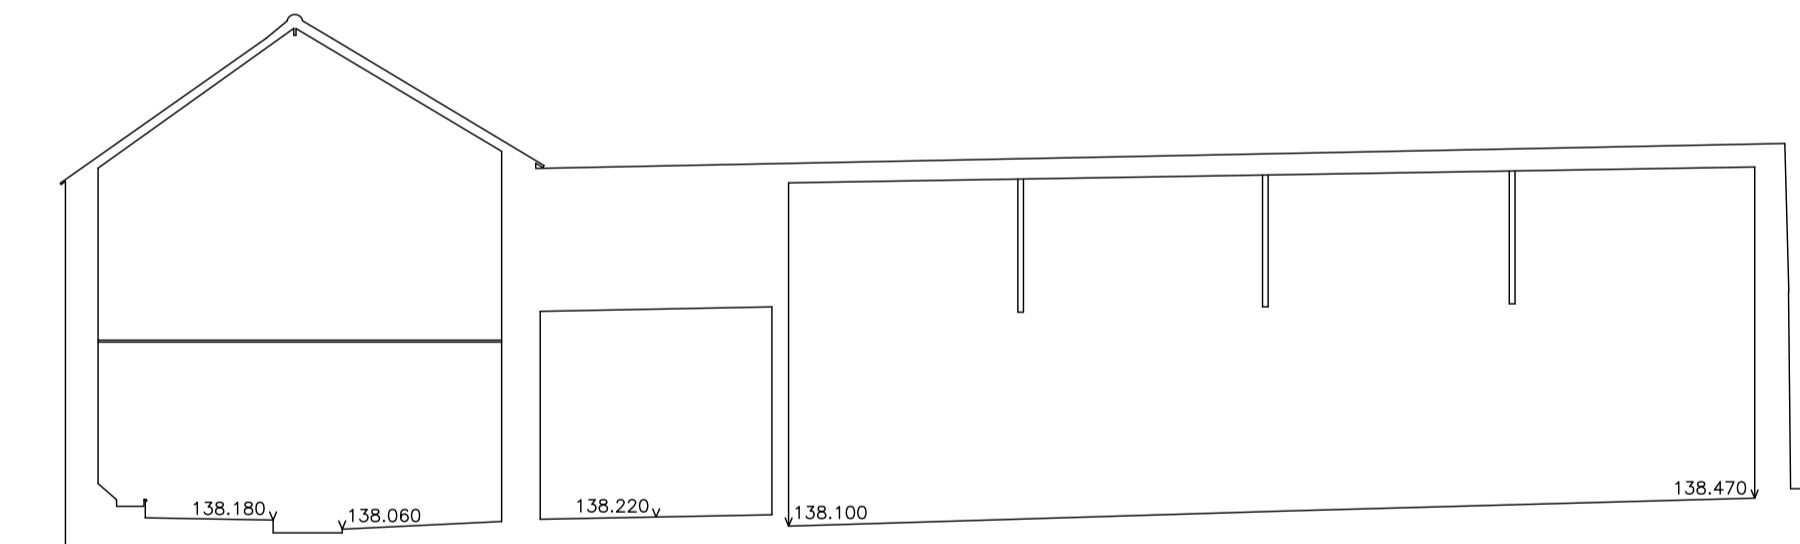

Section E-E

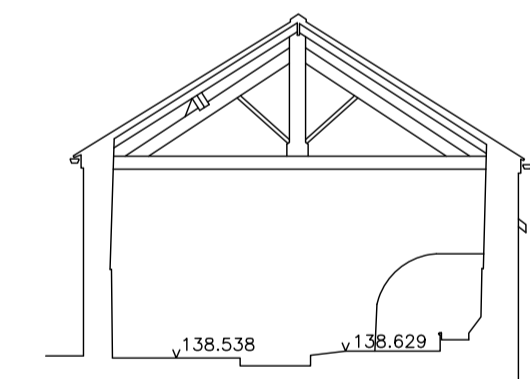

Section F-F

Datum 130.000m

Datum 130.000m

Haycock+Todd
 Land Survey Consultants Architectural Surveyors
 The Hollies, 43 Church Street, Royston,
 Barnsley, S71 4QU. T:01226 709630
 E:info@land-surveying.co.uk W:land-surveying.co.uk

LEGEND	
Manhole shown thus	MH
Inspection Cover	IC
Lamp post	LP
Gully	G
Lamp post	LP
Telegraph Post	TP
Electricity Poles	EP
Road Traffic Signs	RTS
Traffic Lights	TL
British Telecom	BT
Post Office Telephones	PO
Fire Hydrant	PH
Safety Valve	SV
Stop Tap Water	SW
Stopcock Gas	GS
Unknown Service	Ser
Spot Level	+123.562
Kerb Line	—+123.562
Fence Line	—+123.562
Hedge Line	—+123.562
Contours 1m Interval	—+123.562
Contours 0.5m Interval	—+123.562
Tree Spread	—+123.562
Ordnance Datum	OD
Cover Level	CL
Invert Level	IL
Foul Drain	FD
Surface Water	SW
Survey Station	ΔS3
Floor Level	FL
Height floor to structural soffit	SS
Height floor to false ceiling	FC
Height floor to sill	S0.67
Height sill to window head	W1.23
Height of Door	D1.98
Height floor to underside	US 3.61
Vent	VP
Fall Pipe	FP
Sky Light	SL
Water Closet	WC
Sink	S
Boxed Column	BC
Shop fitting or cladding	—+123.562

MEASURED SURVEY

STONE BAR FARM, MOOR LANE, BIRDWELL

Sheet Diagram	Datum	Sheet 4 of 4	Survey Job No. S5253	Scale 1/100
		Surveyed by PF	Date of Survey	S8940/4
		Drawn by PF	September 2017	
		Checked by PBT		
LEVEL— Related to Ordnance Survey by connection to the OS Active Network by G.P.S				