




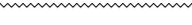









PLANNING LAYOUT LAYERS KEY:

-  DRY STONE WALL (TO MATCH EXISTING)
-  1800mm BRICK WALL
-  1800mm TIMBER FENCE
-  900mm METAL RAILINGS
-  450mm KNEE HIGH RAIL
-  LARGE RETAINING WALL
-  BOLLARDS
-  REAR ACCESS GATES (LOCKABLE)
-  AFFORDABLE UNITS
-  BIN COLLECTION POINT
-  BLOCK PAVING
-  EASEMENT

NOTE: ALL INTERNAL VISIBILITY SPLAYS ARE 2.4m x 33m

SCHEDULE OF ACCOMMODATION:

BARRATT LEEDS		16 5016 - Lidgett Lane, Pilley					
	BY	RAN	-	11.10.18			
HOUSETYPE	PARKING	STOREY	SQFT	BED	No.	TOTAL SQFT	
AFFORDABLE							
BEDALE	END	PS	1	667	2	4	2668
T67	END	PS	2	701	2	2	1402
T67	MID	PS	2	701	2	2	1402
					TOTAL	8	5472
OPEN MARKET							
MAIDSTONE	SEMI	PS	2	829	3	13	10777
MAIDSTONE	MID	PS	2	829	3	1	829
MAIDSTONE	DET	PS	2	829	3	5	4145
MORESBY	SEMI	PS	2	854	3	1	854
MORESBY	DET	PS	2	854	3	2	875
DERWENT	DET	INT	2	905	3	10	9050
WINDERMERE	DET	INT	2	1073	4	12	12876
ALDERNEY	DET	SG	2	1225	4	4	4900
HALTON	DET	INT	2	1267	4	11	13937
RADLEIGH	DET	SG	2	1317	4	6	7902
RADLEIGH	DET	DG	2	1317	4	1	1317
					TOTAL	66	67462
					COMBINED TOTAL	74	72934
NETT AREA		HECTARES	ACRES				
COVERAGE (sqft per Acre)		2.02	4.99				
		14616					
ROAD AREA (m <sup>2</sup> )		1959.00	ROAD AREA PER PLOT (m <sup>2</sup> )	26.47			

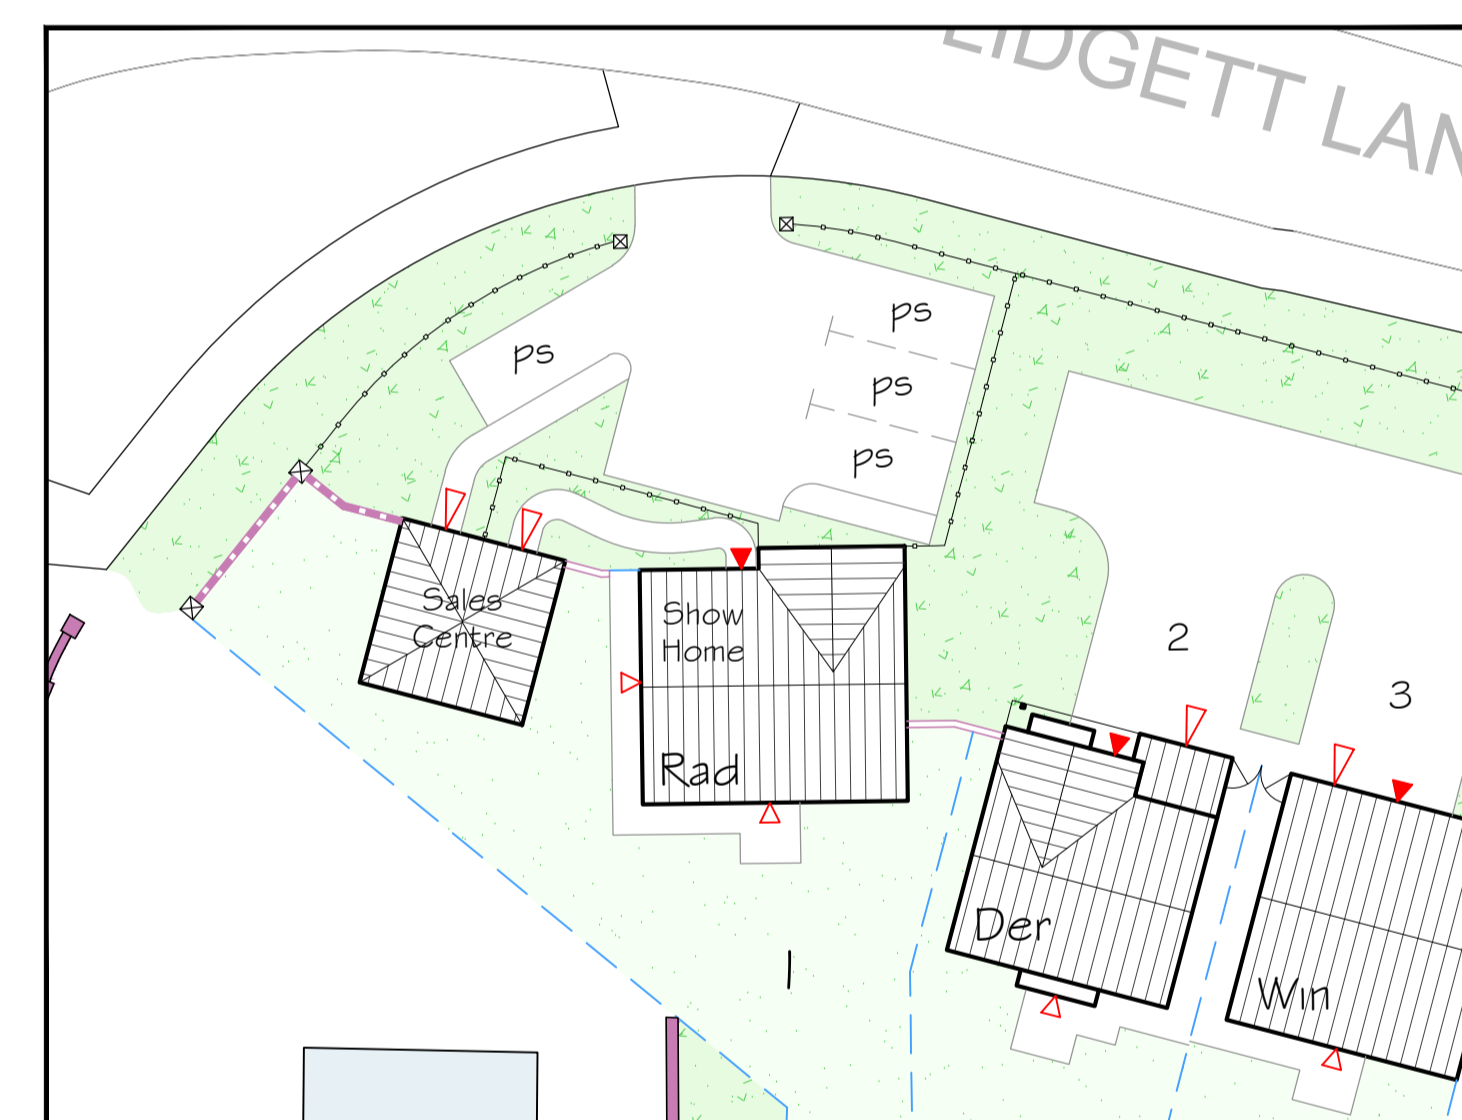

SALES AREA - 1:250 SCALE

REV	DATE	DESCRIPTION	BY	CHECK
F	09.11.18	SITE ENTRANCE RELOCATED AND INTERNAL ROAD LAYOUT AMENDED WITH PLOT AMENDMENTS TO SUITE AS INSTRUCTED BY CLIENT	SD	LM
E	24.10.18	PLOT 31 HAS BEEN SUBSTITUTED FOR A MORSBY HOUSETYPE IN ORDER TO PULL THE ADJACENT HOUSES FURTHER SOUTHWARDS AWAY FROM THE RETAINING WALL & PLOTS 46 & 66 HAVE BEEN SWAPPED OVER FOR THE SAME REASON	RAN	LM
D	11.10.18	THE LAYOUT HAS BEEN UPDATED TO CORRESPOND WITH COMMENT FROM THE PLANNERS HIGHWAYS DEPARTMENT	RAN	LM
C	09.08.18	LAYOUT AMENDED FOLLOWING CLIENTS COMMENTS	SD	LM
B	23.07.18	PLOT 46 MOVED 1M AWAY FROM RETAINING WALL. PARKING SPACES ADDED TO LIDGETT LANE	KW	LM
A	19.07.18	LAYOUT AMENDED IN ACCORDANCE WITH CLIENTS COMMENTS	KW	LM


REV	DATE	DESCRIPTION	BY	CHECK
-----	------	-------------	----	-------



CLIENT: BARRATT LEEDS  
 PROJECT: PROPOSED RESIDENTIAL DEVELOPMENT LIDGETT LANE, PILLEY  
 DRAWING: PROPOSED SITE LAYOUT

DRAWING NUMBER: P16:5016:01 - F  
 SCALE @ A1: 1:500/1:250  
 DRAWN: RAN  
 CHECKED: LM

DATE: JULY '18  
 DATE: JULY '18

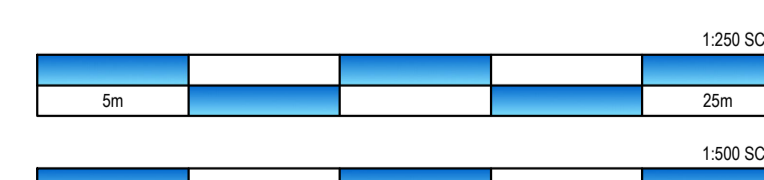

Do not scale off this drawing - Only figured dimensions to be taken from this drawing.  
 and/or existing record drawings - Design and Drawing content subject to Site Survey, Structural Survey, Site Investigations, Planning and Statutory Requirements and Approvals.  
 Authorised reproduction from Ordnance Survey Map with permission of the Controller of Her Majesty's Stationery Office. Crown Copyright reserved.

14 MARINER COURT / CALDER PARK / WAKEFIELD / WF4 3FL  
 01924 383322 / www.jpssoc.co.uk / info@jpssoc.co.uk  
 jpssoc is a trading style of John R Peay Associates Limited