


Section 1-1



Section 2-2

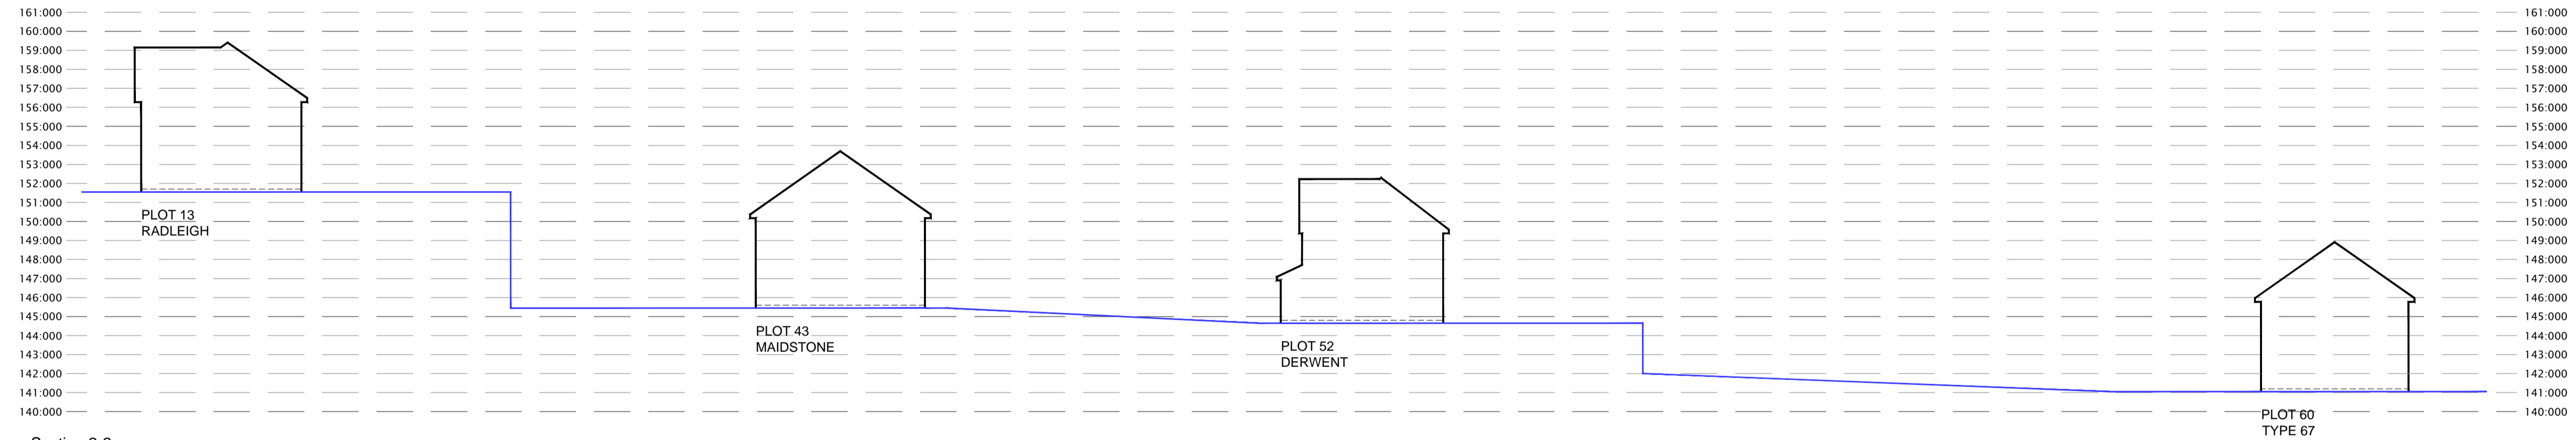

LAYOUT NOT TO SCALE



CLIENT:
LINDEN HOMES

PROJECT:
PROPOSED RESIDENTIAL DEVELOPMENT
LIDGETT LANE, PILLEY

DRAWING:
PROPOSED SITE SECTIONS

DRAWING NUMBER:
P16:5016:03

SCALE @ A1:
1:200

DRAWN: KW DATE: JULY 18

CHECKED: LM DATE: JULY 18



Do not scale off this drawing - Only figured dimensions to be taken from this drawing. Drawings based on Ordnance Survey and/or existing record drawings - Design and Drawing content subject to Site Survey, Structural Survey, Site Investigations, Planning and Statutory Requirements and Approvals. Authorised reproduction from Ordnance Survey Map with permission of the Controller of Her Majesty's Stationary Office. Crown Copyright reserved.

14 MARINER COURT / CALDER PARK / WAKEFIELD / WF4 3FL
01924 383322 / www.jpassoc.co.uk / info@jpassoc.co.uk
jpassoc is a trading style of John R Paley Associates Limited