



Elevation 1

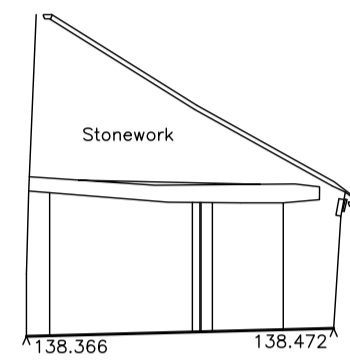


Elevation 2

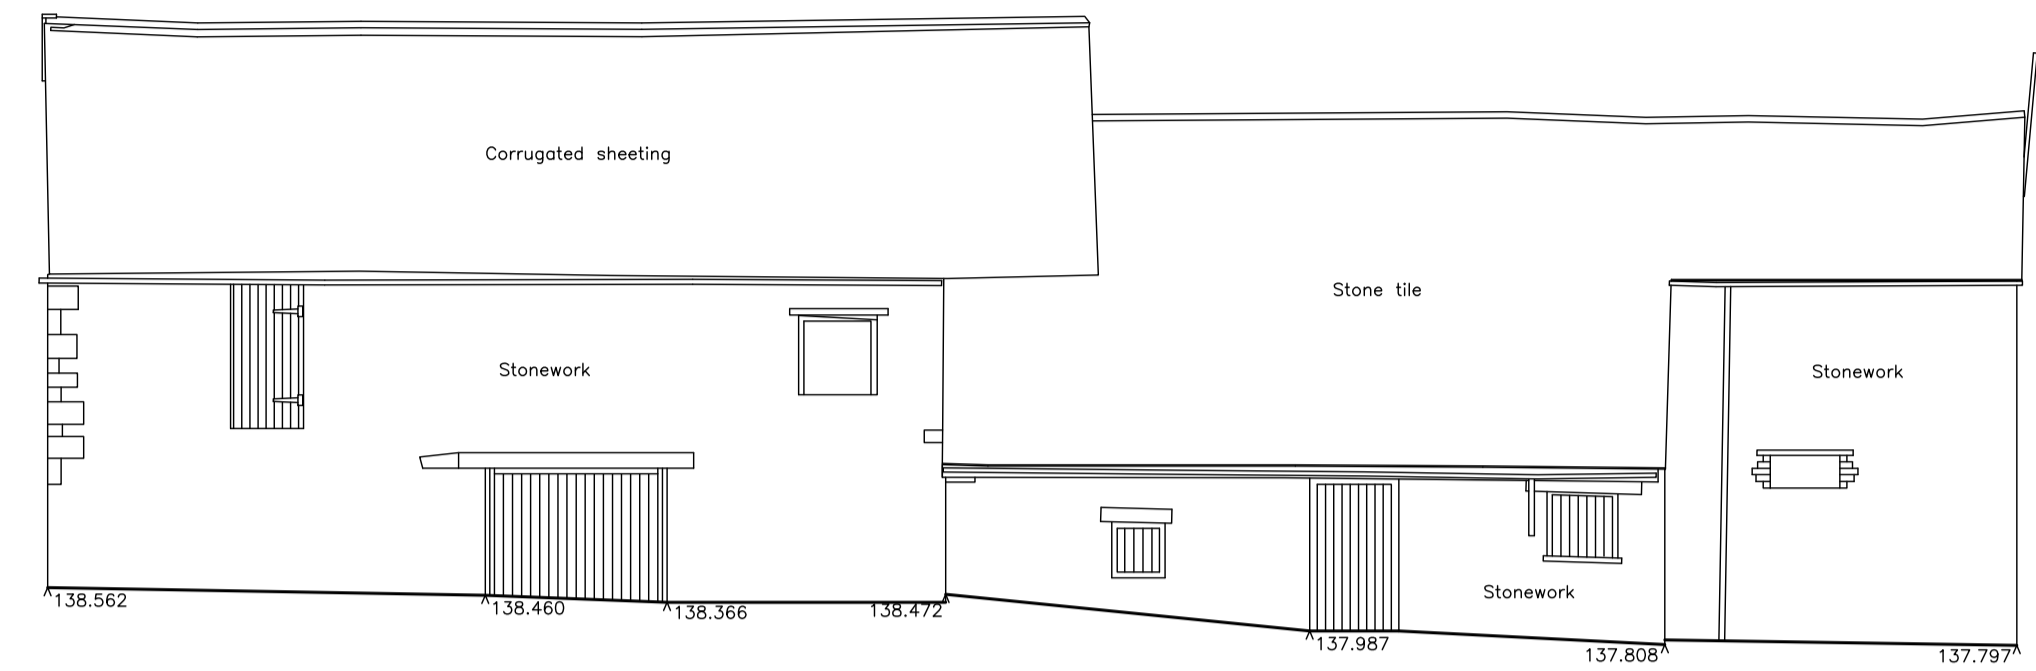


Elevation 3

Datum 130.000m


Datum 130.000m

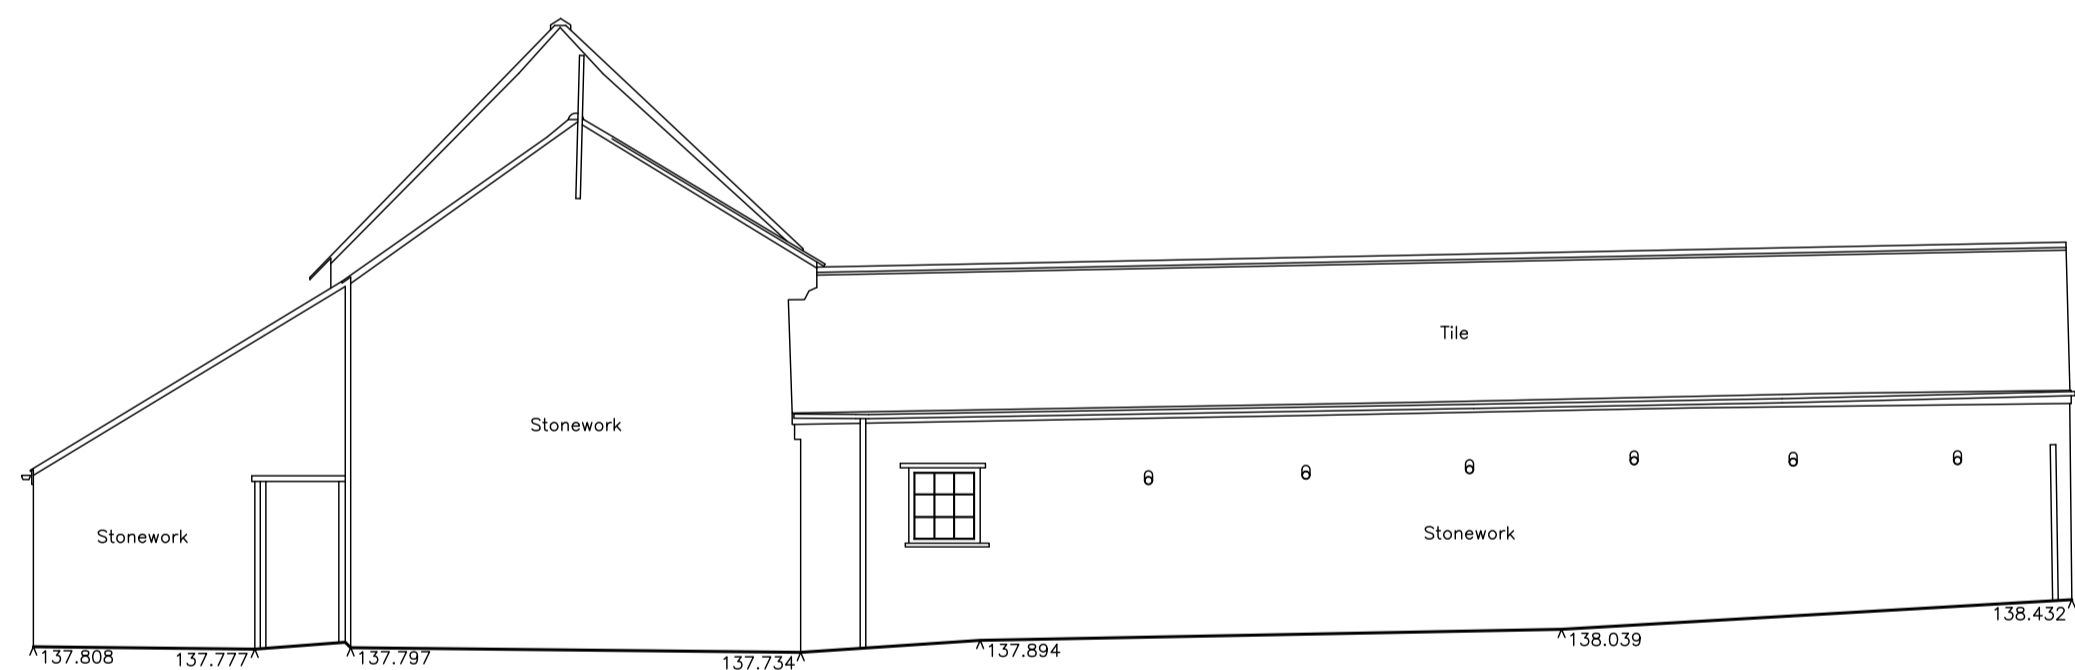

Elevation 4

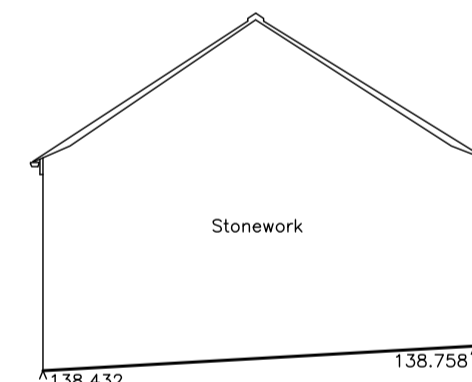

Elevation 5

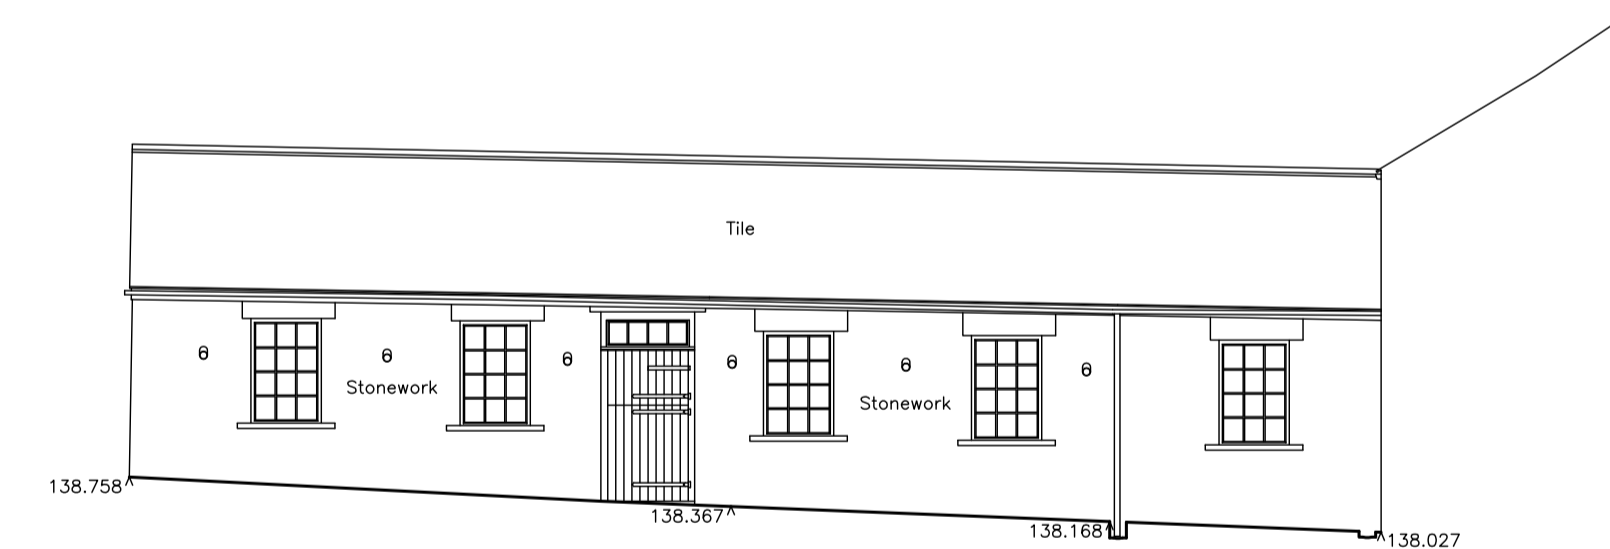

Elevation 6

Datum 130.000m

Datum 130.000m

Haycock+Todd
Land Survey Consultants Architectural Surveyors
The Hollies, 43 Church Street, Royston,
Barnsley, S71 4QU. T:01226 709630
E:info@land-surveying.co.uk W:land-surveying.co.uk

LEGEND	
Manhole shown thus	MH
Inspection Cover	IC
Lamp post	LP
Gully	LG
Lamp post	LP
Telegraph Post	TP
Electricity Poles	EP
Road Traffic Signs	RS
Traffic Lights	TL
British Telecom	BT
Post Office Telephones	PO
Fire Hydrant	FH
Safety Valve	SV
Stop tap Water	W
Stopcock Gas	GS
Unknown Service	Ser
Spot Level	+
Kerb Line	—
Fence Line	—x—x—
Hedge Line	—x—x—
Contours 1m interval	—
Contours 0.5m interval	—
Tree Spread	—
Girth	—
Cover Level	—
Invert Level	—
Foul Drain	—
Surface Water	—
Survey Station	△ S3
Floor Level	FL 10.907
Height floor to structural soffit	SS 2.87
Height floor to false ceiling	FC 2.22
Height floor to sill	S0.67
Height sill to window head	W1.23
Height of Door	D1.98
Height floor to underside	US 3.61
Vent	VP
Fall Pipe	FP
Sky Light	SL
Water Closet	WC
Sink	S
Boxed Column	BC
Shap fitting or cladding	—

MEASURED SURVEY

STONE BAR FARM, MOOR LANE, BIRDWELL

Sheet Diagram	Datum	Sheet 2 of 4	Survey Job No. S5253	Scale 1/100
		Surveyed by PF	Date of Survey	S8940/2
		Drawn by PF	September 2017	
		Checked by PBT		
LEVEL- Related to Ordnance Survey by connection to the OS Active Network by G.P.S				