

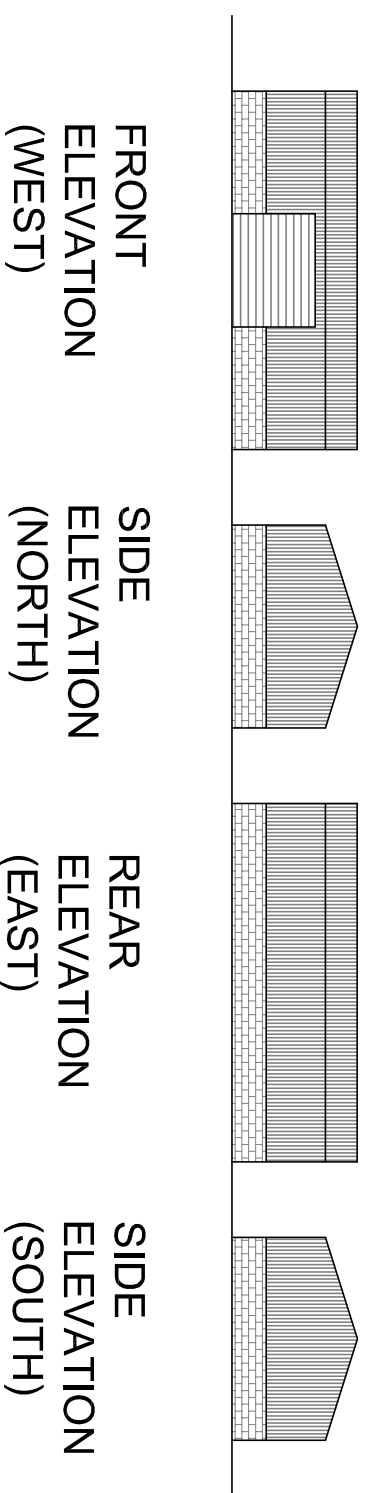


PROPOSED BUILDING A

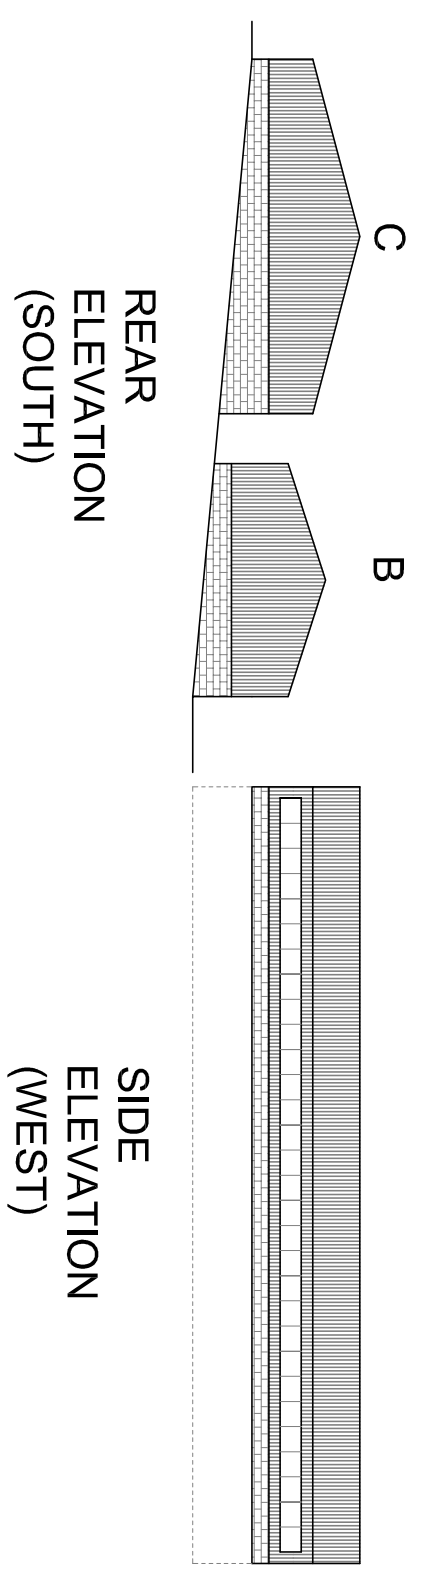

PROPOSED BUILDINGS B & C

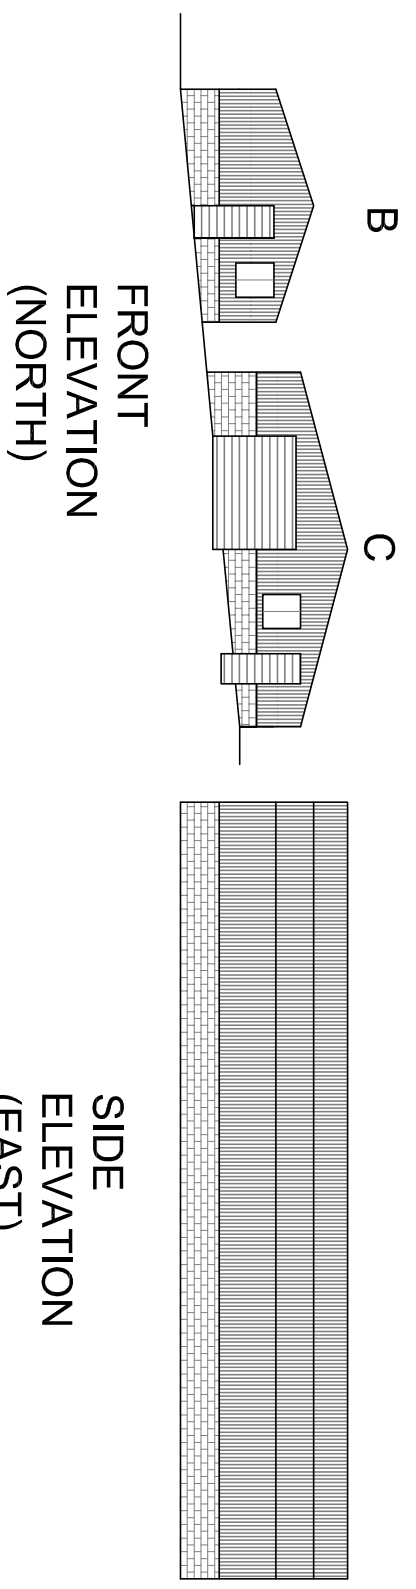

Address  
Rockley Nursery, Pilley Lane, Birdwell, Barnsley, S75 3AW

Scale  
1:200 at A3

O.S.Ref  
se3400

Date  
Aug '18

Drawn By  
AH

Plan No  
AH0159-4b

PROPOSED ELEVATIONS