



Notes:
 This drawing is the sole copyright of KPP Architects Ltd and reproduction in any form is forbidden unless permission is obtained in writing.
 Do not scale from this drawing. Any discrepancies on site should be brought to the attention of KPP Architects Ltd.
 Work and materials must comply with the current building regulations and codes of practice and be read in conjunction with building specifications and other sub-contractors information. All materials are to be installed in strict accordance with the recommendations of the manufacturers.

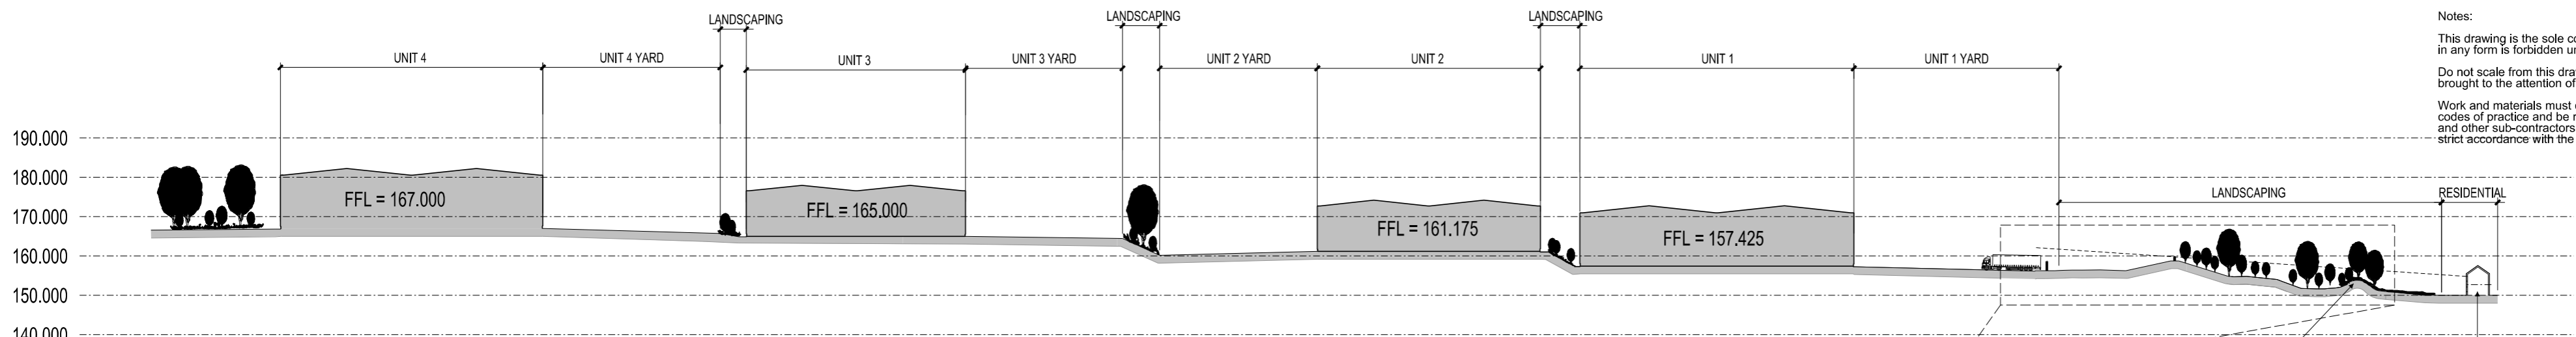


SITE SECTION A-A

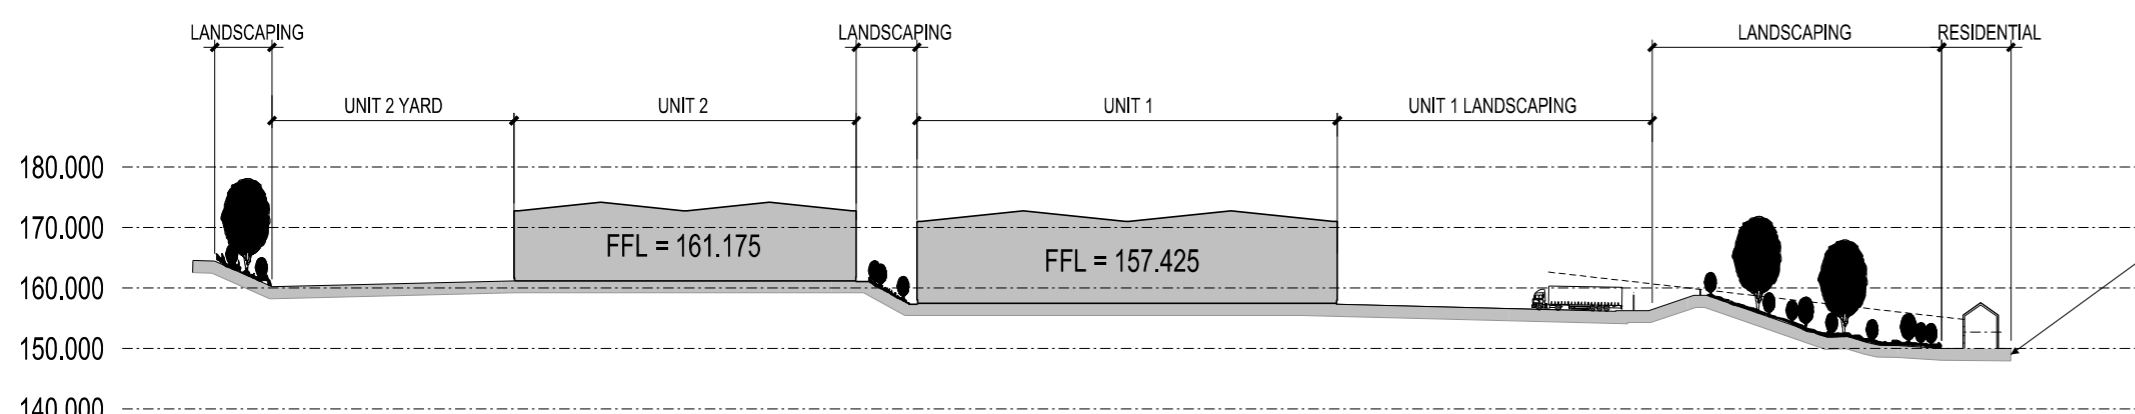

SITE SECTION B-B


REFER TO ACOUSTIC DETAIL 1

1m HIGH CLOSE BOARDED ACOUSTIC FENCE. ON TOP OF 1m LANDSCAPE BUND. SPECIFICATION TBC.
 LANDSCAPING BUND SHOWN AS PER ORIGINAL PLANNING DRAWING 'L7941.10'
 EXTERNAL GROUND LEVEL IN RESIDENTIAL AREA: 150.000. DWELLING EAVES HEIGHT: 155.500

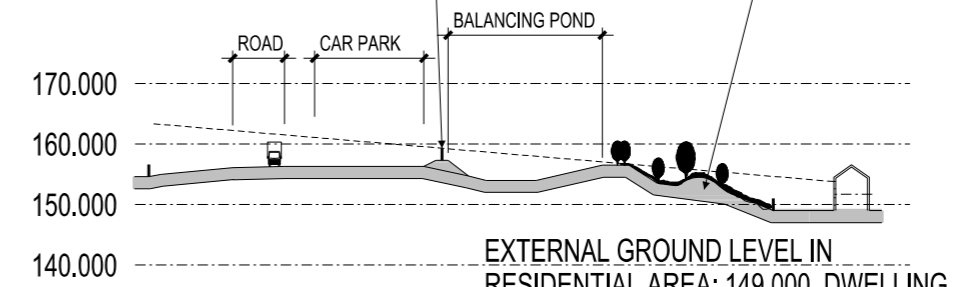

SITE SECTION C-C

EXTERNAL GROUND LEVEL IN RESIDENTIAL AREA: 149.000. DWELLING EAVES HEIGHT: 154.500

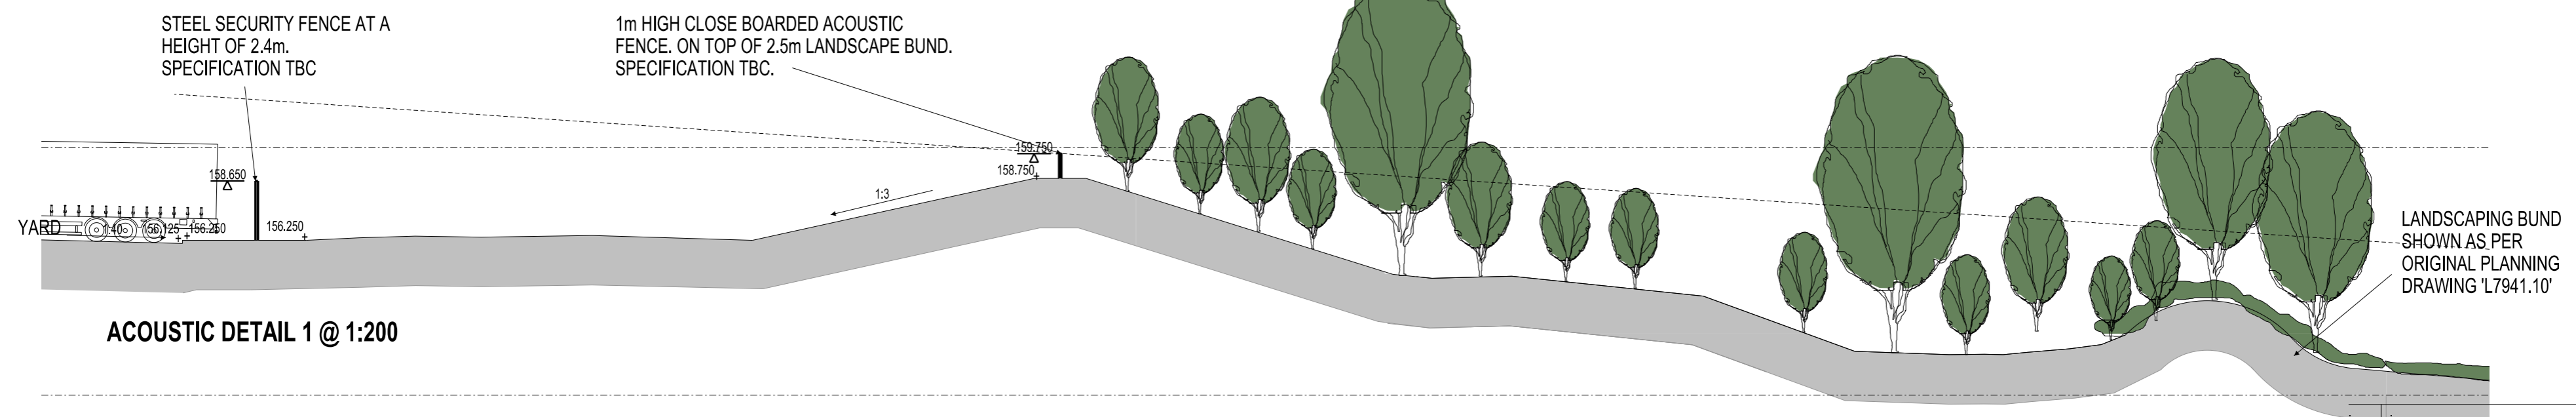

ACOUSTIC DETAIL 1 @ 1:200

Rev	Description	By	Chkd	Date

BARMSTON DEVELOPMENTS

Project Title
**ENTERPRISE 36
 TANKERSLEY
 BARNSELEY**


SITE SECTIONS

KPP ARCHITECTS
 Lodge House
 12 Town Street
 Horsforth, Leeds LS184RJ
 T : +44 (0) 113 2390460
 E : architects@kpp-leeds.co.uk
 W : www.kpp-leeds.co.uk

Scale	Size	Date	Drawn	Checked
1:1250	A2	AUG- 18	BC	.


PLANNING

KPP Job No	Rev
1979	.
Number	
233	

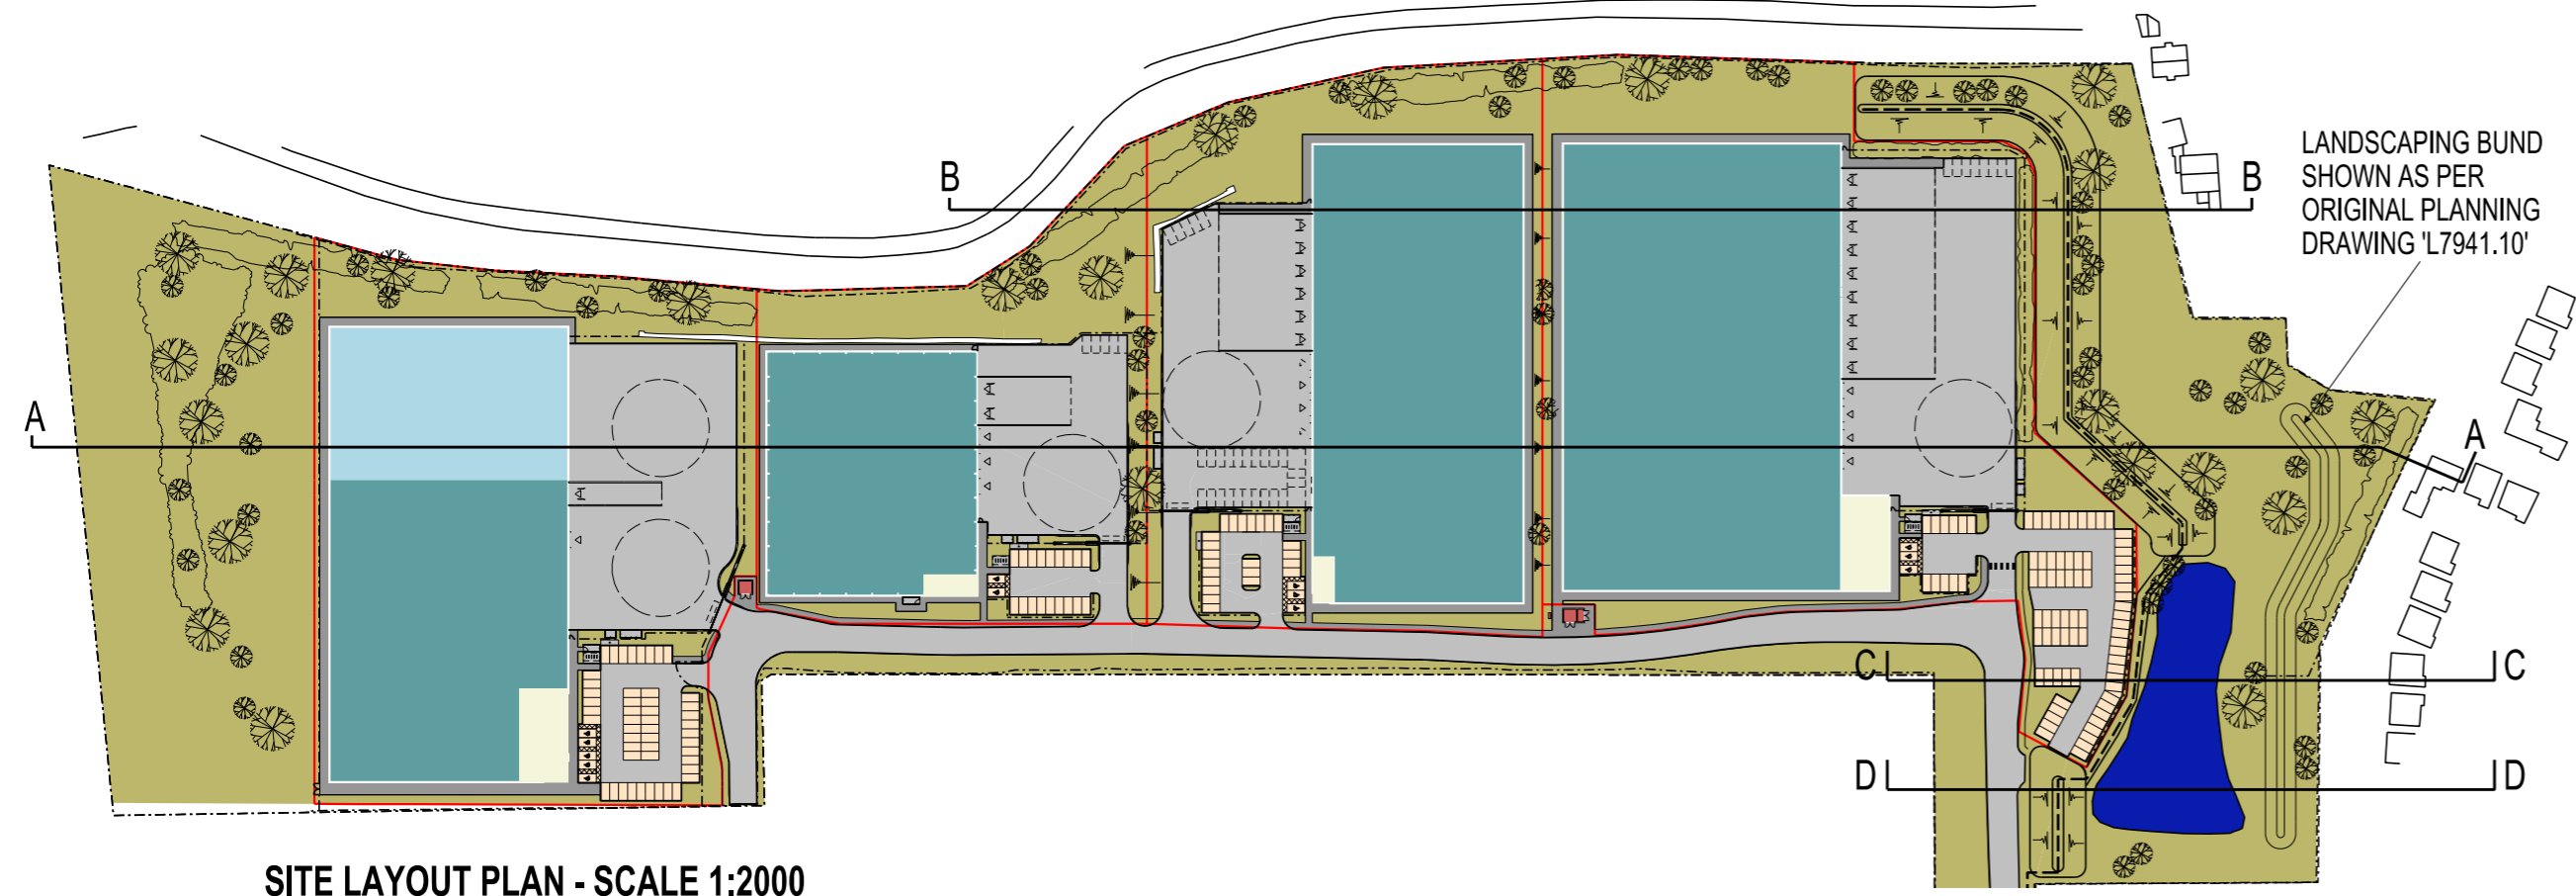

SITE LAYOUT PLAN - SCALE 1:2000

1m HIGH CLOSE BOARDED ACOUSTIC FENCE. ON TOP OF 2m LANDSCAPE BUND. SPECIFICATION TBC.
 LANDSCAPING BUND SHOWN AS PER ORIGINAL PLANNING DRAWING 'L7941.10'

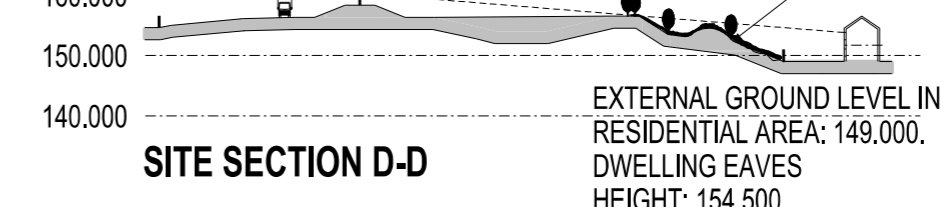

SITE SECTION D-D

EXTERNAL GROUND LEVEL IN RESIDENTIAL AREA: 149.000. DWELLING EAVES HEIGHT: 154.500