


FRONT (SOUTH) ELEVATION

SIDE (EAST) ELEVATION


REAR (NORTH) ELEVATION

SIDE (WEST) ELEVATION

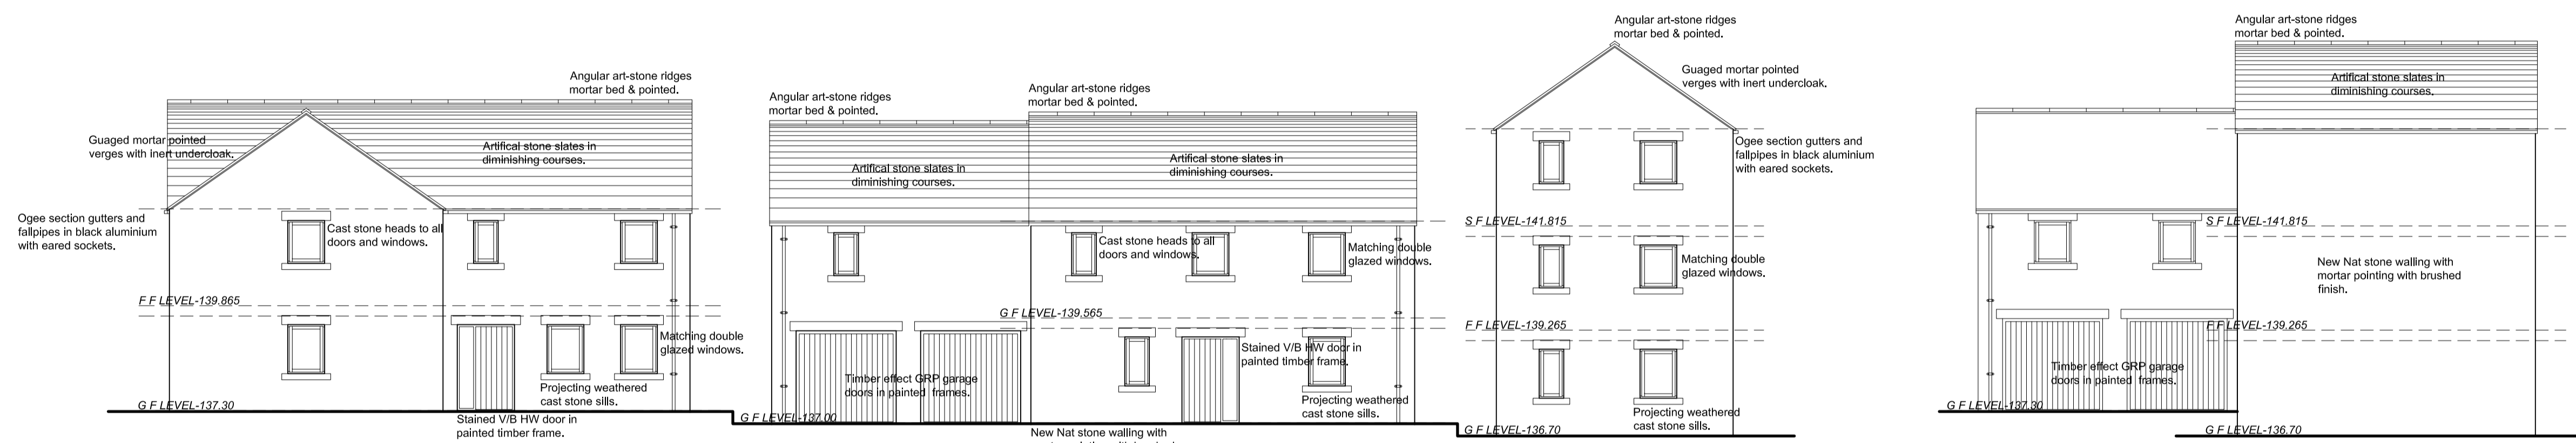

FRONT (NORTH) ELEVATION

END (WEST) ELEVATION

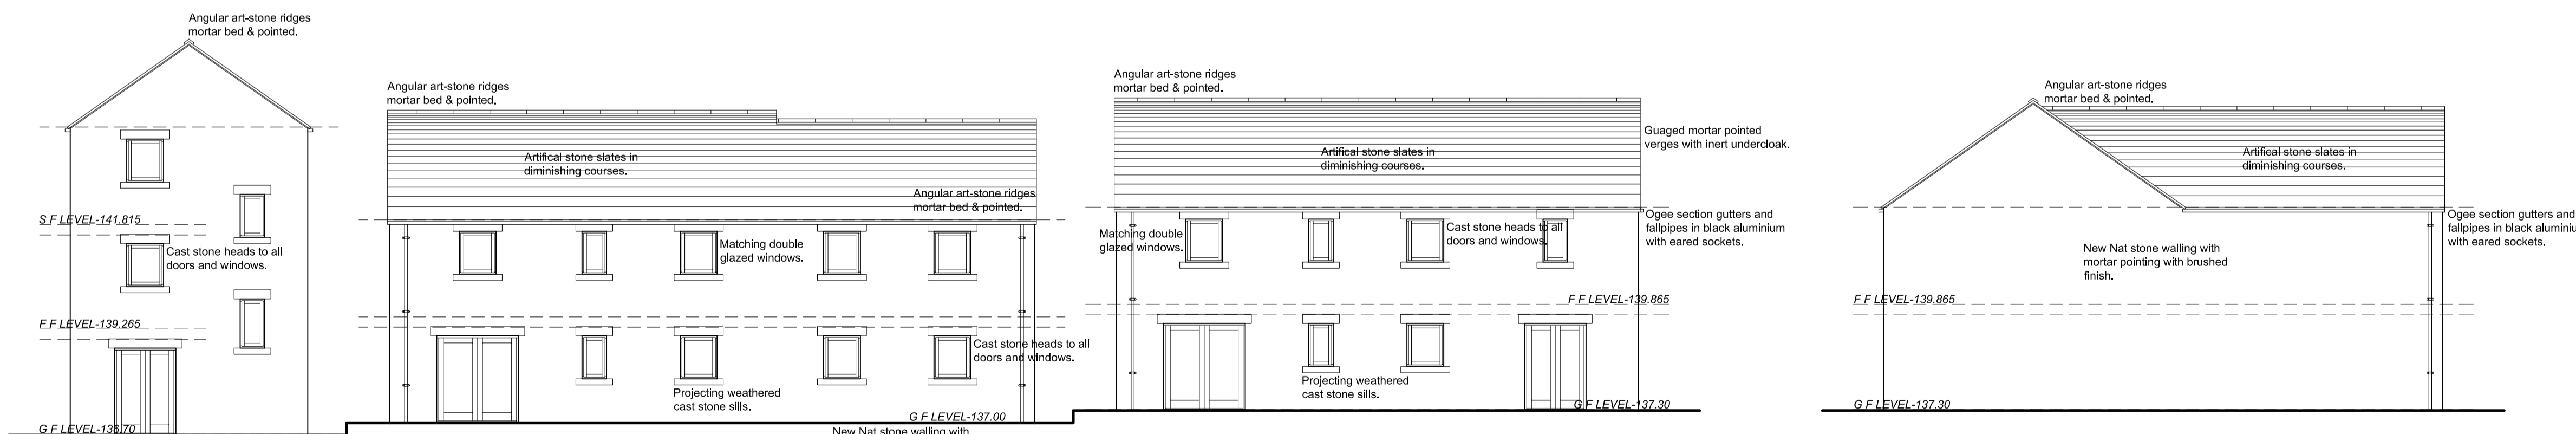

REAR (SOUTH) ELEVATION

END (EAST) ELEVATION

B	15/01/2018	Further Clients Comments.
A	06/12/2017	Clients Comments.

Revision | Date | Description
**STONE BAR FARM, MOOR LANE,
 BIRDWELL, BARNSELY,
 S70 5TY.**

DESIGN PROPOSALS 4
 Elevations 2 - Garages & New Builds.

Crown Homes



JEA Architectural Ltd
 23 Windmill Road, Wombwell,
 Barnsley, S73 8PW.
 Tel: 01226 754507
 Email: jeald@btconnect.com

This drawing and the copyright is the Architectural Company's property and may be used or reproduced only by agreement. All Dimensions in Millimetres Unless specified otherwise and subject to verification on site.

Scale: 1:100 @ A1 | Date: DEC 2017

Ref: 201707 | Drwg No: 04

0 cm | 2 cm | 4 cm | 6 cm | 8 cm | 10 cm