



EXISTING SITE SECTION 1 (1:500)




EXISTING SITE SECTION 1 PART 1 (1:200)

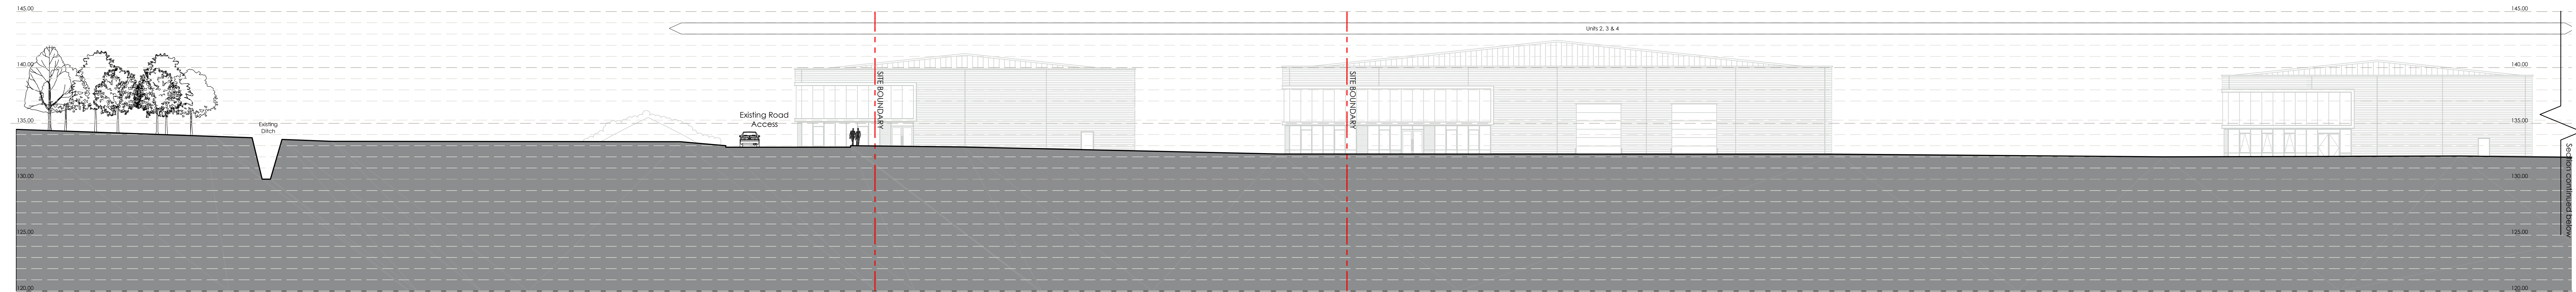


EXISTING SITE SECTION 1 PART 2 (1:200)

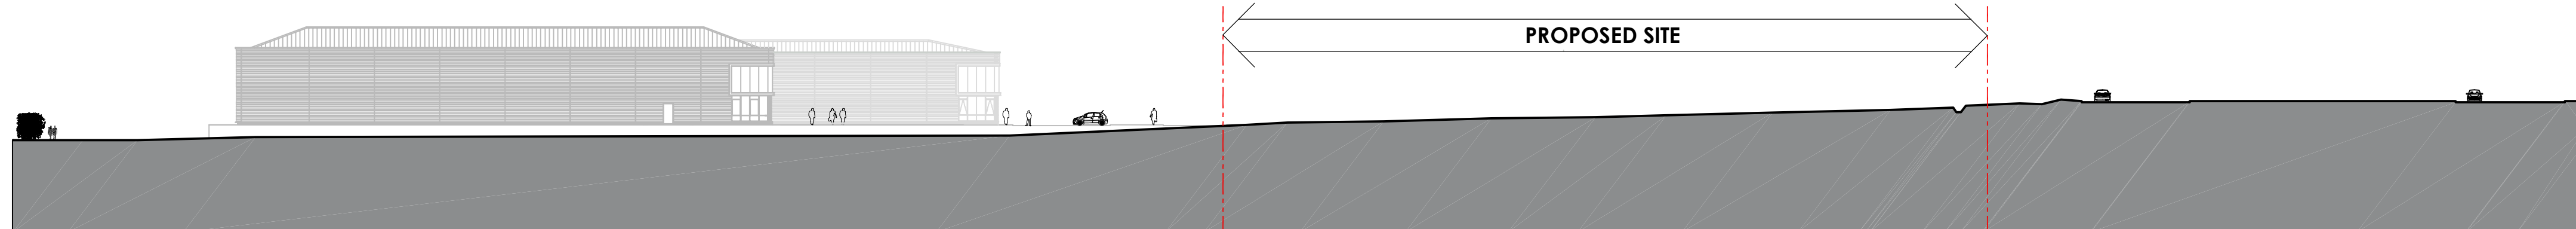


EXISTING SITE SECTION 2 (1:500)

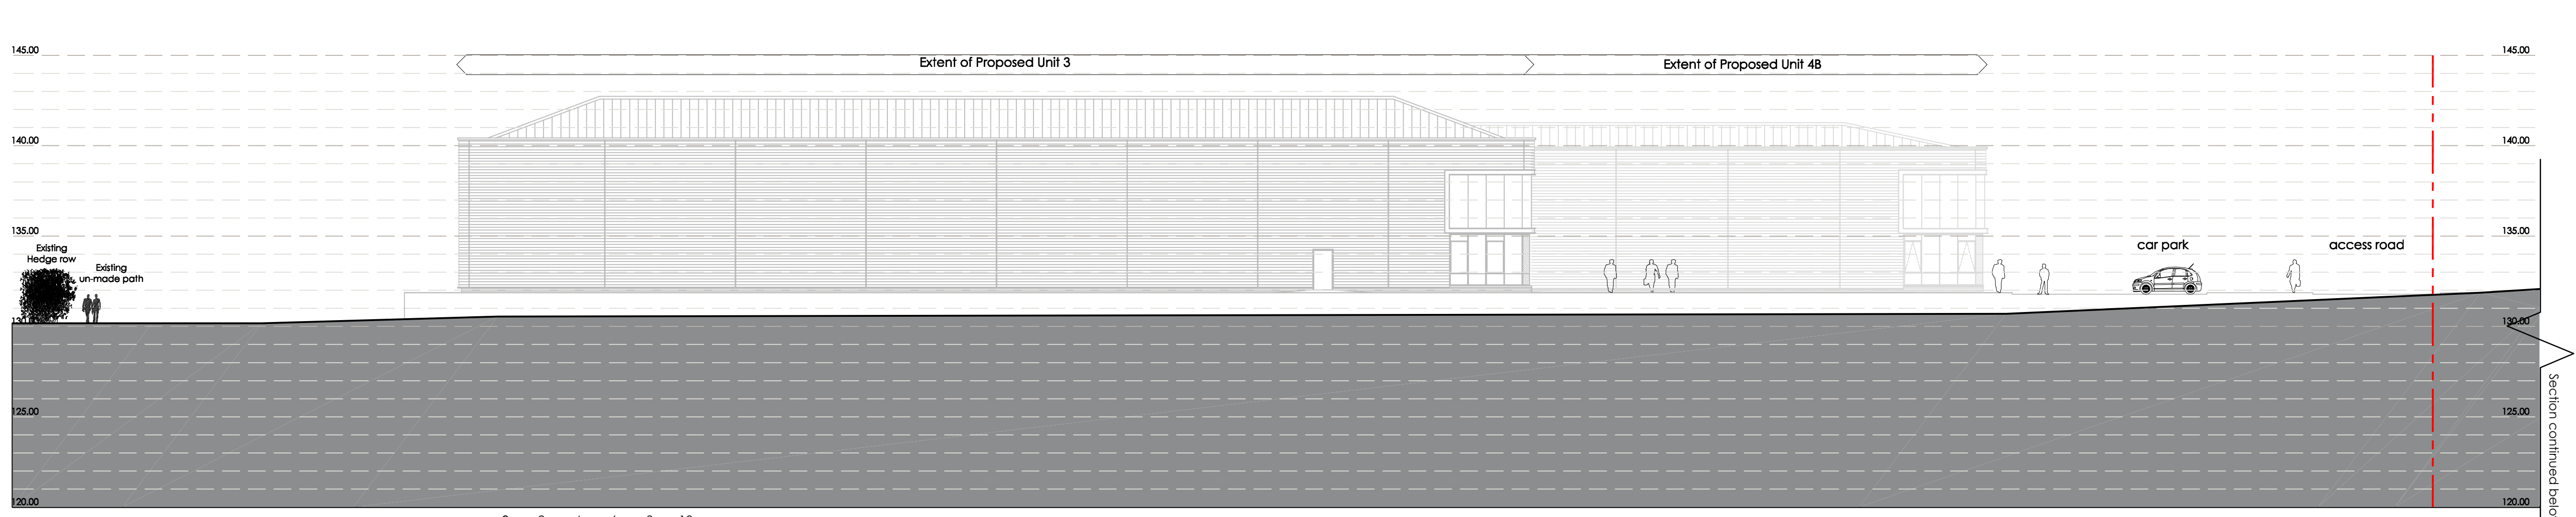

EXISTING SITE SECTION 2 PART 1 (1:200)

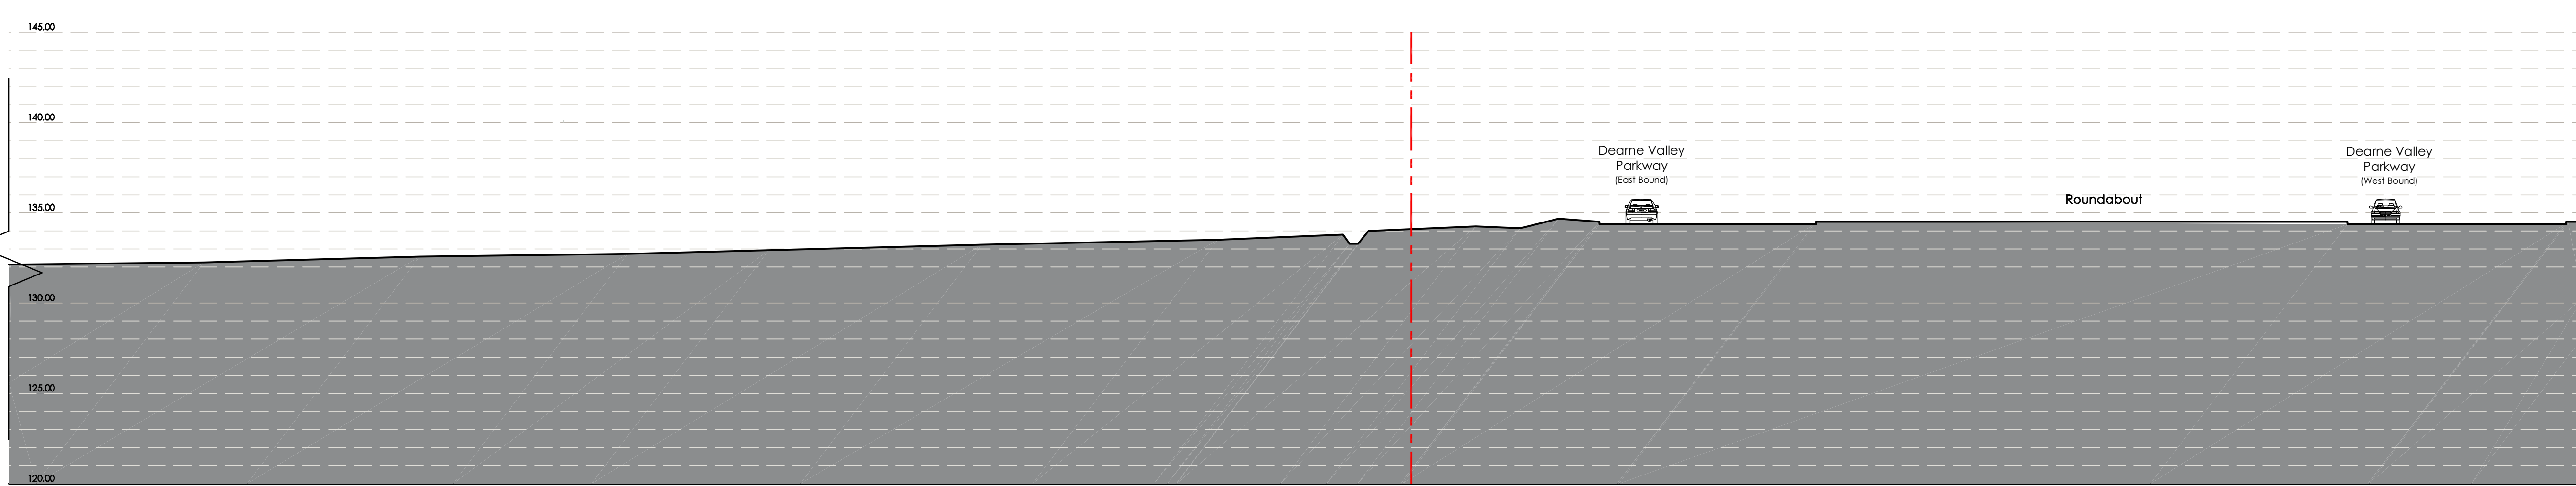

EXISTING SITE SECTION 2 PART 2 (1:200)

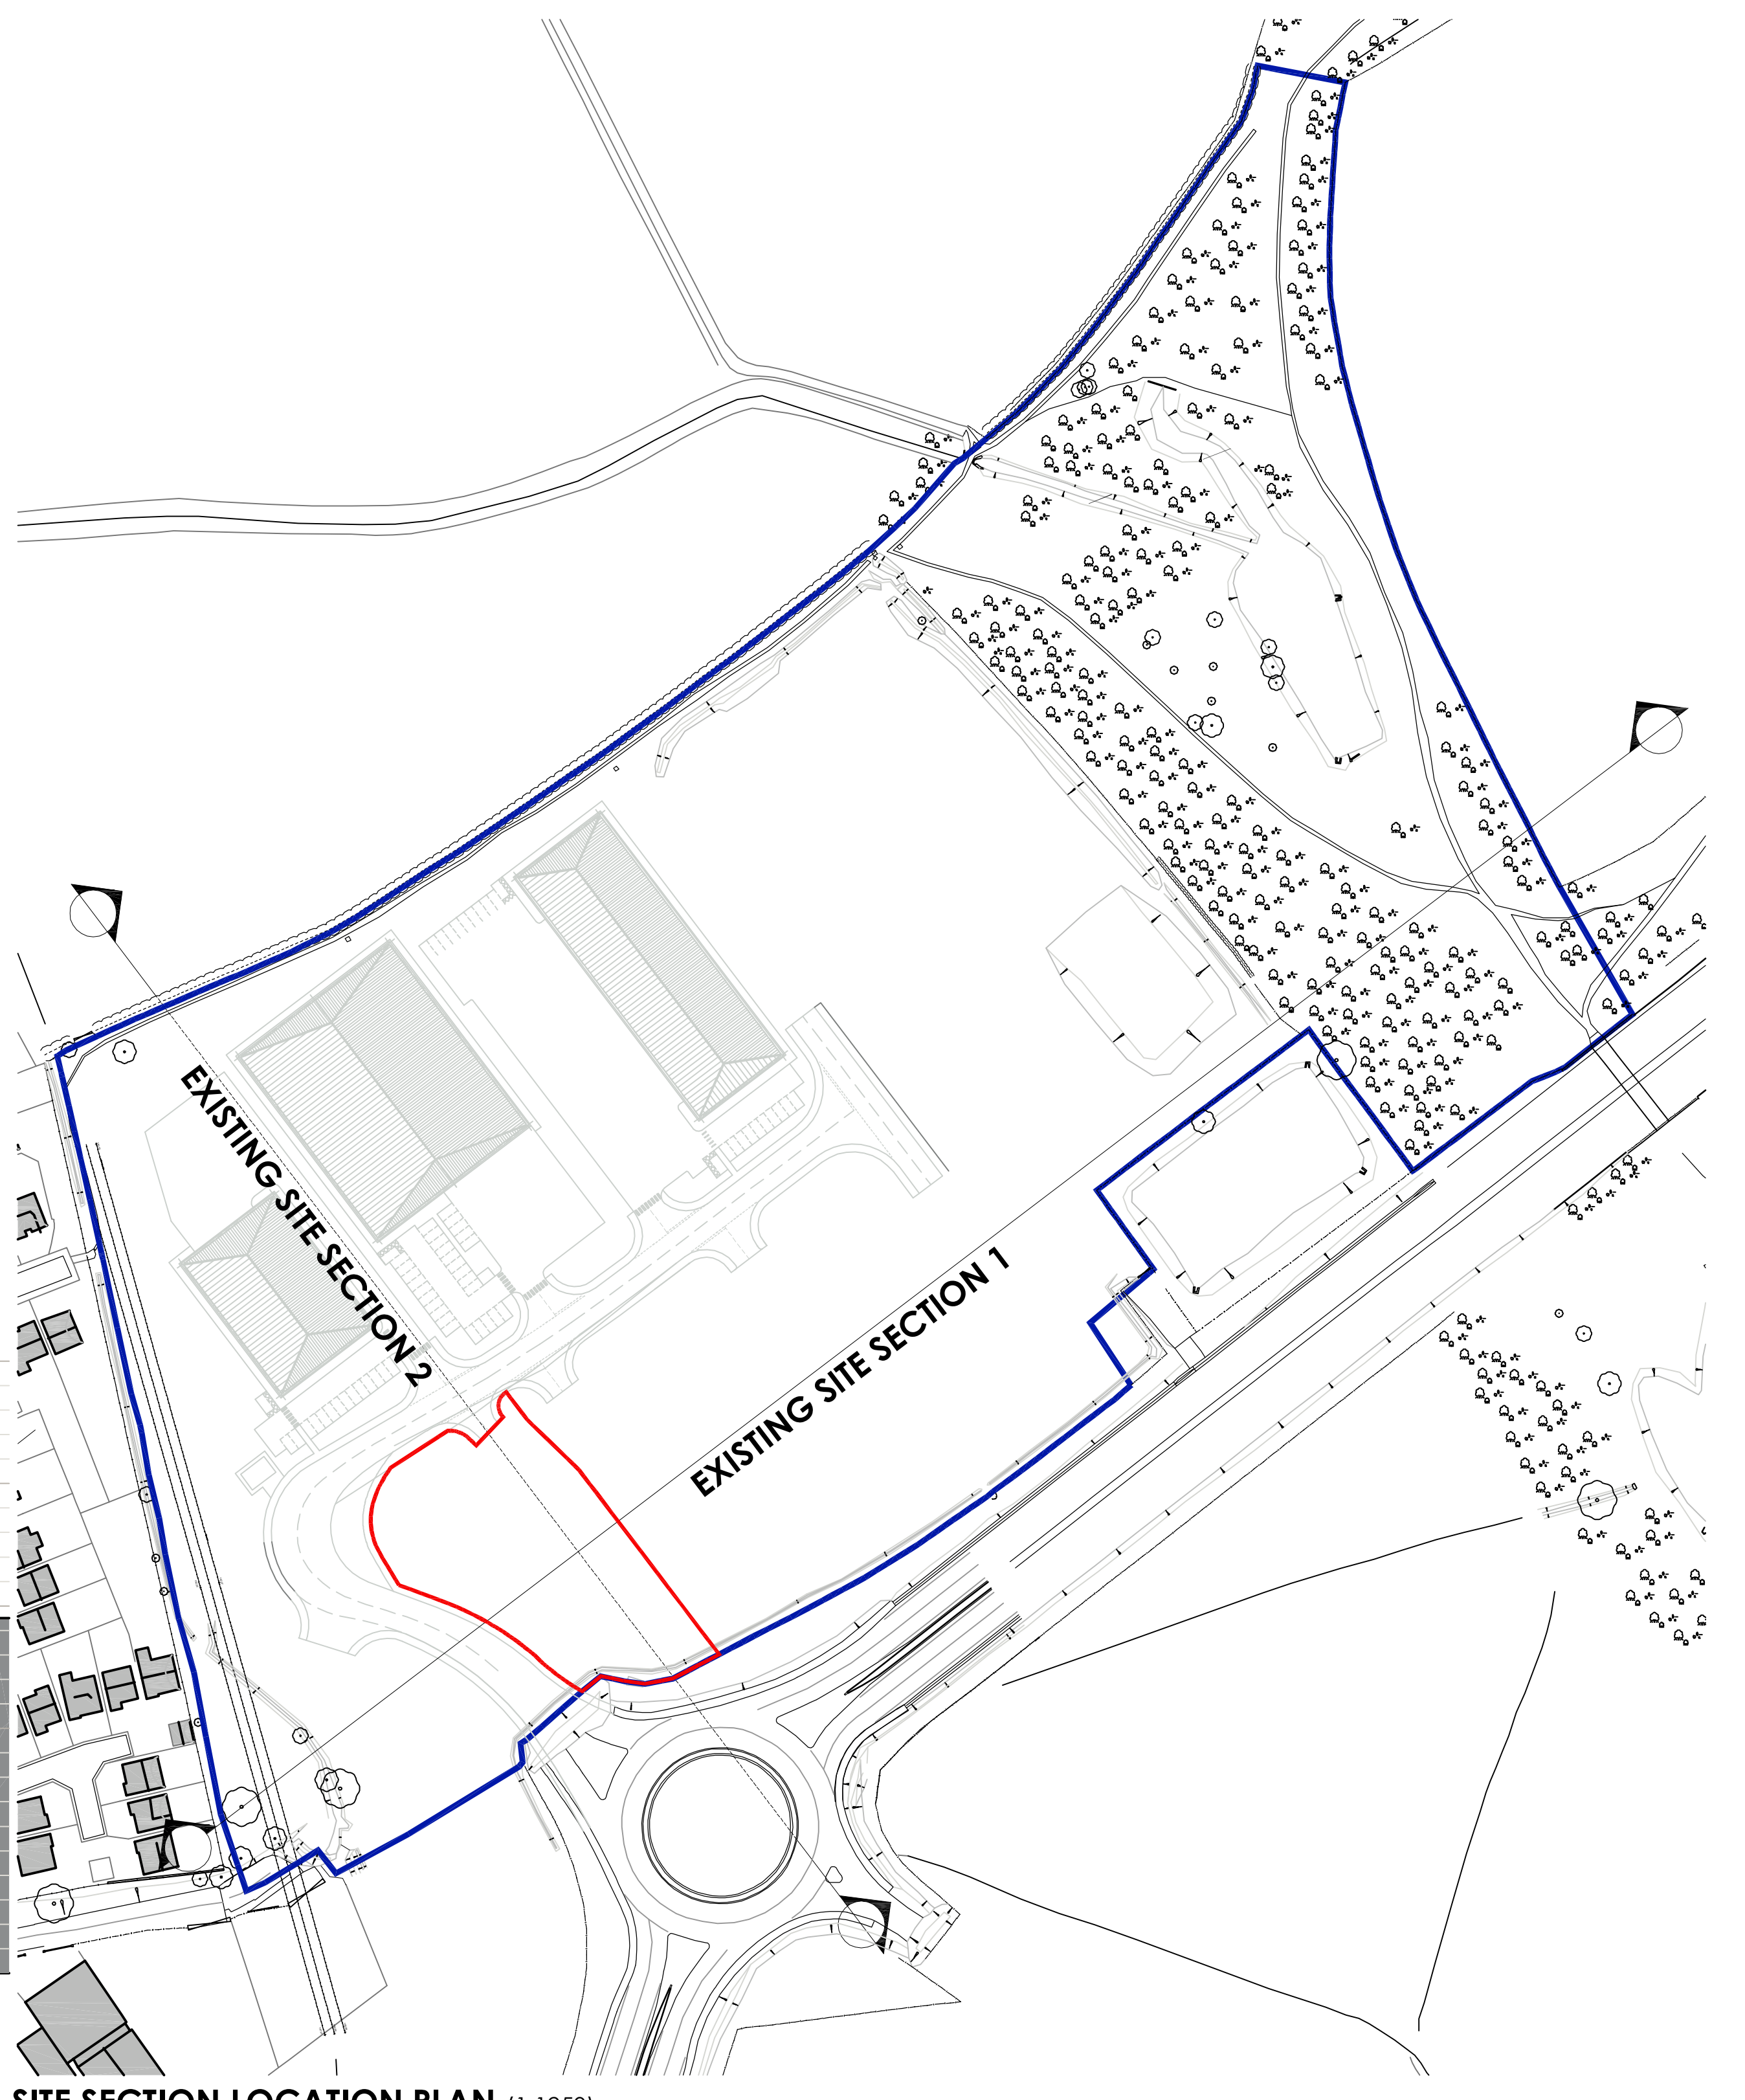

SITE SECTION LOCATION PLAN (1:1250)

Note
All legal easements and extent of existing underground services locations are subject to confirmation.

Ownership Boundary

0 2 4 6 8 10m
SCALE 1:200

0 5 10 15 20 25m
SCALE 1:500

Rev	Date	Description	Rev	Check
		PROPOSED DRIVE THRU UNIT		
Deerne Valley Parkway Barnsley				
Client: Harworth Estates				
Status: PLANNING RESERVED MATTERS				
Scale: 1:500 / 1:200		Drawing No: AO		
Drawn By: TK	Checked By: JMR	Date: 09/15		
Drawing No: EXISTING SITE SECTIONS				
Job/Client No: 11462C-102				
<p>THE HARRIS PARTNERSHIP ARCHITECTS 210 FLOOR, COLWELL WAREHOUSE, 2005 27 DEER STREET, MANCHESTER, M1 2ES</p> <p>THE HARRIS PARTNERSHIP ARCHITECTS THE COLWELL, 11 HIGH STREET, MANCHESTER, M1 2ES</p> <p>THE HARRIS PARTNERSHIP ARCHITECTS 111 GERRARD STREET WEST, 11TH FLOOR, MANCHESTER, M1 6JG</p>				