


DO NOT SCALE THIS DRAWING
 This copy drawing and any design thereon is protected by copyright and is the property of Pulmann Associates Limited. It is to be used only for the purpose for which it was expressly loaned and is not to be copied in any format, nor is any information taken therefrom to be transmitted or passed on to others.



Rev 03	Issued for planning	08.08.2017
Rev 02	F.F.L's and forecourt levels shown	28.04.2017
Rev 01	General update	01.04.2017

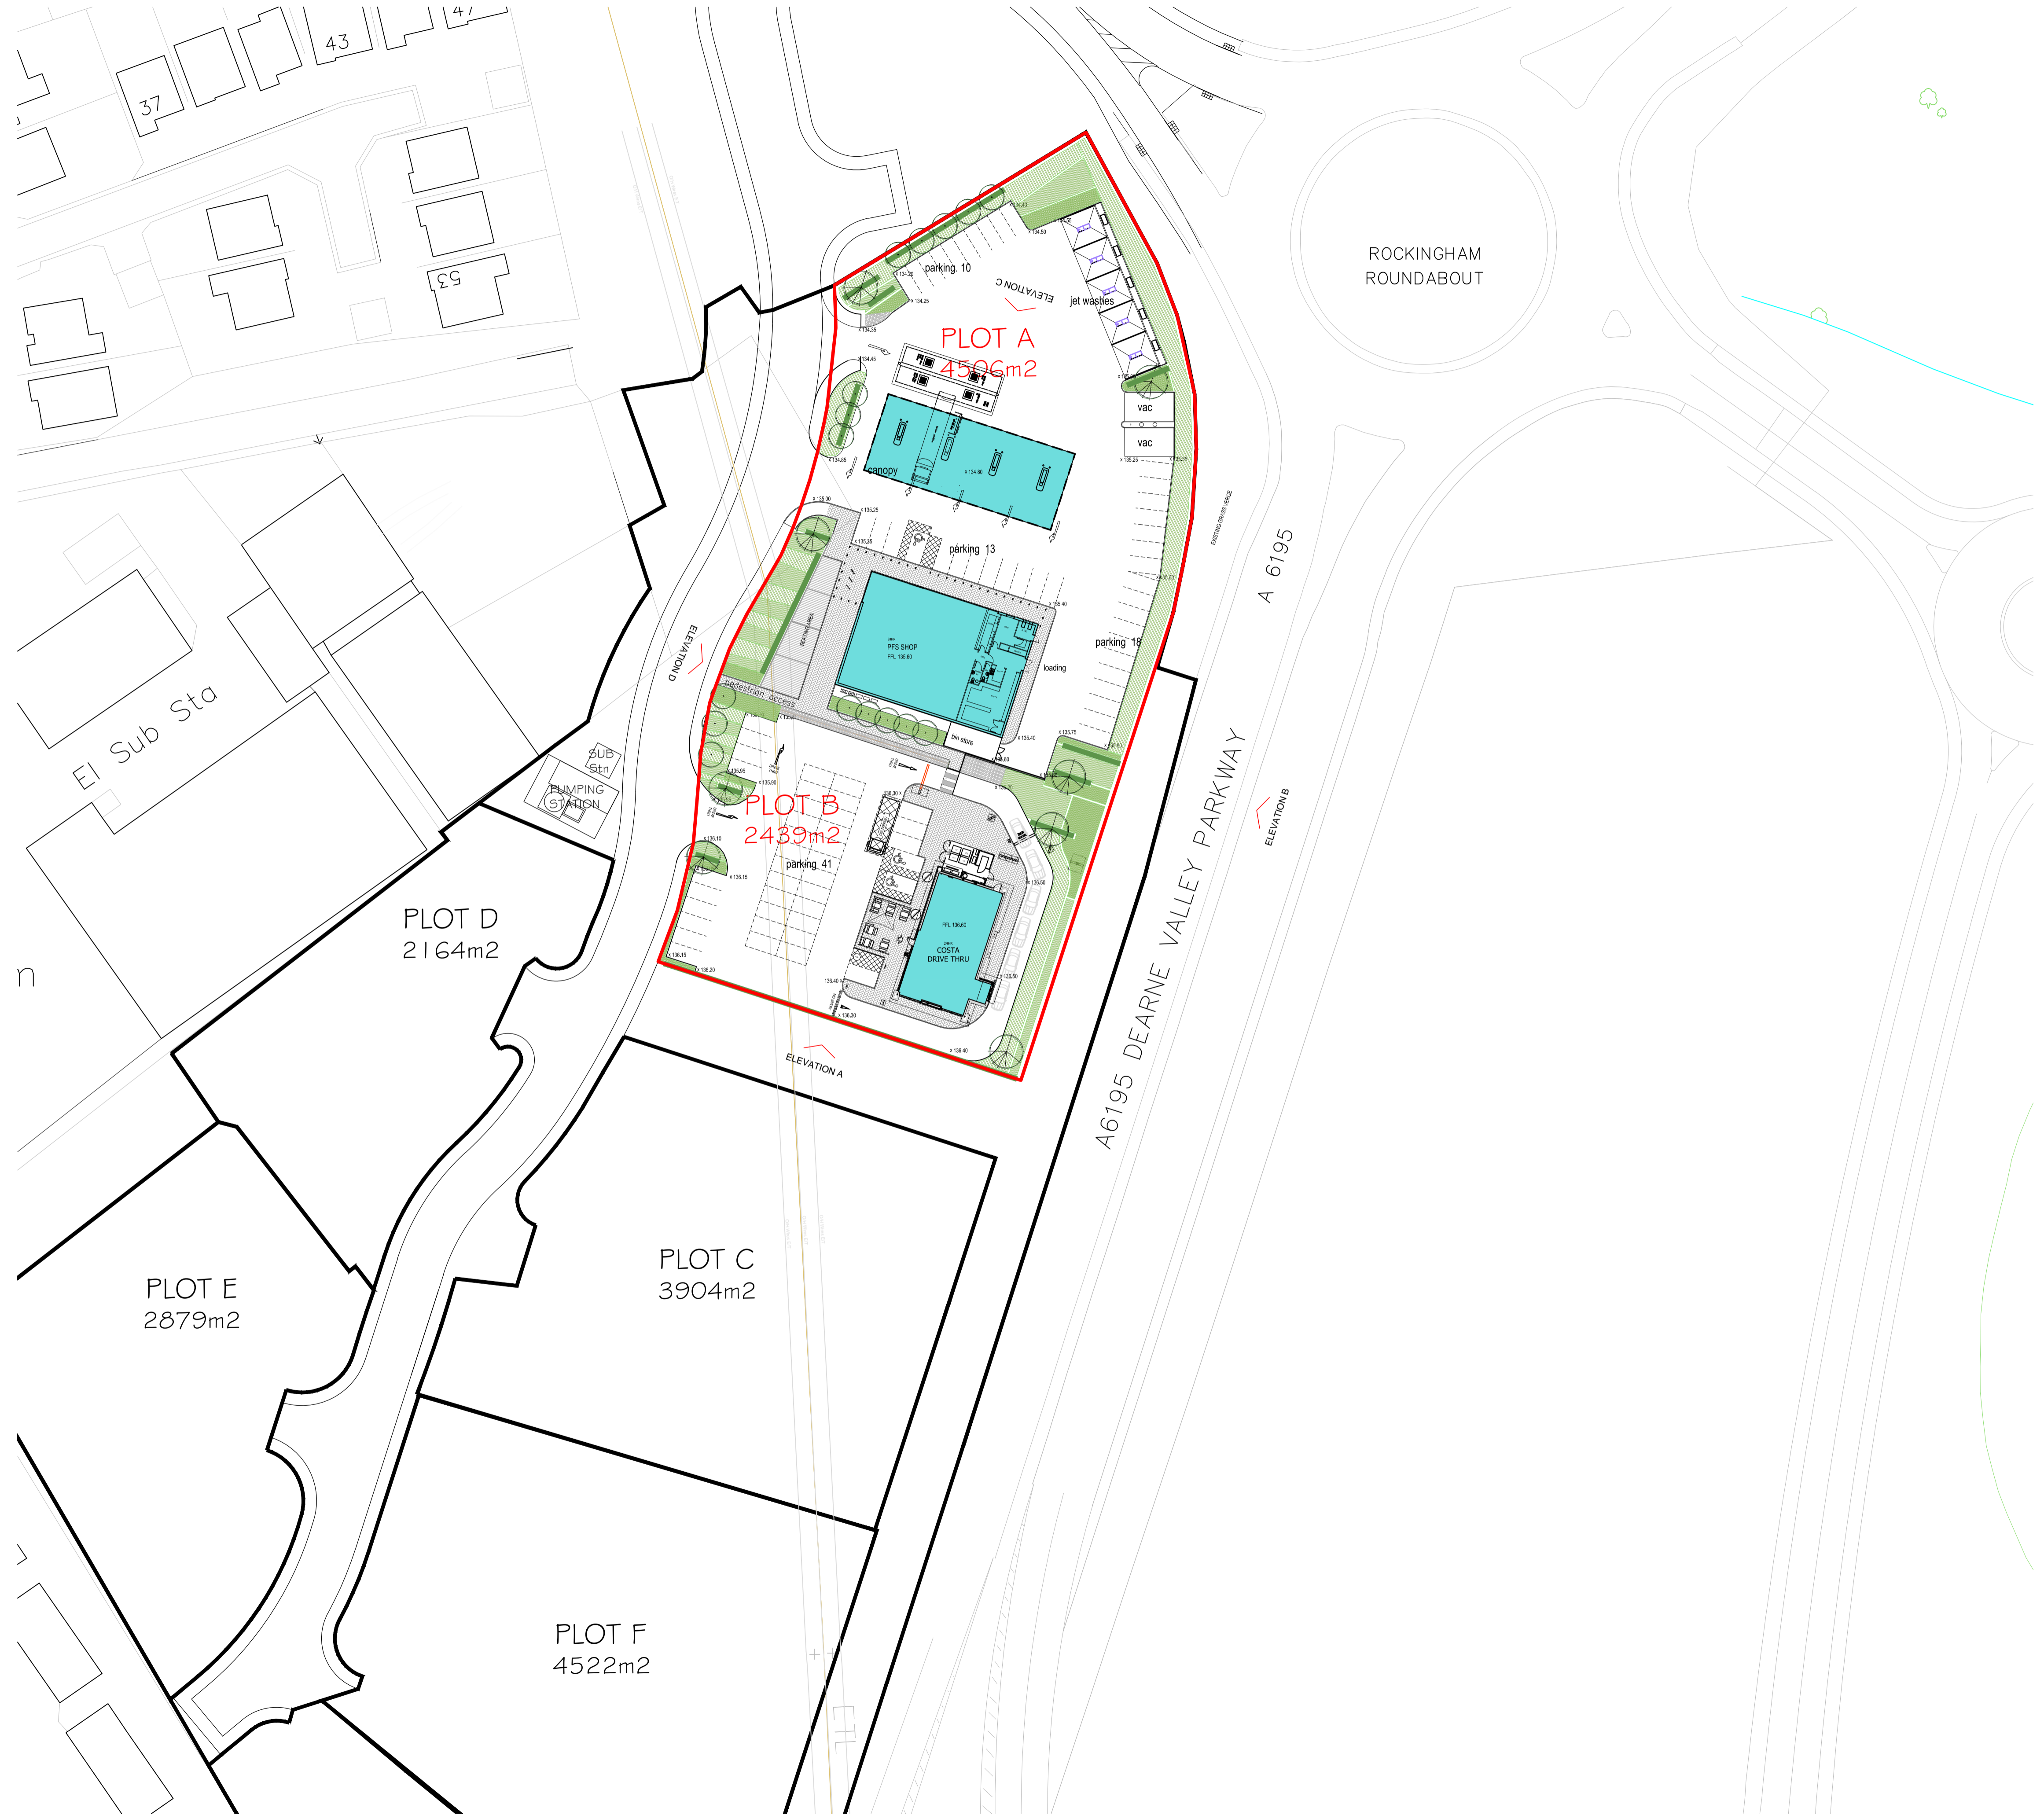

PULMANN ASSOCIATES ARCHITECTS
 Bridge House 18A Bridge Street Milnrow Lancashire OL16 3ND
 T: 0161 427 9111 F: 0161 427 9113 E: mail@pulmann.com

THE KAY GROUP
 SITE AT DEARNE VALLEY WAY
 DEARNE VALLEY
 YORKSHIRE
 SITE LAYOUT SCHEME F

scale	date	drg no	rev
1:500 @ A1	MAR 2017	M17-08-06	02