

HAYCOCK & TODD
 LAND SURVEY CONSULTANTS ARCHITECTURAL SURVEYORS
 The Hollies, 43 Church Street, Royston, Barnsley, S71 4QU
 T : 01226 709630 F : 01226 709631
 E : info@land-surveying.co.uk W : land-surveying.co.uk

SITE SURVEY
STONE BAR FARM
MOOR LANE
BIRDWELL


Sheet 1 of 1 Surveyed by SH, RF
 Datum Drawn by SH

GRID- Related to Ordnance Survey using One Point Localisation on Station S1. Orientation at OS Grid North.
 Date of Survey September 2017
 Scale 1/200

LEVEL- Related to Ordnance Survey by connection to the OS Active Network by G.P.S.
 Survey Job No. **S8940**

LEGEND

MH	Manhole shown thus	Spot Level	+123.562
IC	Inspection Cover	Kerb Line	---
LC	Lamp Post	Fence Line	---
LP	Telegraph Post	Daily	---
EP	Electricity Poles	Hedge Line	---
RS	Road Traffic Signs	Contours 5m Interval	---
TL	Traffic Lights	Contours 1m Interval	---
BT	British Telecom	Tree Spread	S 5.0
CATV	Cable Television	Grass	G 1.30
CH	Fire Hydrant	Cover Level	CL 112.335
SV	Safety Valve	Invert Level	IL 111.733
SW	Stopcock Water	Foul Drain	---
CS	Stopcock Gas	Surface Water	---
ST	Unknown Stoptop	Unknown Service	---
		Survey Station	△ S1 Or △ S3

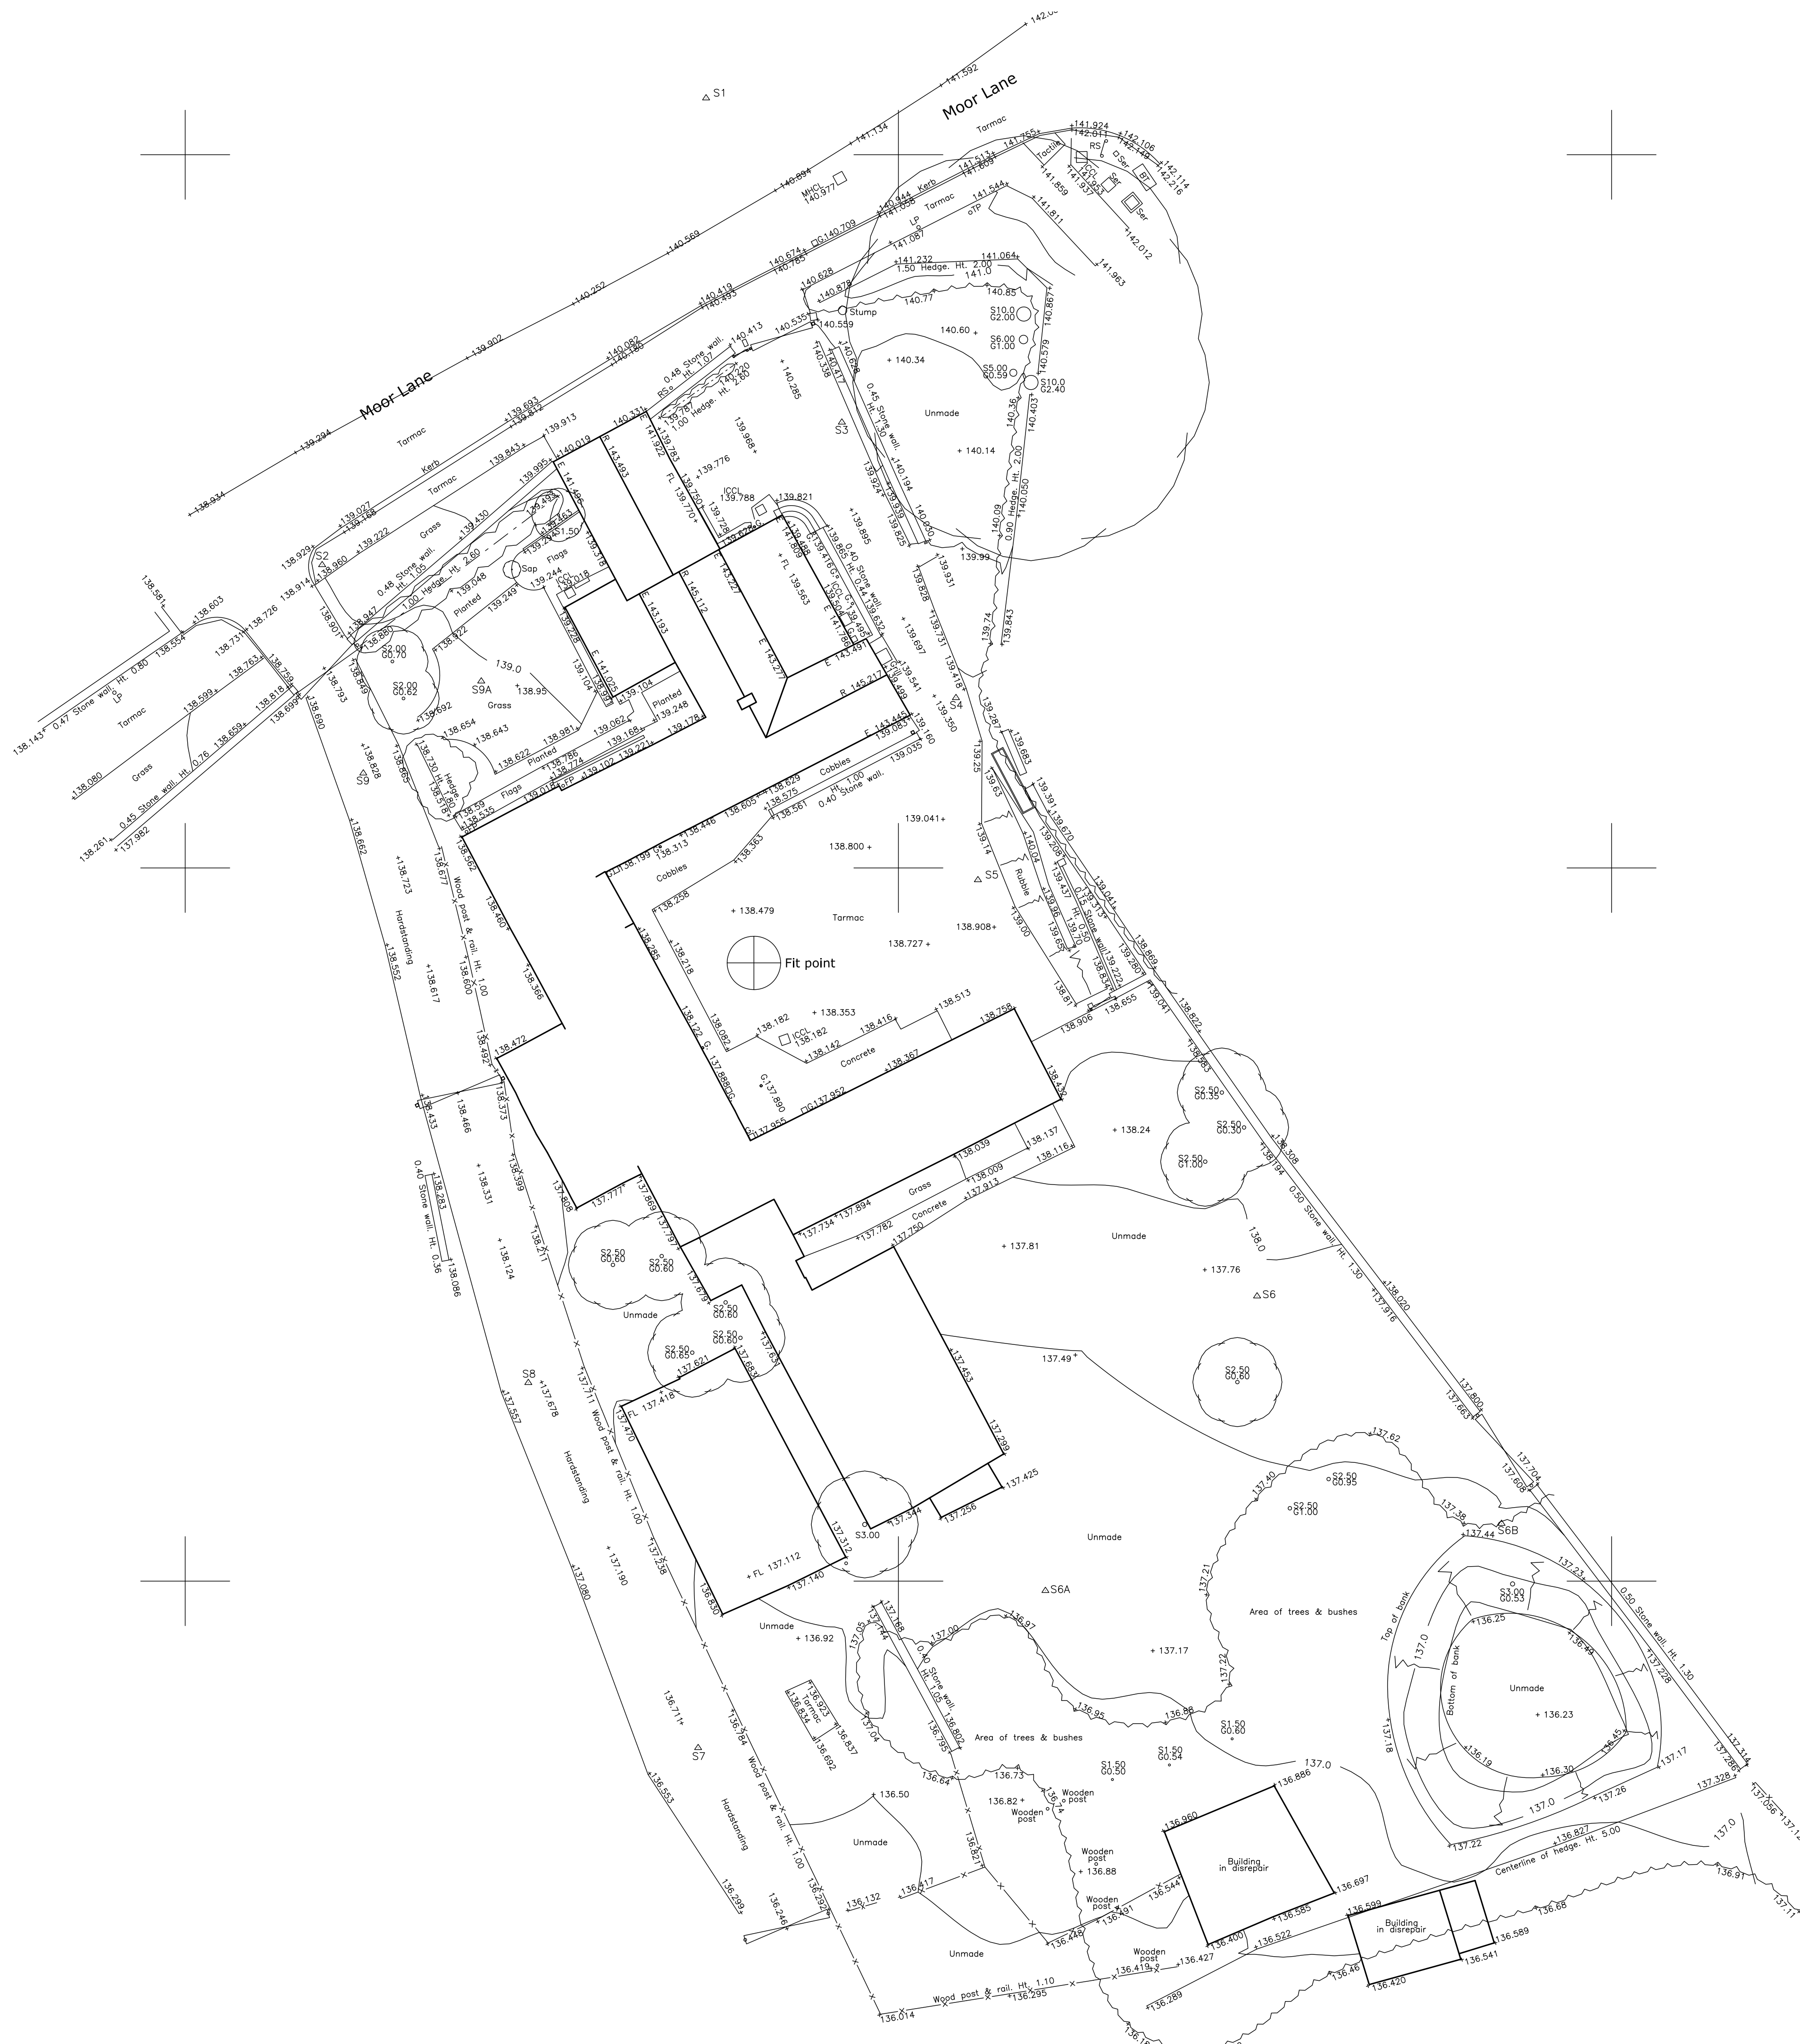

Station	Easting	Northing	Level
S1	434829.214	400363.175	141.105
S2	434807.680	400336.994	139.020
S3	434836.830	400344.992	140.139
S4	434843.228	400329.539	139.392
S5	434844.460	400319.324	138.997
S6	434860.118	400295.979	137.927
S7	434828.768	400270.649	136.674
S8	434819.245	400291.126	137.660
S9	434809.989	400325.309	138.770
S10	434870.052	400240.779	136.127
S6A	434848.246	400279.462	137.142
S6B	434873.830	400283.224	137.467
S9A	434816.604	400330.469	138.934