


Key

- Plot gate access.
- Plot parking.
- Plot front door.
- Plot rear access.
- Private drive to be Tegular block paving.
- Shared surface focal square to be Brindle Herrignbone block paving.
- Private plot bin storage.
- Bin collection area.
- Red line submission boundary.
- House type reference and plot number.
- 2.0m high screen fence.
- 1.8m high screen fence.
- 2m high screen wall.
- Private drives to be tarmac.
- Plot paving and patio to be 450x450 Marshalls natural saxon paving.




Schedule.

TYPE ABB	TYPE NAME	No	Accommodation	GROSS INTERNAL FLOOR AREA (GIA)		GIA TOTALS PER TYPE	
				SQFT	SQM	SQFT	SQM
Ma	Malham	3	2 Bed 3 Person	775	72.00	2,325	215.99
Be	Bedale	4	3 Bed 4 Person	884	82.12	3,536	328.49
Ke	Kensington	2	3 Bed 5 Person	1149	106.74	2,298	213.48
St	Studley	4	3Bed 5 Person	1167	108.41	4,668	433.66
Fu	Fulwood	5	4 Bed 8 Person	1457	135.36	7,285	676.78
Ha	Harewood	2	4 Bed 7 Person	1429	132.75	2,858	265.51
No	Nostell	3	4 Bed 8 Person	1500	139.35	4,500	418.05
Sh	Shelley	4	4 Bed 8 Person	1695	157.47	6,780	629.86
Co	Collingham	2	4 Bed 7 Person	1826	169.64	3,652	339.27
29						37,902	3521.10

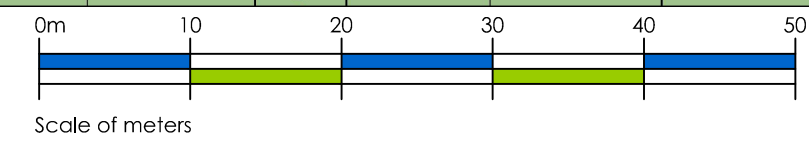

Designers of the Built Environment

Scale: 1:500 @ A2
Date: 25/09/18
Drg No: SK-01

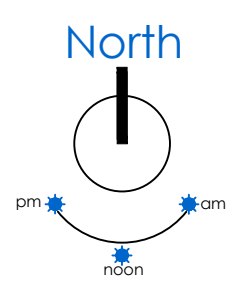

Client: Rouse Homes Ltd.
Site: Tankersley
Plan: Planning Layout 1:500.

D151 D Mill • Dean Clough Mills • Halifax • HX3 5AX • +44 1422 380047 • www.knaptonandknapton.co.uk