


**DO NOT SCALE**  
**NOTES**

**GENERAL NOTES**  
 1. THE TOPOGRAPHICAL SURVEY IS BASED ON INFORMATION PRODUCED BY HAYCOCK & TODD, JOB NO. 5847, FILE 2017-10 BARNSELY WEST, DWS DATED MAY 2019. THE INFORMATION USED IN PREPARATION OF THIS AND ALL OTHER FORE CONSULTING DESIGNS AND DRAWINGS IS NOT WARRANTED TO BE THE RESPONSIBILITY OF THE CONTRACTOR TO VERIFY ALL SURVEY INFORMATION PROVIDED AND REPORT ANY ANOMALIES TO FORE CONSULTING.

**DESIGN NOTES**  
 1. ALL DESIGN AND WORKS TO COMPLY WITH CURRENT VERSION OF THE FOLLOWING DOCUMENTS:  
 - DESIGN MANUAL FOR ROADS AND BRIDGES (DMRB);  
 - SPECIFICATION FOR HIGHWAY WORKS (SHW);  
 - MANUAL FOR STREETS, JMS; AND  
 - BARNSELY METROPOLITAN BOROUGH COUNCIL (BMB) DESIGN GUIDE AND SPECIFICATION.

**KEY**  
 AREA OF EXISTING ADOPTION  
 AREA OF PROPOSED ADOPTION  
 BOUNDARY OF EXISTING ADOPTION  
 EXTENT OF PROPOSED WORKS

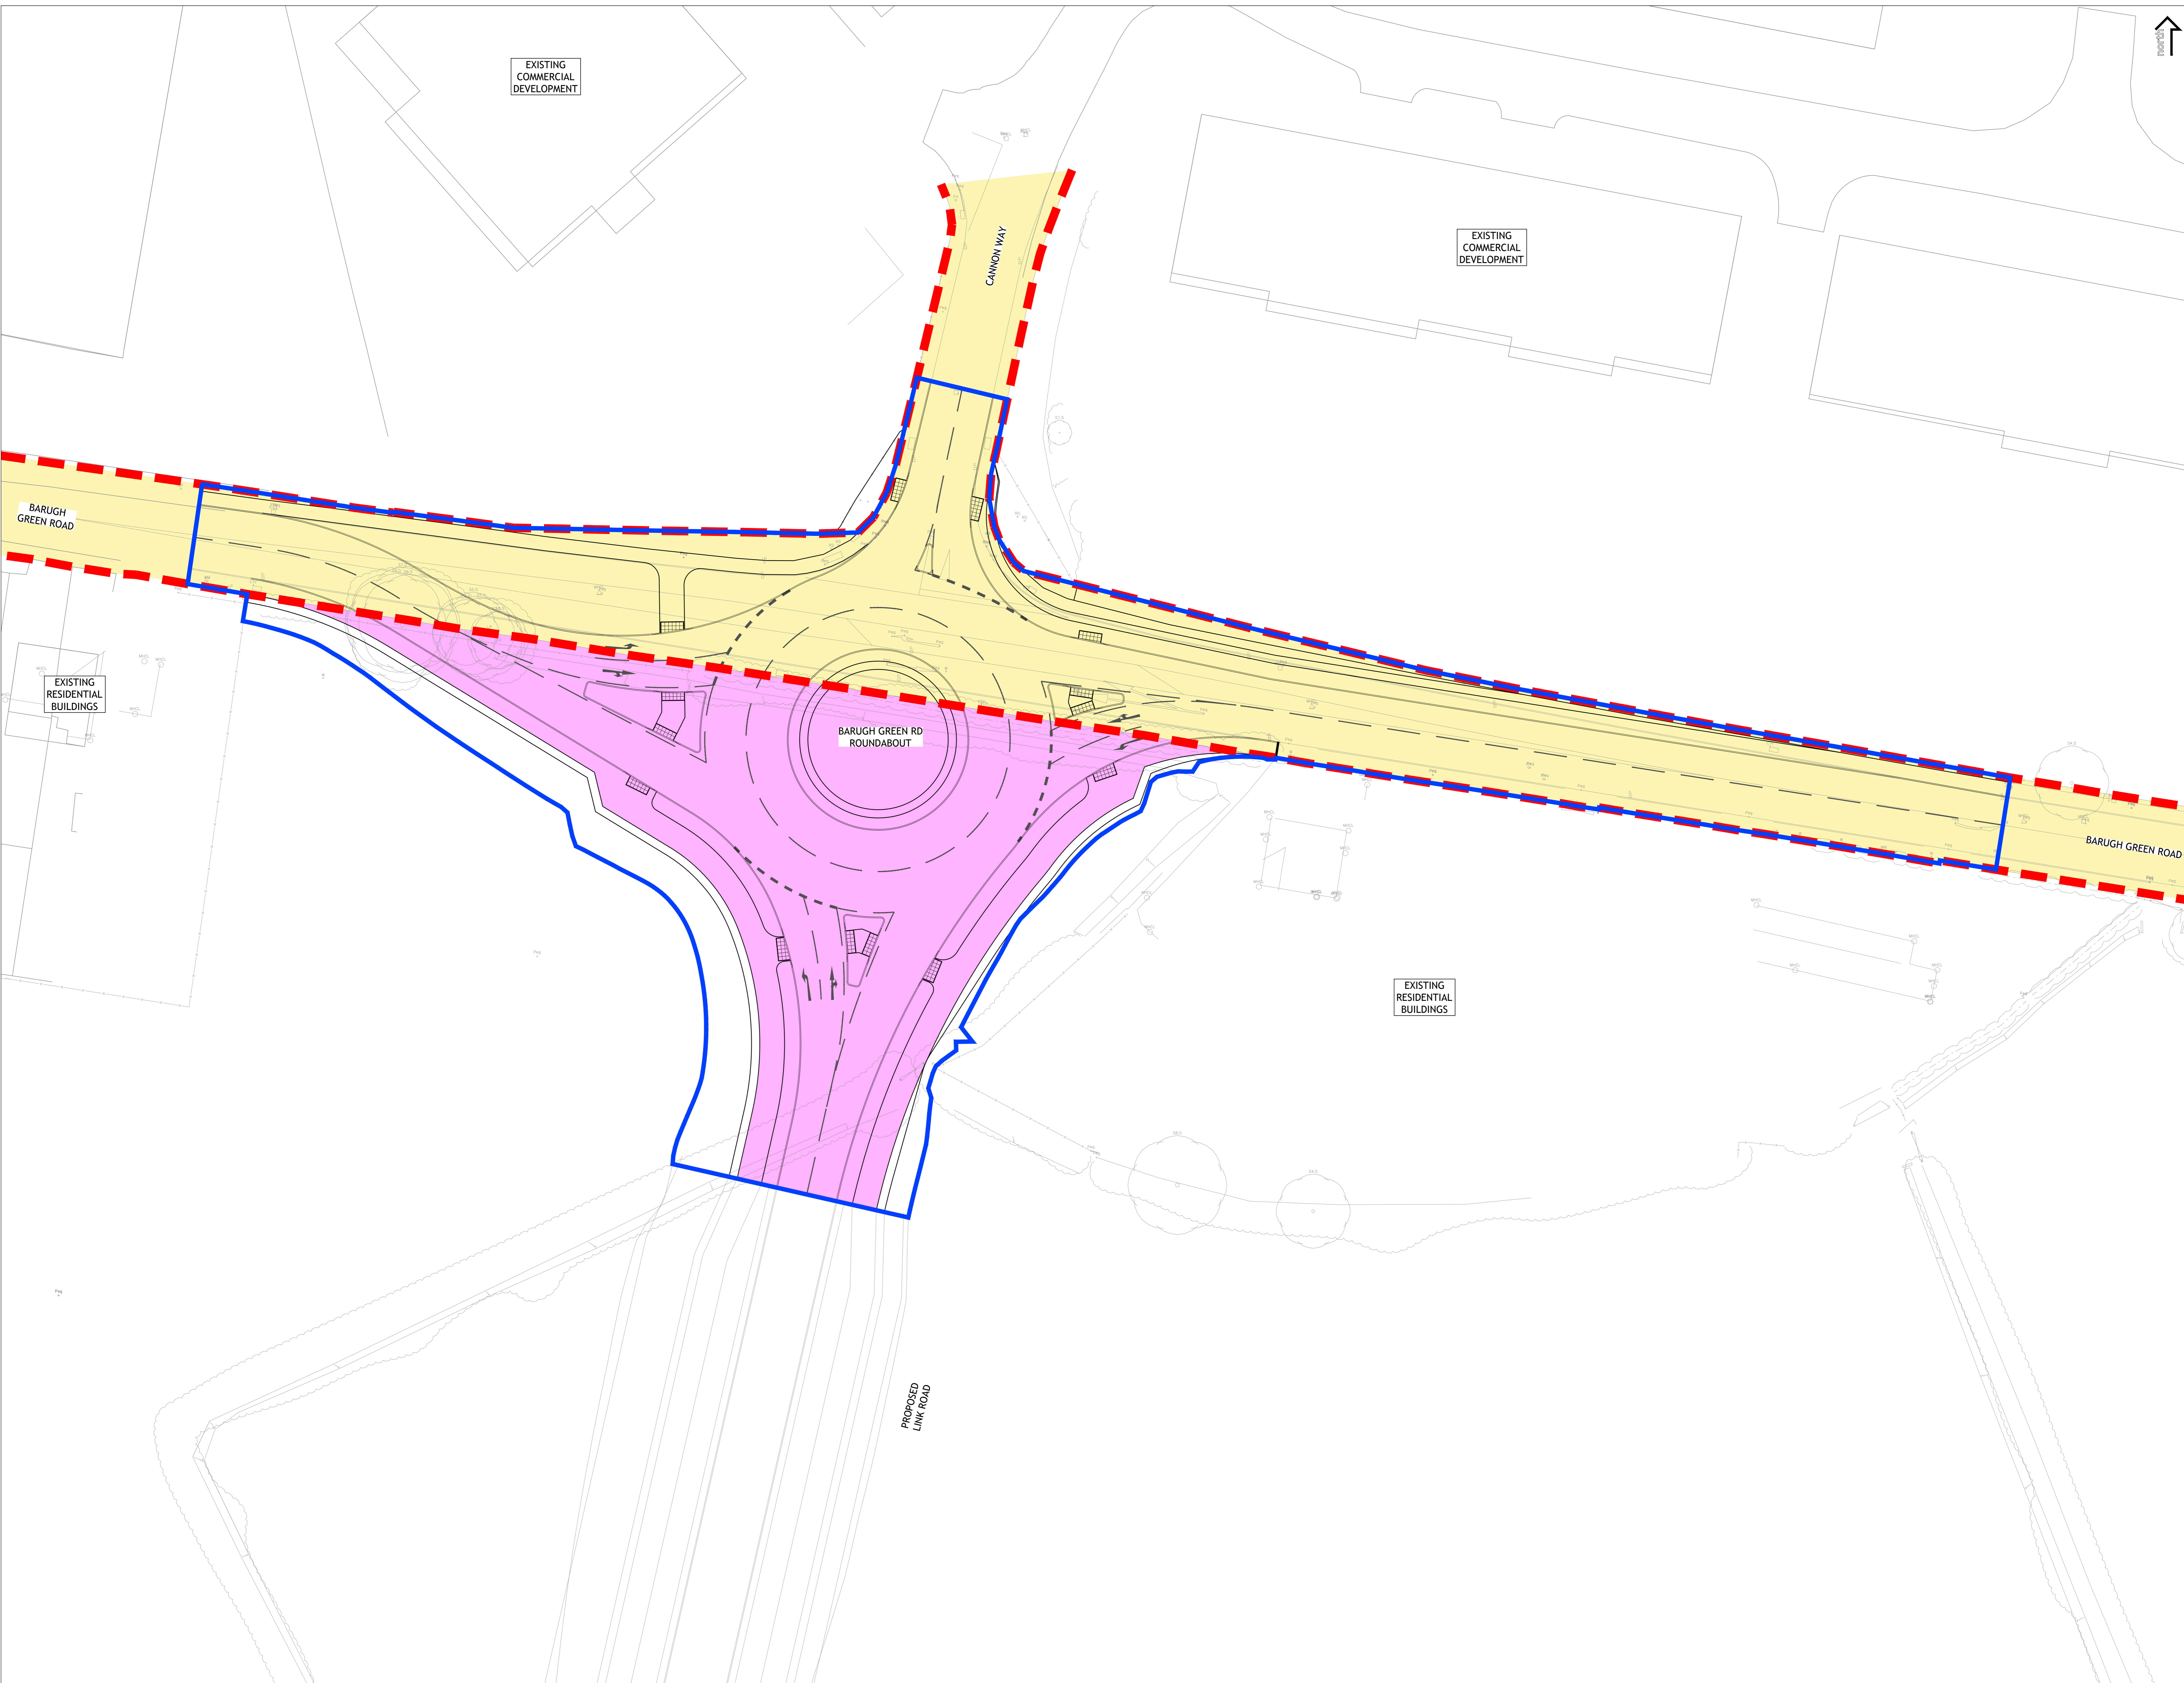

REV	DESCRIPTION	DATE	BY
A	CHANGES FOLLOWING COMMENTS	03.12.19	ML

Client:  
**STRATA HOMES**

Project:  
**BARNSELY WEST  
 BARUGH GREEN ROAD ROUNDABOUT**

Drawing Title:  
**ADOPTION AND EXTENT OF WORKS**

**PRELIMINARY**

Fore Consulting Limited  
 2nd Floor, Queens House  
 14 Wellington Street  
 Leeds  
 LS1 2SE  
 0113 2460204  
 enquiries@foreconsulting.co.uk  
 www.foreconsulting.co.uk

ML	PI	02.04.2019	1:250	Scale	A0
9014	A1-100-P-002			Revision	A