

**DO NOT SCALE**



**NOTES**

**GENERAL NOTES**

a. THE TOPOGRAPHICAL SURVEY IS BASED ON INFORMATION PRODUCED BY HAYCOCK & TODD, JOB NO. S9417, FILE S9417-3D BARNSELY WEST.DWG, DATED MAY 2019. THE INFORMATION USED IN PREPARATION OF THIS AND ALL OTHER FORE CONSULTING DESIGNS AND DRAWINGS IS NOT WARRANTED. IT SHALL BE THE RESPONSIBILITY OF THE CONTRACTOR TO VERIFY ALL SURVEY INFORMATION PROVIDED AND REPORT ANY ANOMALIES TO FORE CONSULTING.

**DESIGN NOTES**

- ALL DESIGN AND WORKS TO COMPLY WITH CURRENT VERSION OF THE FOLLOWING DOCUMENTS:
  - DESIGN MANUAL FOR ROADS AND BRIDGES (DMRB);
  - SPECIFICATION FOR HIGHWAY WORKS (SHW);
  - MANUAL FOR STREETS (MFS); AND
  - BARNSELY METROPOLITAN BOROUGH COUNCIL (BMB) DESIGN GUIDE AND SPECIFICATION.
- FOOTPATH GRADIENT AT TACTILE PAVING TO BE A MAXIMUM OF 1:12.

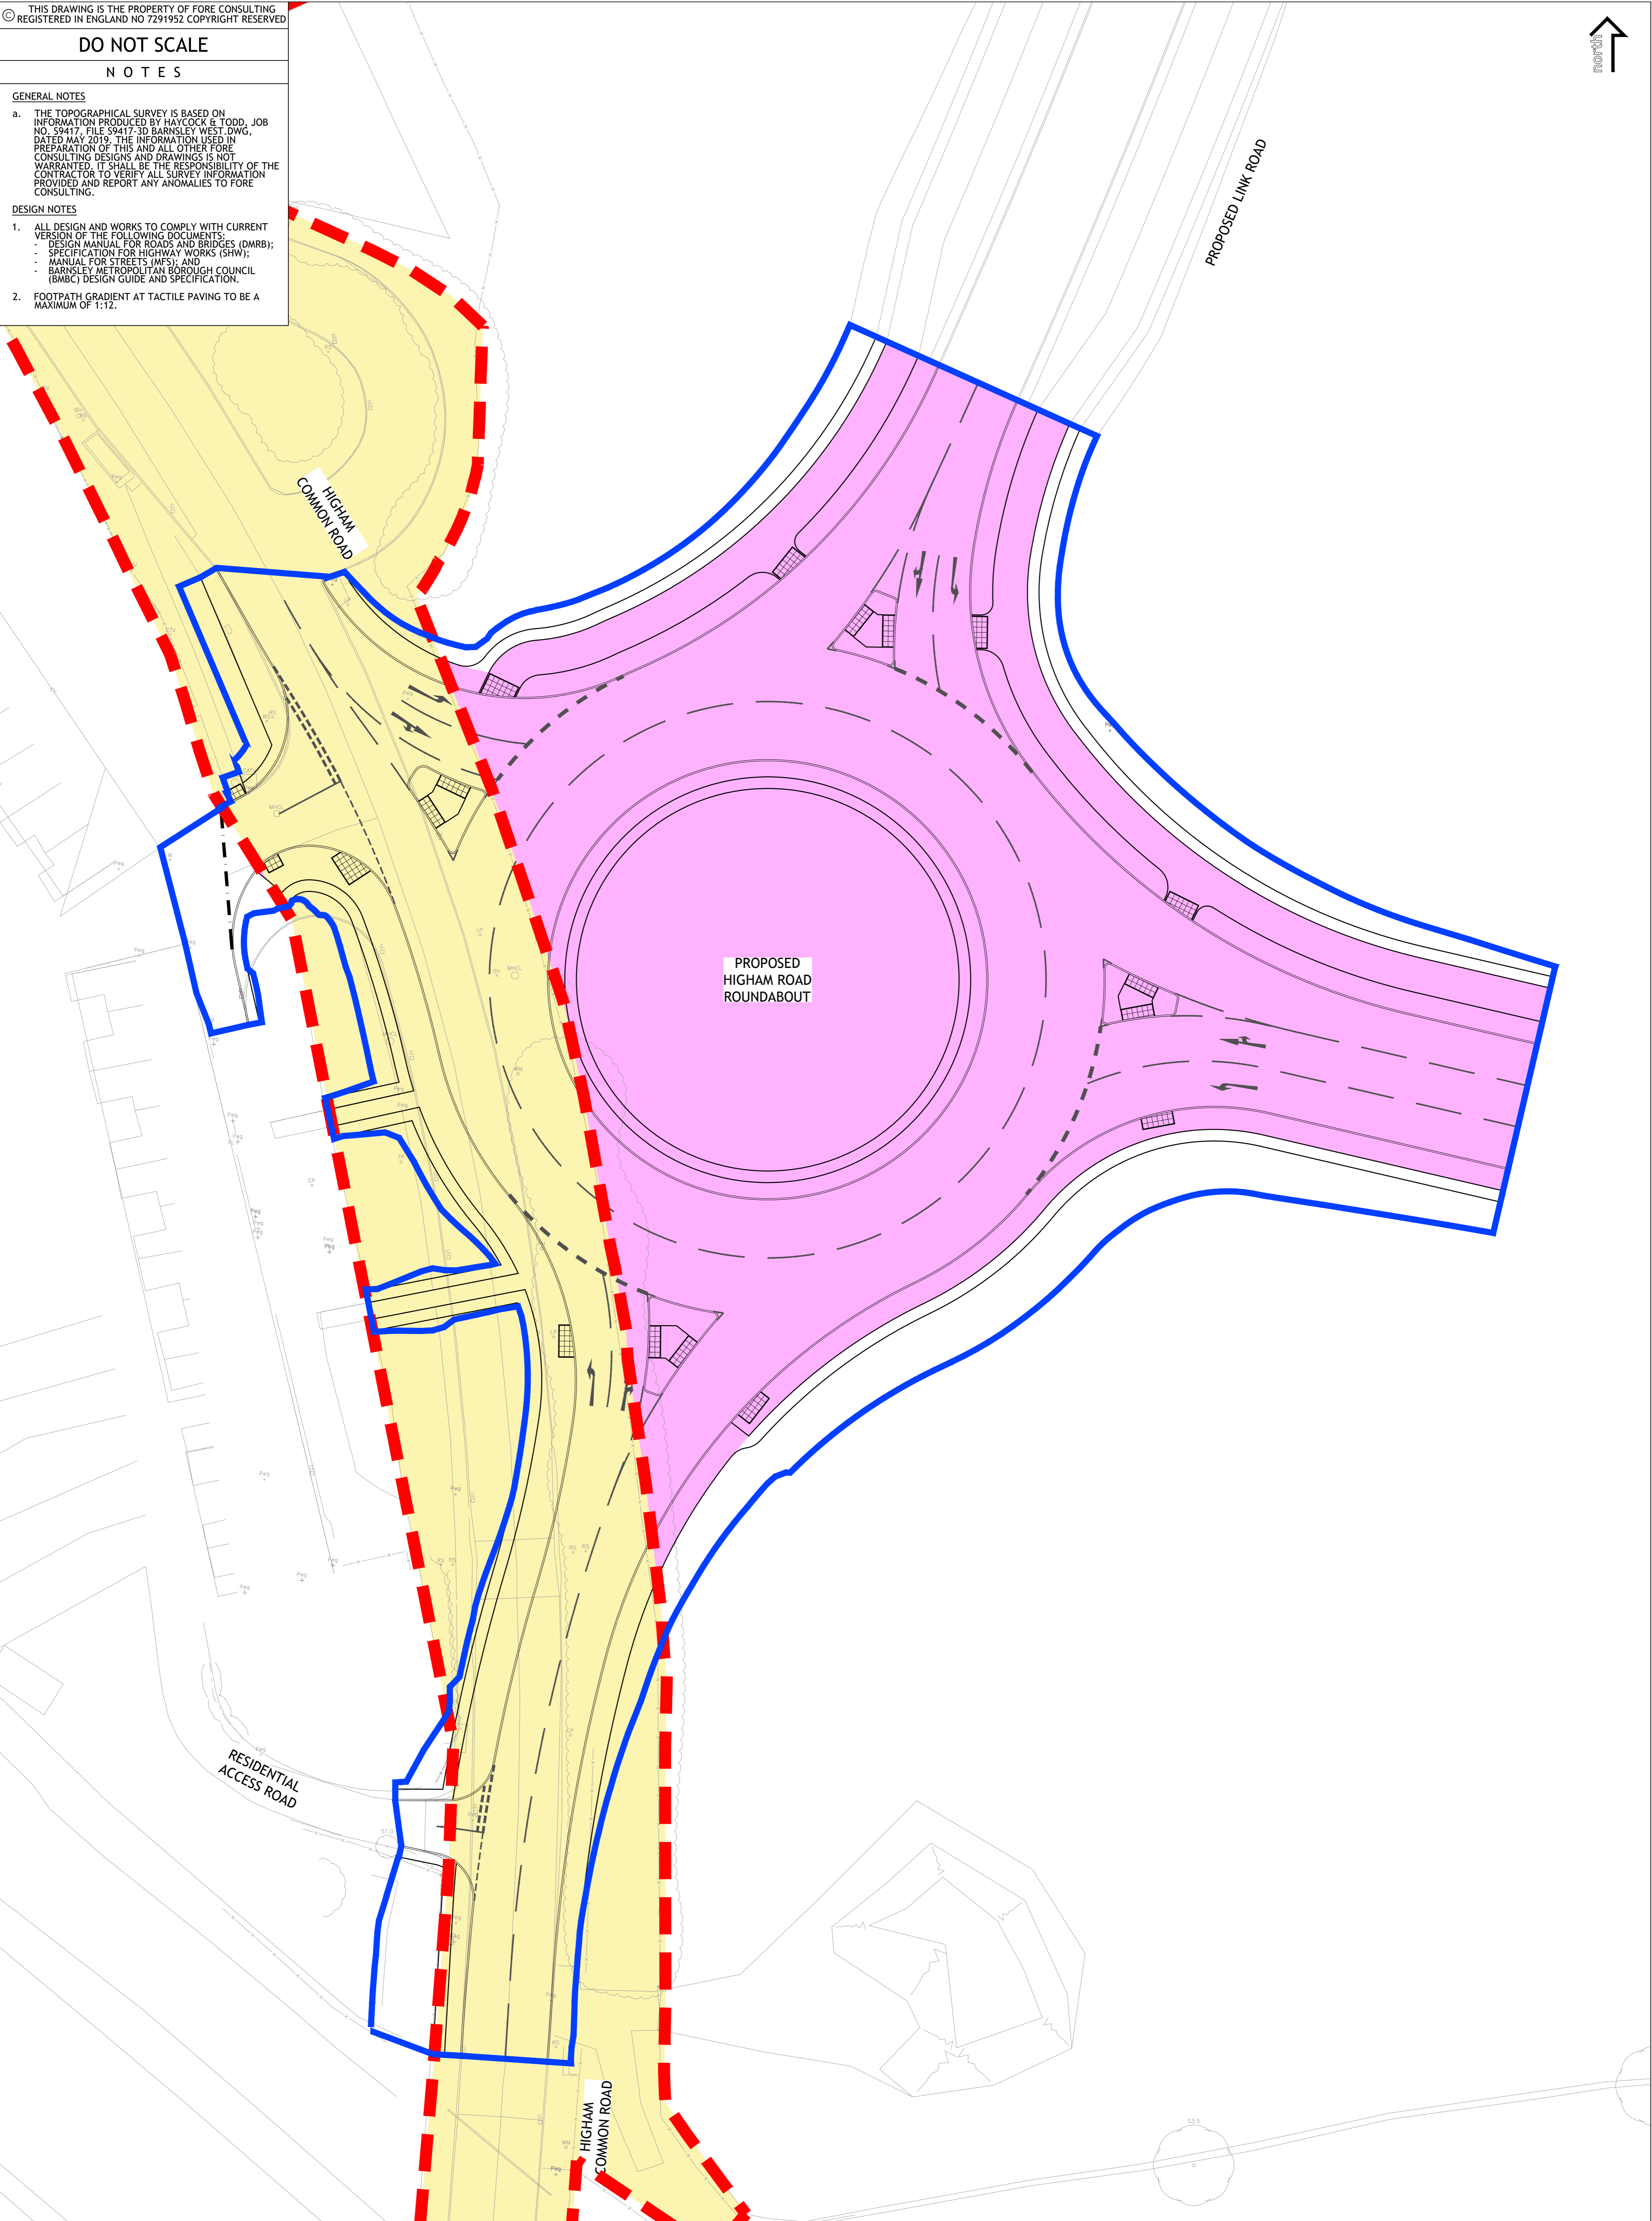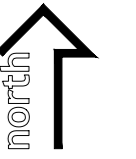

**KEY**

- AREA OF EXISTING ADOPTION
- AREA OF PROPOSED ADOPTION
- BOUNDARY OF EXISTING ADOPTION
- EXTENT OF PROPOSED WORKS

REV	DESCRIPTION	DATE	BY
A	CHANGES FOLLOWING COMMENTS	03.12.19	ML

Client: **STRATA HOMES**

Project: **BARNSELY WEST  
HIGHAM COMMON ROAD ROUNDABOUT**

Drawing Title: **ADOPTION AND EXTENT OF WORKS**

PRELIMINARY

Drawn by: ML	Checked by: PI	Issue Date: 02.04.2019	Scale: 1:250	Format: A1
Job Number: 9014	Drawing Number: A2-100-P-002	Revision: A		

Fore Consulting Limited  
 2nd Floor, Queens House  
 34 Wellington Street  
 Leeds LS1 2DE  
 0113 2460304  
 enquiries@foreconsulting.co.uk  
 www.foreconsulting.co.uk