


0 5 10 15 20 25m
Scale 1:500

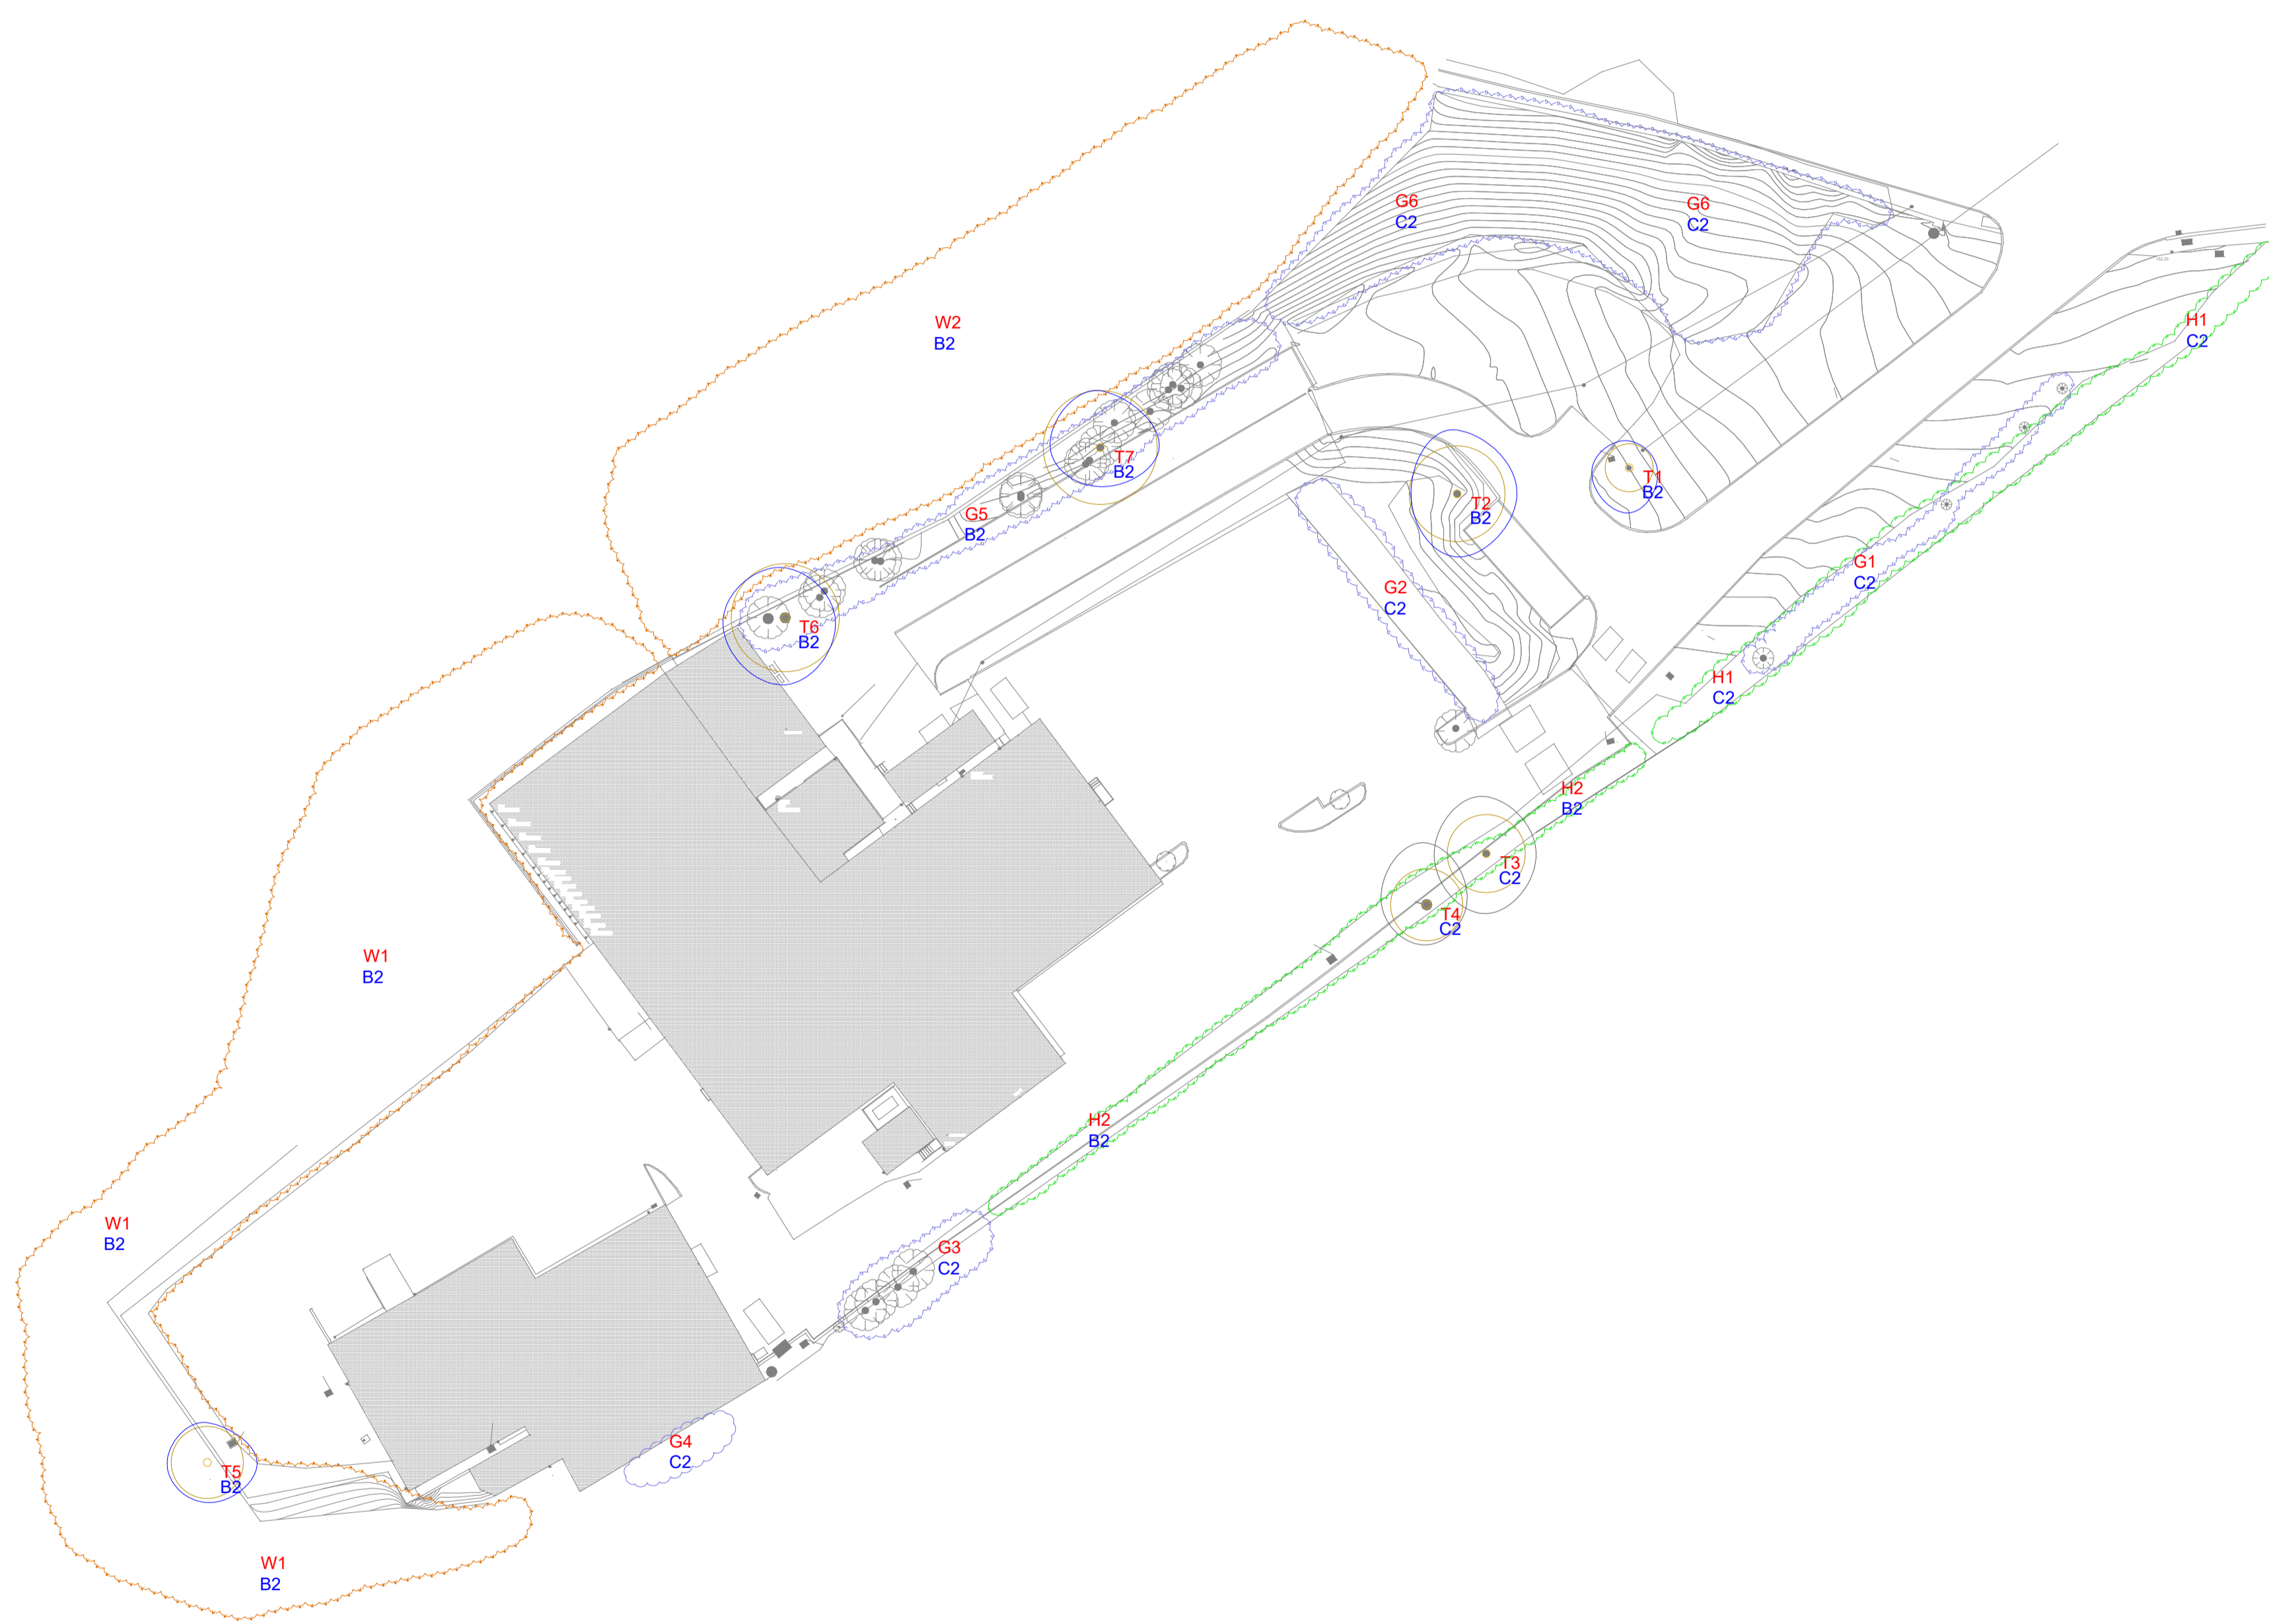

General Notes

LEGEND

- AREA
- GROUP
- HEDGE
- WOOD
- TRUNK LOCATION
- TREE SHADE (24 hr)
- A1 AREA REFERENCE
- G1 GROUP REFERENCE
- H1 HEDGE REFERENCE
- T1 TREE REFERENCE
- W1 WOOD REFERENCE
- B2 CATEGORY GRADE
- TREE CANOPY GRADES
 - CATEGORY A
 - CATEGORY B
 - CATEGORY C
 - CATEGORY U
 - ROOT PROTECTION AREA

No.	Revision/Issue	Date

IAIN TAVENDALE FArbor.A.
ARBORICULTURAL CONSULTANT

Follow us on LinkedIn

Project Name and Address

**New Road,
Tankersley**

Drawn by www.YourCad.co.uk	Checked IT
Date June 2018	
Scale 1:500 @ A1	